



FAMILIEN BERG / RØSTAD HAUG
NY BOLIG I IVERS VEI 12, BREKSTAD

FOR SØKNAD

FASADE 1

MÅL 1:100

RISSA 17.12.2019 * 27.01.20 * 20.02.20 * 04.03.20 *
06.04.20



STEINAR UDDU SIVILARKITEKT MNAL

RÅDHUSVEIEN 21 7100 RISSA
TLF 950 53 681 MAIL suddu@online.no



FAMILIEN BERG / RØSTAD HAUG NY BOLIG I IVERS VEI 12, BREKSTAD

FOR SØKNAD

FASADE 2


MÅL 1:100

RISSA 17.12.2019 * 27.01.2020 *20.02.2019 *04.03.19
06.04.20



STEINAR UDDU SIVILARKITEKT MNAL

RÅDHUSVEIEN 21 7100 RISSA
TLF 950 53 681 MAIL suddu@online.no

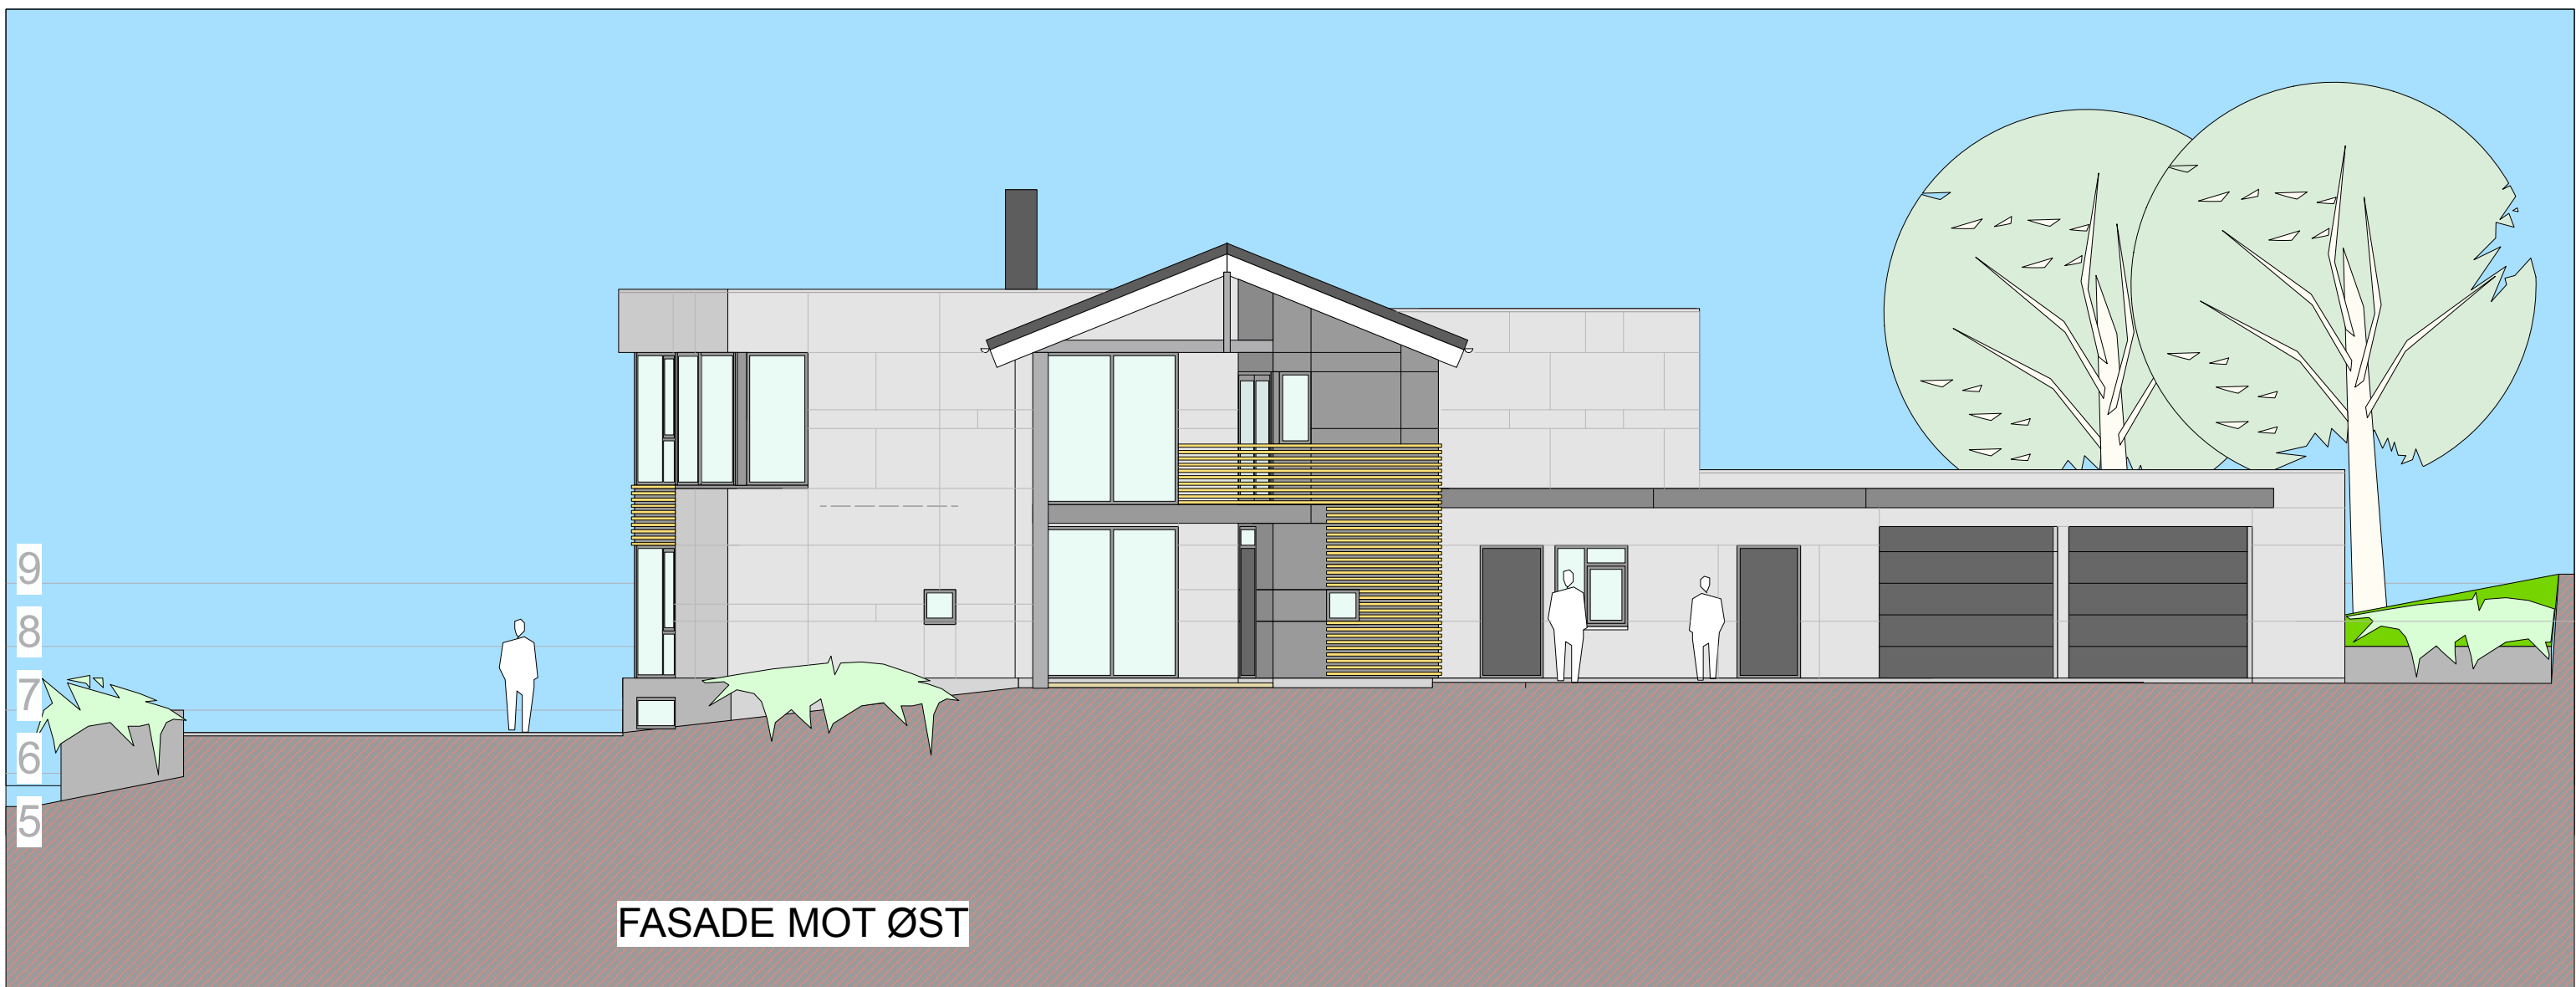

FASADE MOT ØST

FAMILIEN BERG / RØSTAD HAUG
NY BOLIG I IVERS VEI 12, BREKSTAD

FOR SØKNAD

FASADE 3

MÅL 1:100

RISSA 17.12.2019 * 27.01.2020 * 20.02.2020 * 04.03.20
06.04.20



STEINAR UDDU SIVILARKITEKT MNAL

RÅDHUSVEIEN 21 7100 RISSA
TLF 950 53 681 MAIL suddu@online.no



FASADE MOT VEST

FAMILIEN BERG / RØSTAD HAUG
NY BOLIG I IVERS VEI 12, BREKSTAD

FOR SØKNAD

FASADE 4

MÅL 1:100

RISSA 17.12.2019 * 27.01.2020 * 20.02.2020 * 04.03.20
06.04.20



STEINAR UDDU SIVILARKITEKT MNAL

RÅDHUSVEIEN 21 7100 RISSA
TLF 950 53 681 MAIL suddu@online.no