


↑
Kaffebalken (v. Vasset)

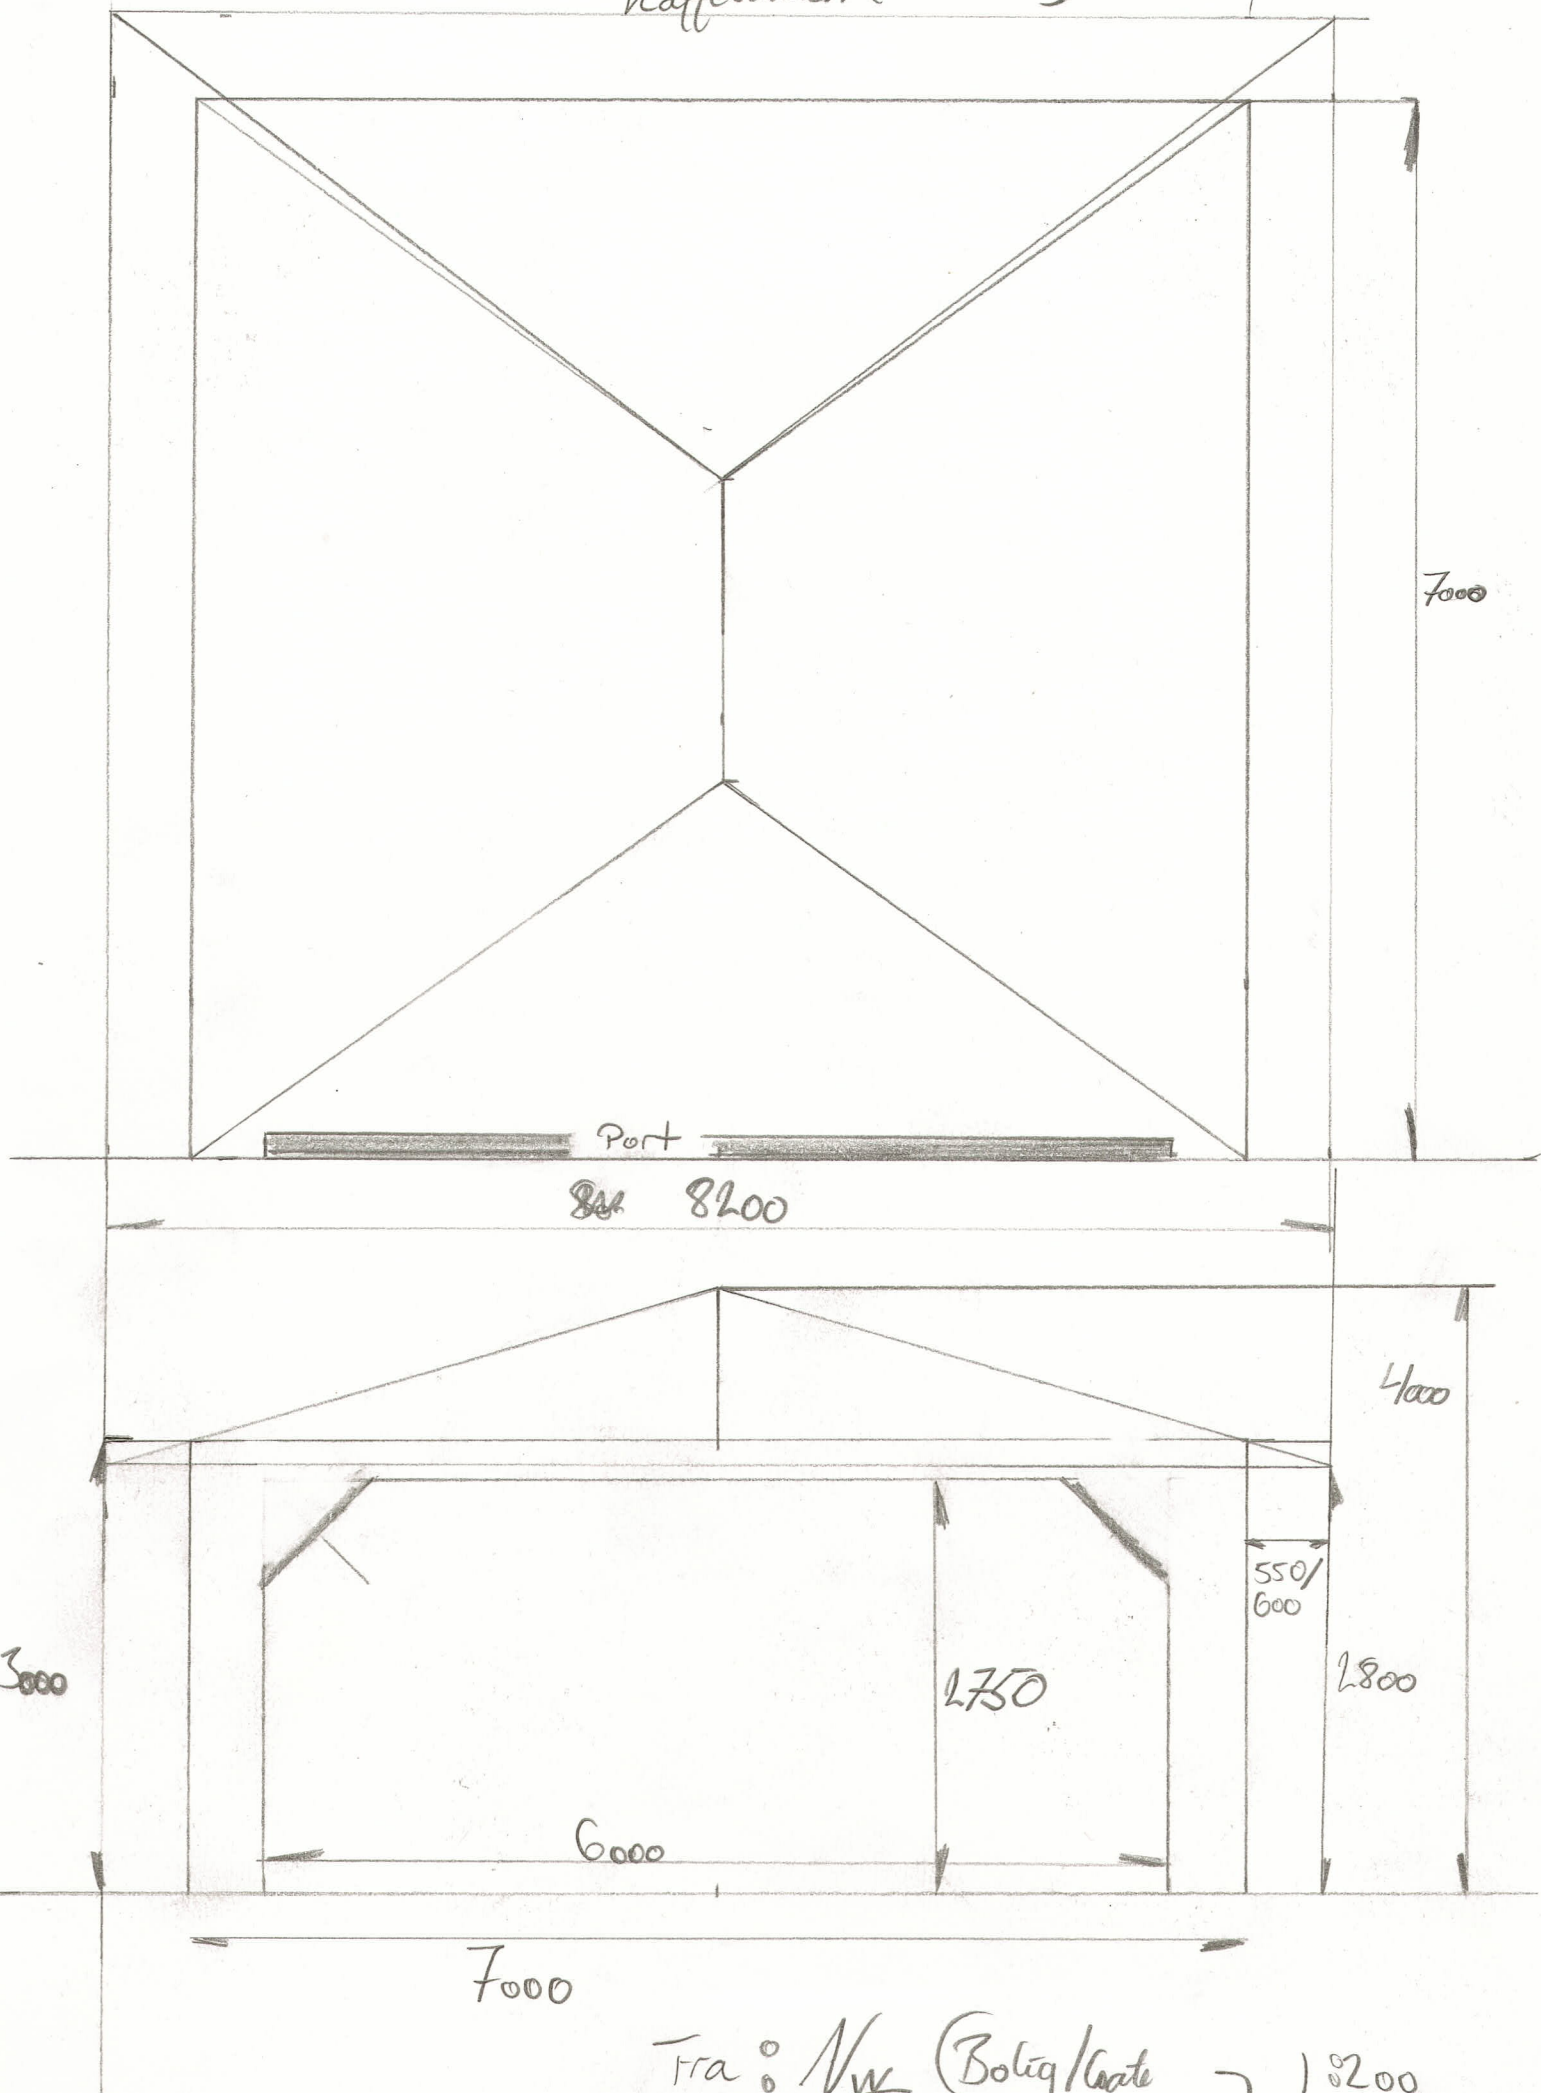

Fra: Nw (Boling/Grate
odiers vei.) 1:200