



E2



www.autodesk.com/revit

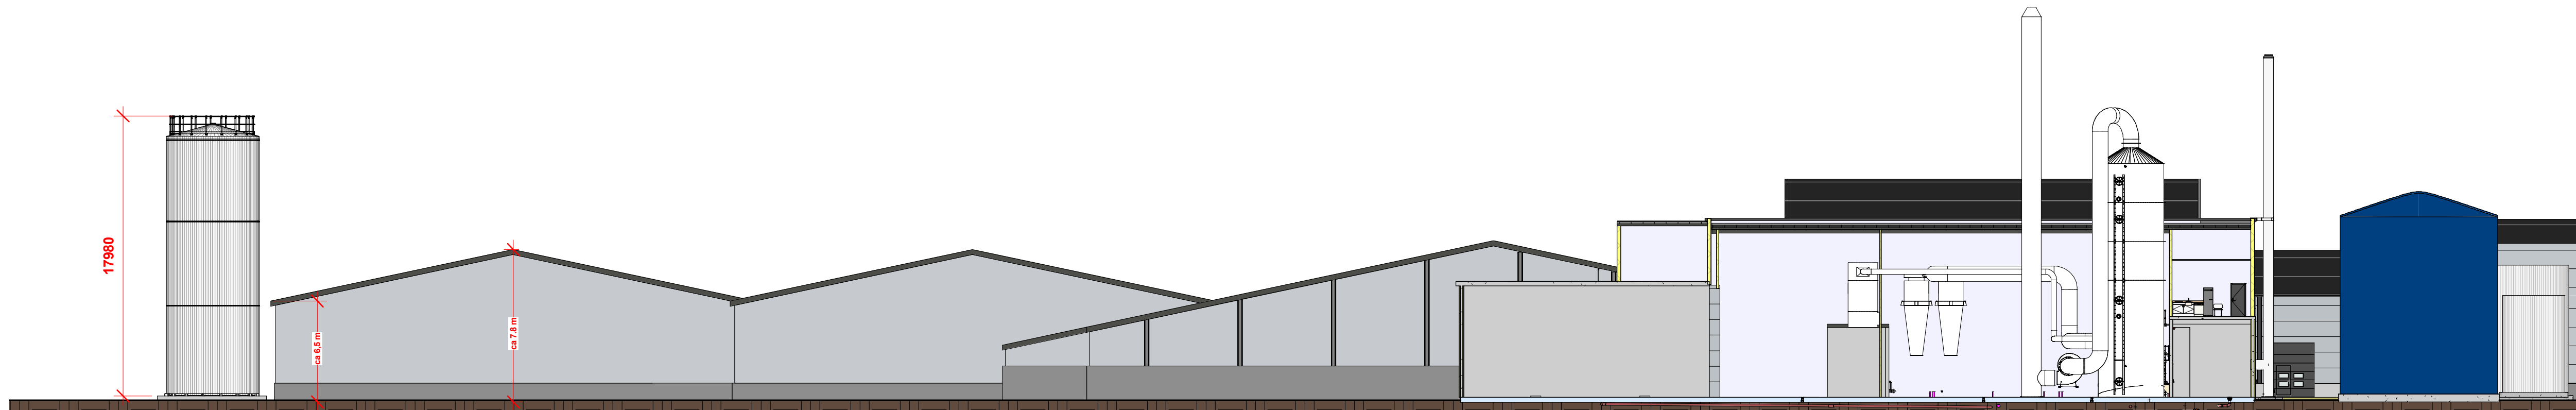

Section 1
1 : 250

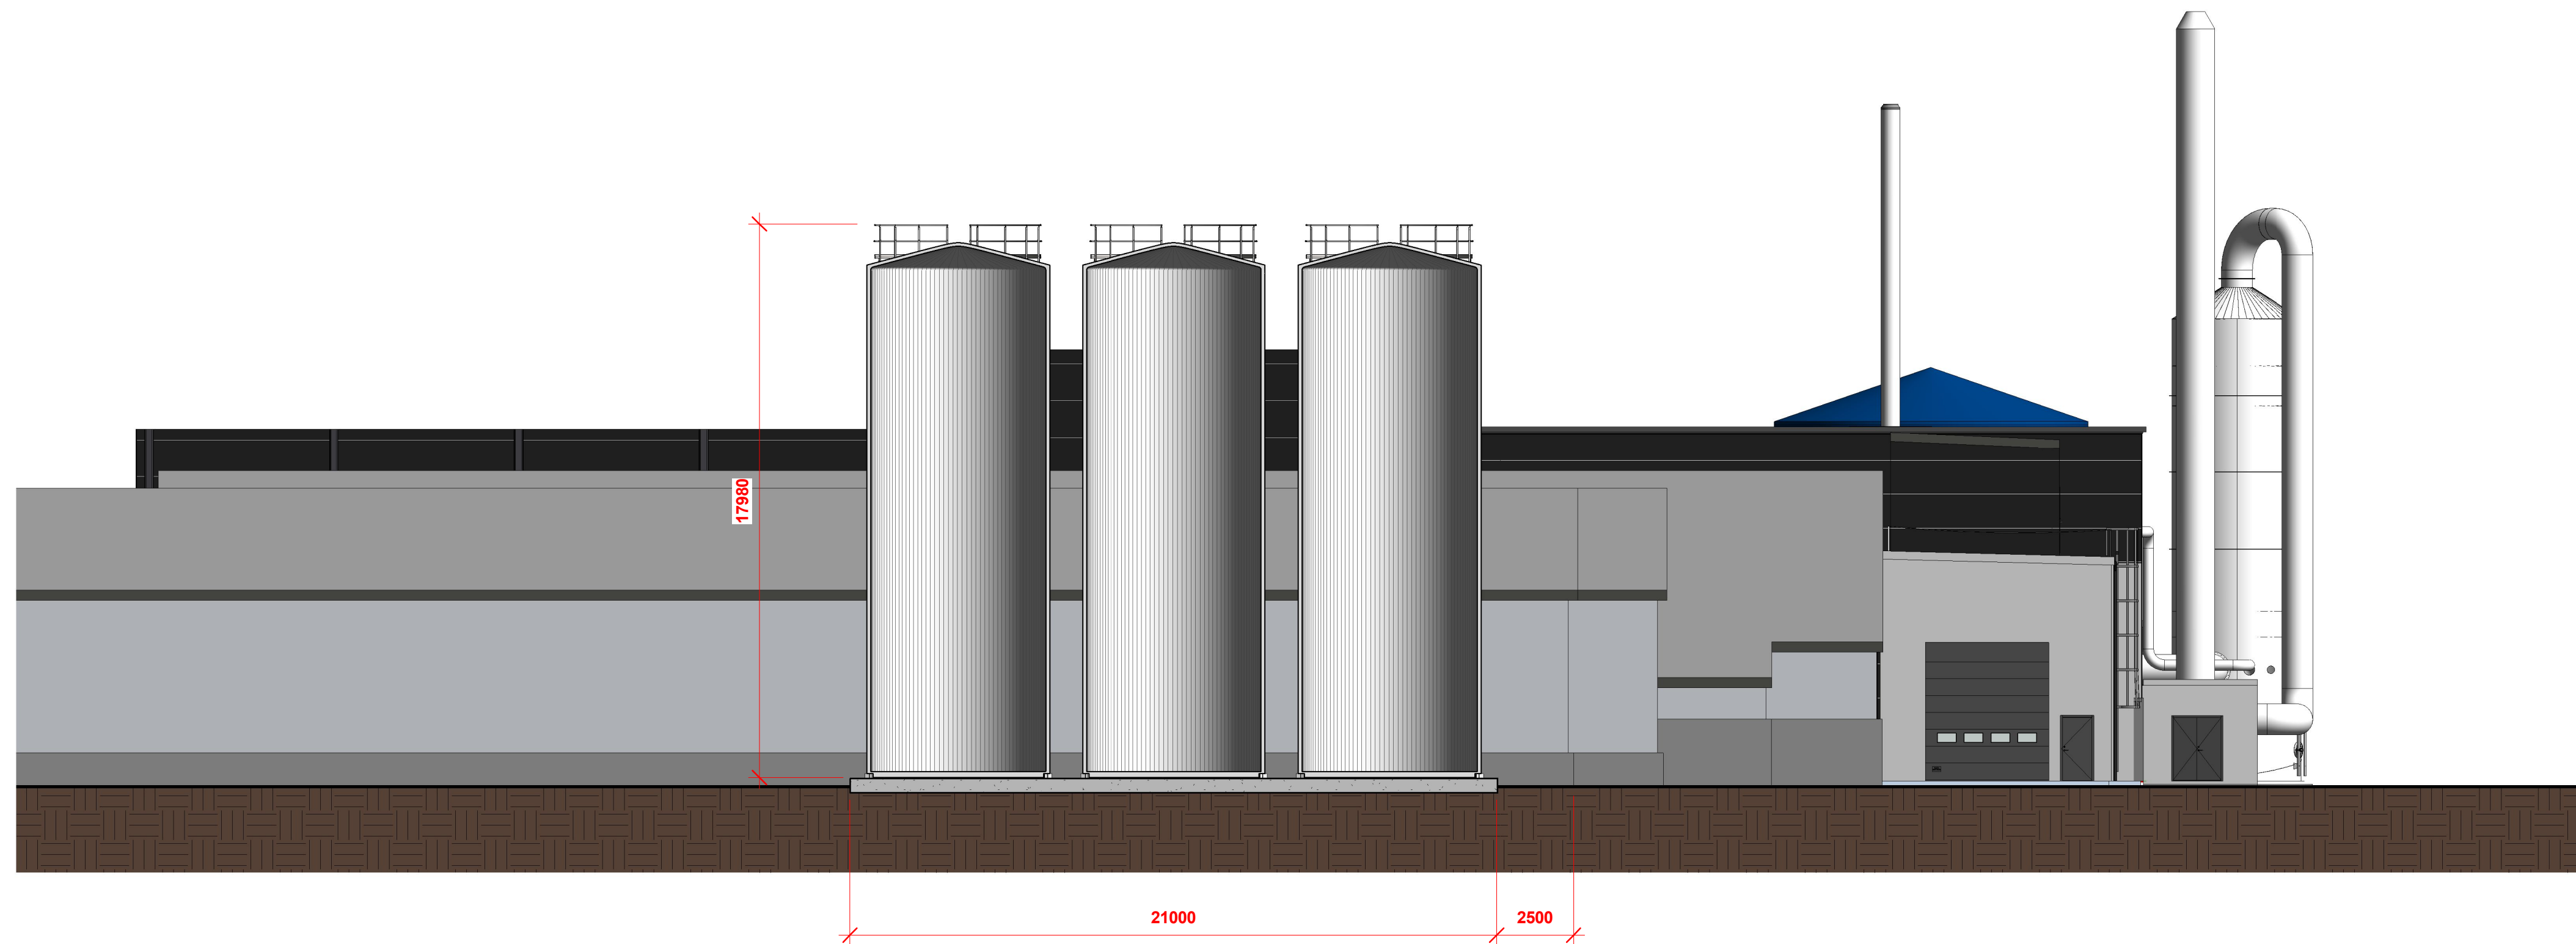

2 Section 2
1 : 150

[illegible]

NUTRI
NUTRI_
LAGERTÅNKE

Snitt

Project number

Date	29.06.2020
------	------------

Drawn by	Author
----------	--------

Checked by	Checker
------------	---------

A113-A1

Scale	As indicated
-------	--------------