




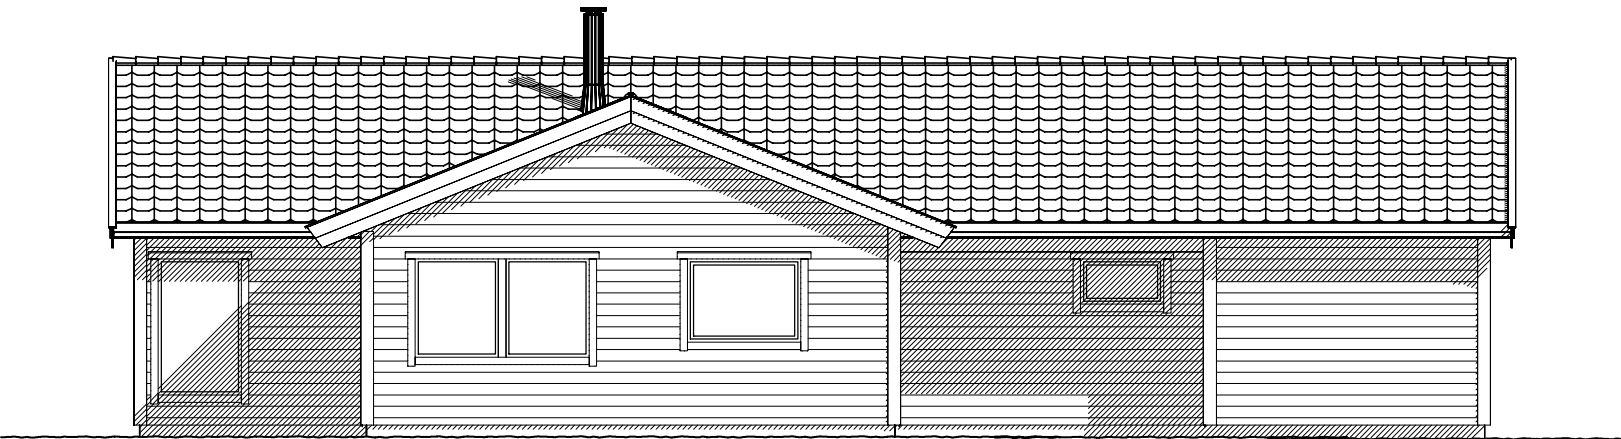


FASADE

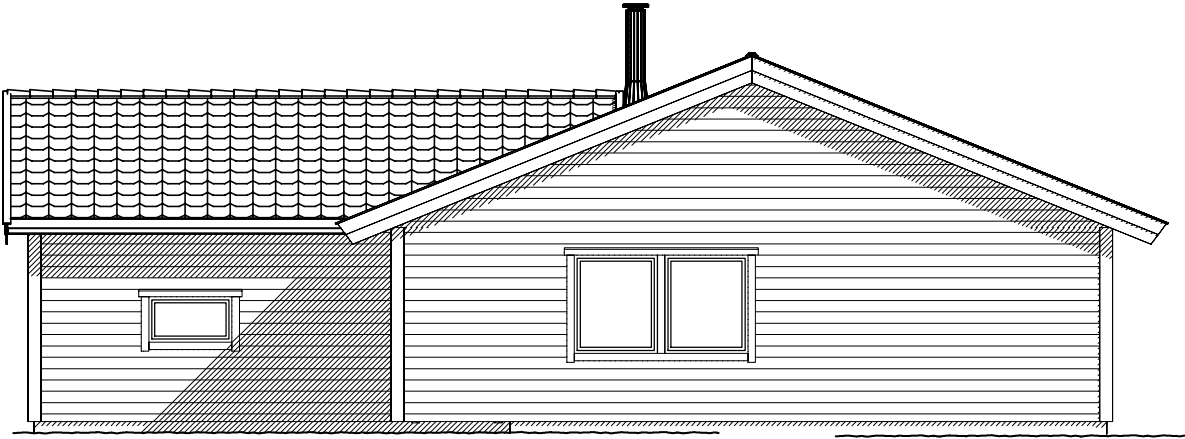

FASADE

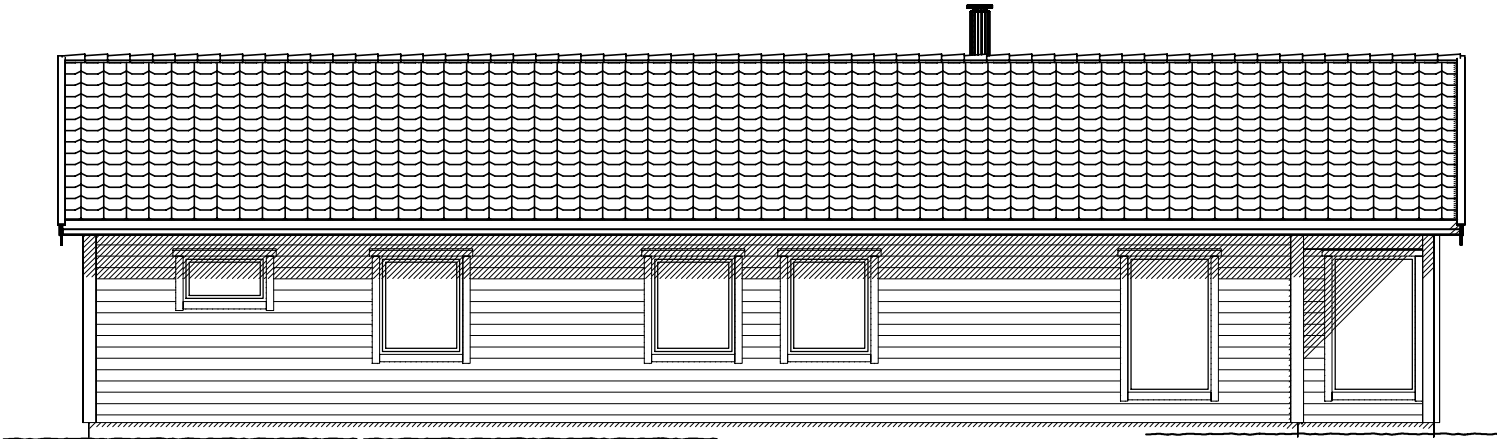

FASADE

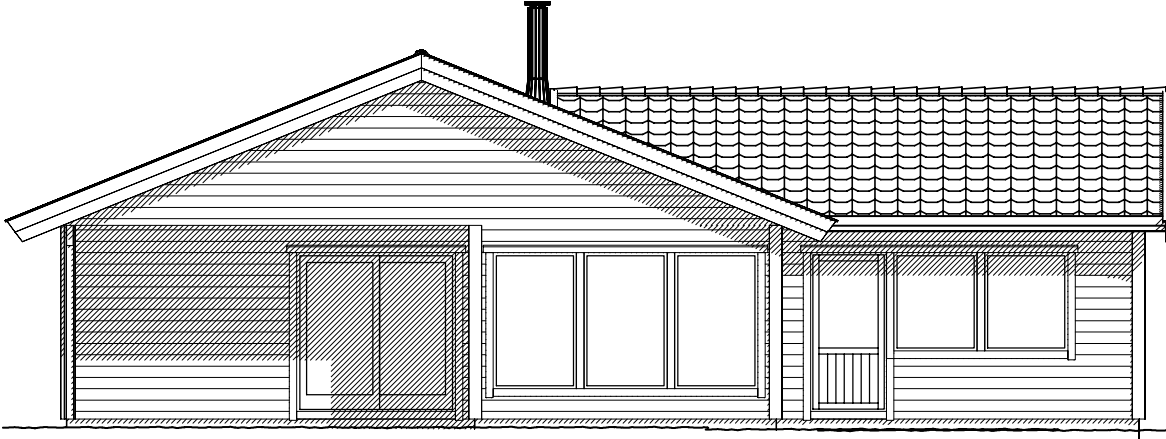

FASADE

01 Utvidet, justert vindu				opr 06.08.2020	
Rev.nr.: Rev.:				Tegn. / Dato: Kontr.:	
Tiltakshaver : Byggeplass : Kommune :				Nr. A05+	
				Tegn.nr: s990	
Målestokk: 1:100		DAK av: opr	Dato: 15.04.2020	Kontr.:	Dato: 15.04.2020
Tegning FASADER				Hustype SPESIAL ALT.2	
Denne tegning tilhører Nordbohus Systembygg AS. Etterligning kfr. lov om åndsverk av 12.5.1961.				G.nr: B.nr:	
				 SYSTEMBYGG	