





Consultant
Address
Address
Phone
Fax
e-mail

Consultant
Address
Address
Phone
Fax
e-mail


2 07 3030 10 07 58

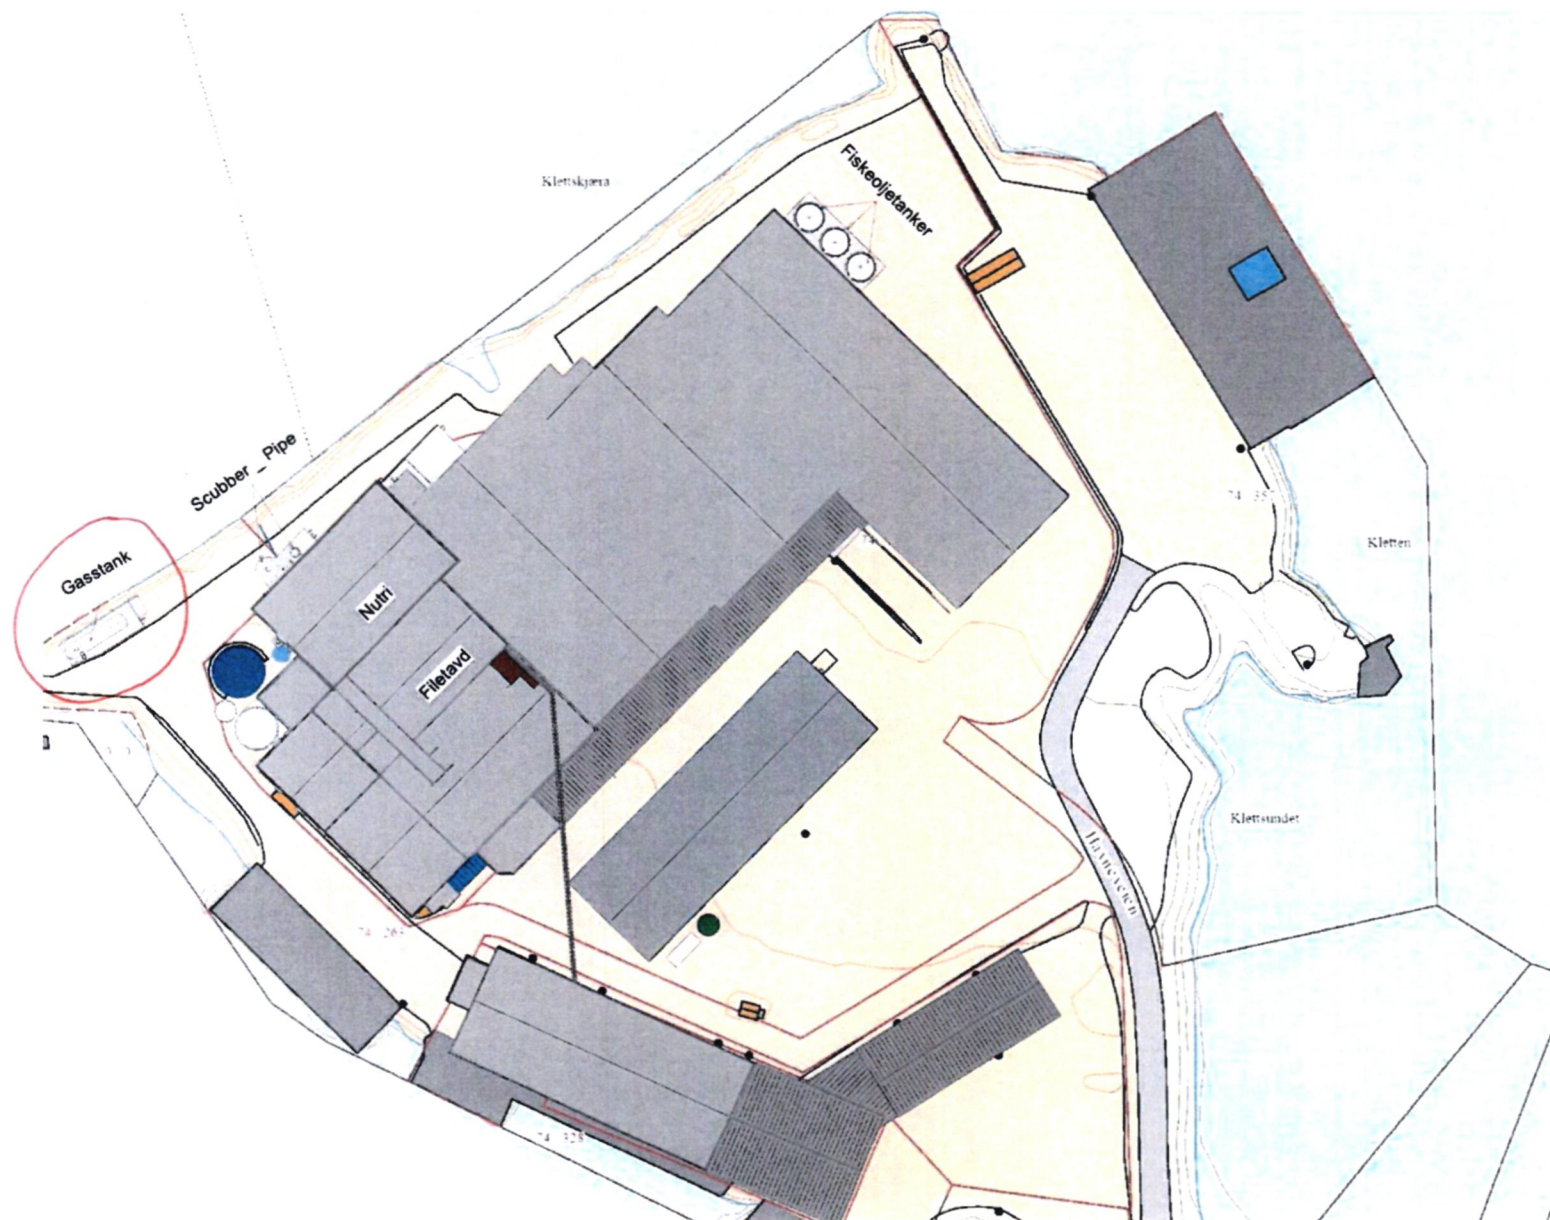


1 5.A Områdekart_Plan
1 : 500

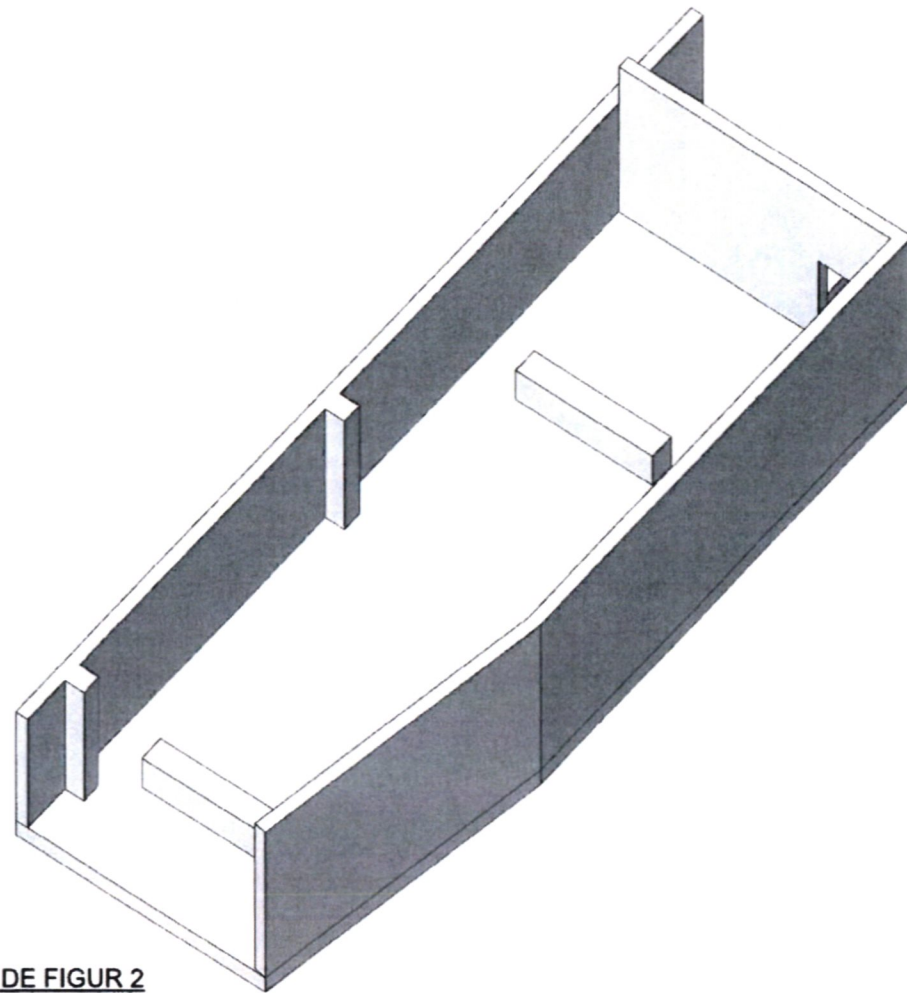


3 DE FIGUR 2

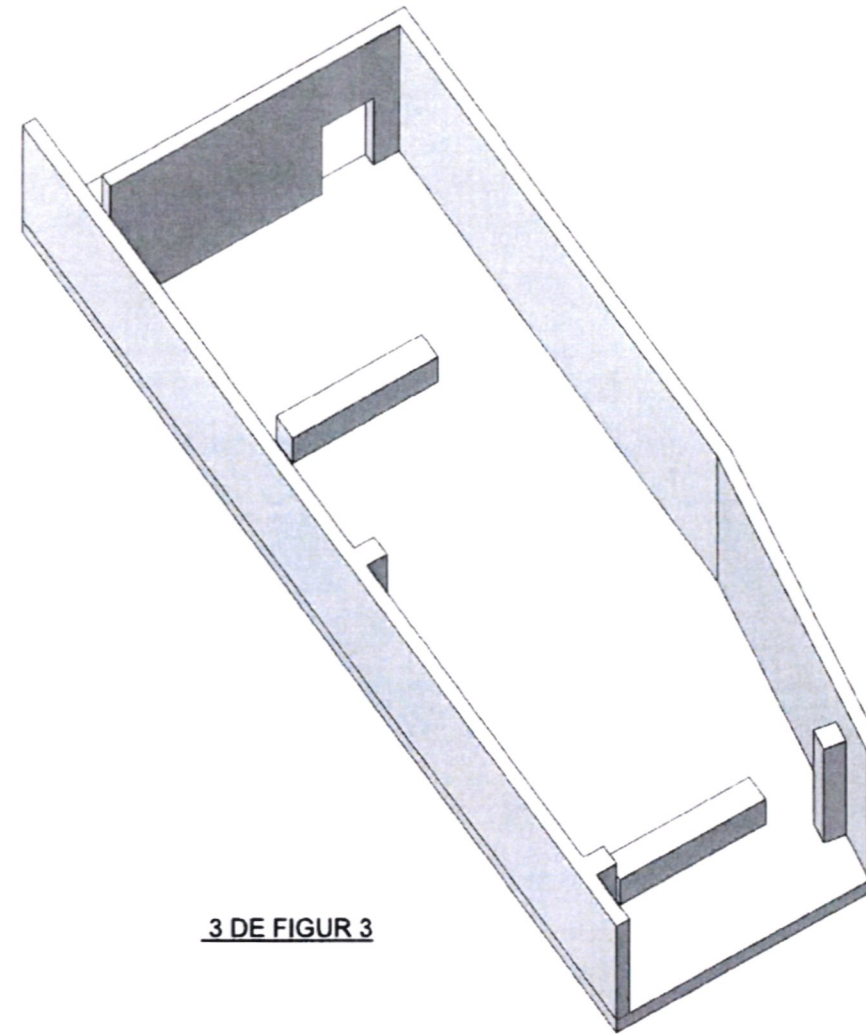

3 DE FIGUR 3

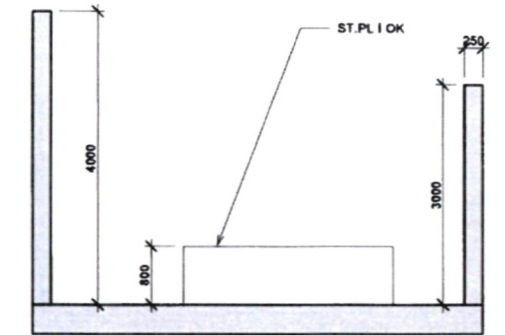

SNITT C-C
1 : 50

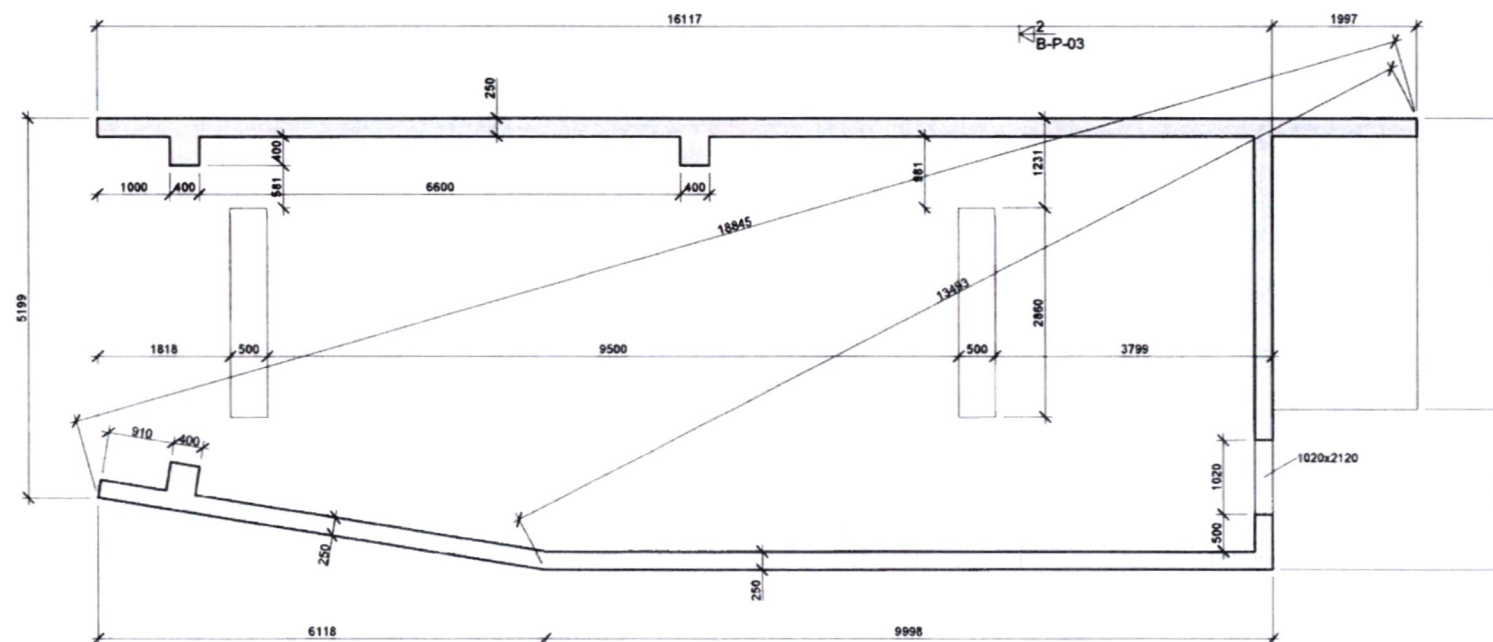

Nivå 1 FUNDAMENTPLAN FUNDAMENT GASSTANK
1 : 50

SNITT C-C
B-P-03

TEGNING	FUNDAMENT GASSTANK	TEGN.NR.	B-P-03
---------	--------------------	----------	--------

Tegningsvedlegg
E1

GENERELT			
PROSJEKTSTATUS ARBEIDSTEGNING			
TEGNET	WJ		
KONTROLLERT	WJ		
MÅL	1 : 50		
DATO	01/28/20	REV.	REVIDERING GJELDER
PROSJEKT			
NUTRIBYGGET			
TEGNING FUNDAMENT GASSTANK			
TS 813 80 532 www.byggkompetanse.no bygg-jr@gmail.com		 SAK NR. 537 TEGN.NR. B-P-03	

28.01.2020 15:46:09