


Arkitektkontor
20.5.11.91
20.235 50/475

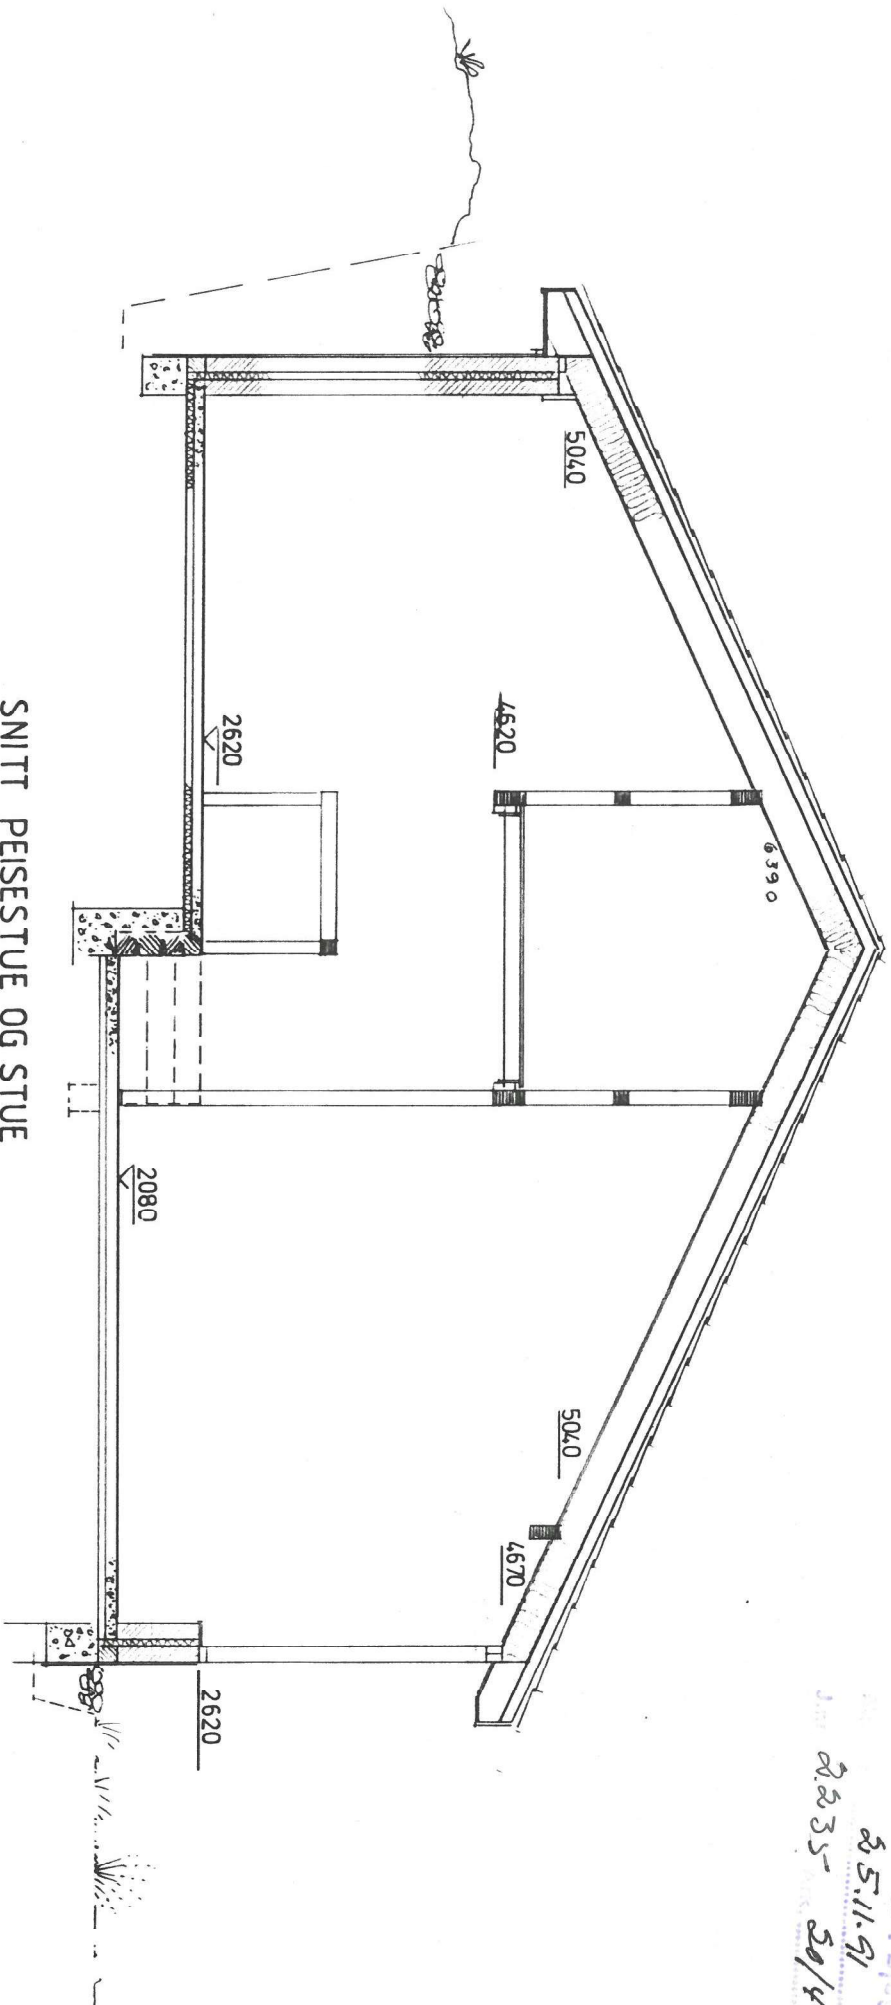

SNITT PEISESTUE OG STUE

GUNNAR BOTENGÅRD MÅL 1:50

Godkjent av bygningsrådet, den 3.2.91
på vilkår som framgår av vedlagte utskrift

sak

BJUGN
KOM.

MÅL 1:1000





Rundhaugen

Steinskarret

Arkitekt kontor i Bjugn

Monn, 24.06.91

Jent. 1070 20/475-

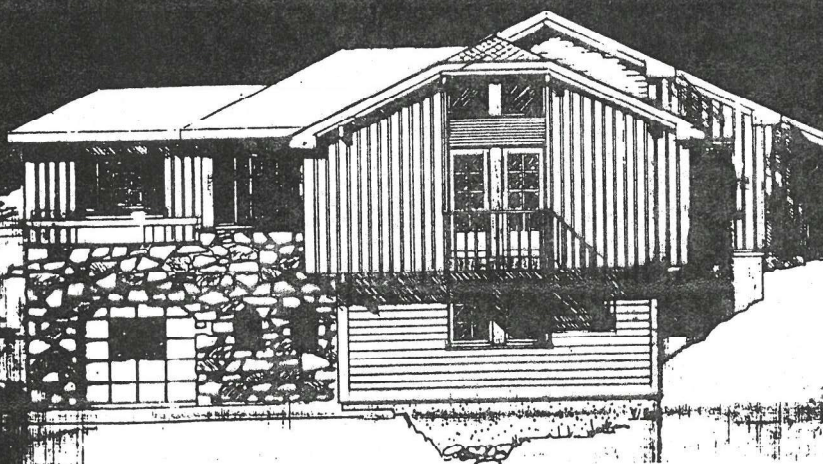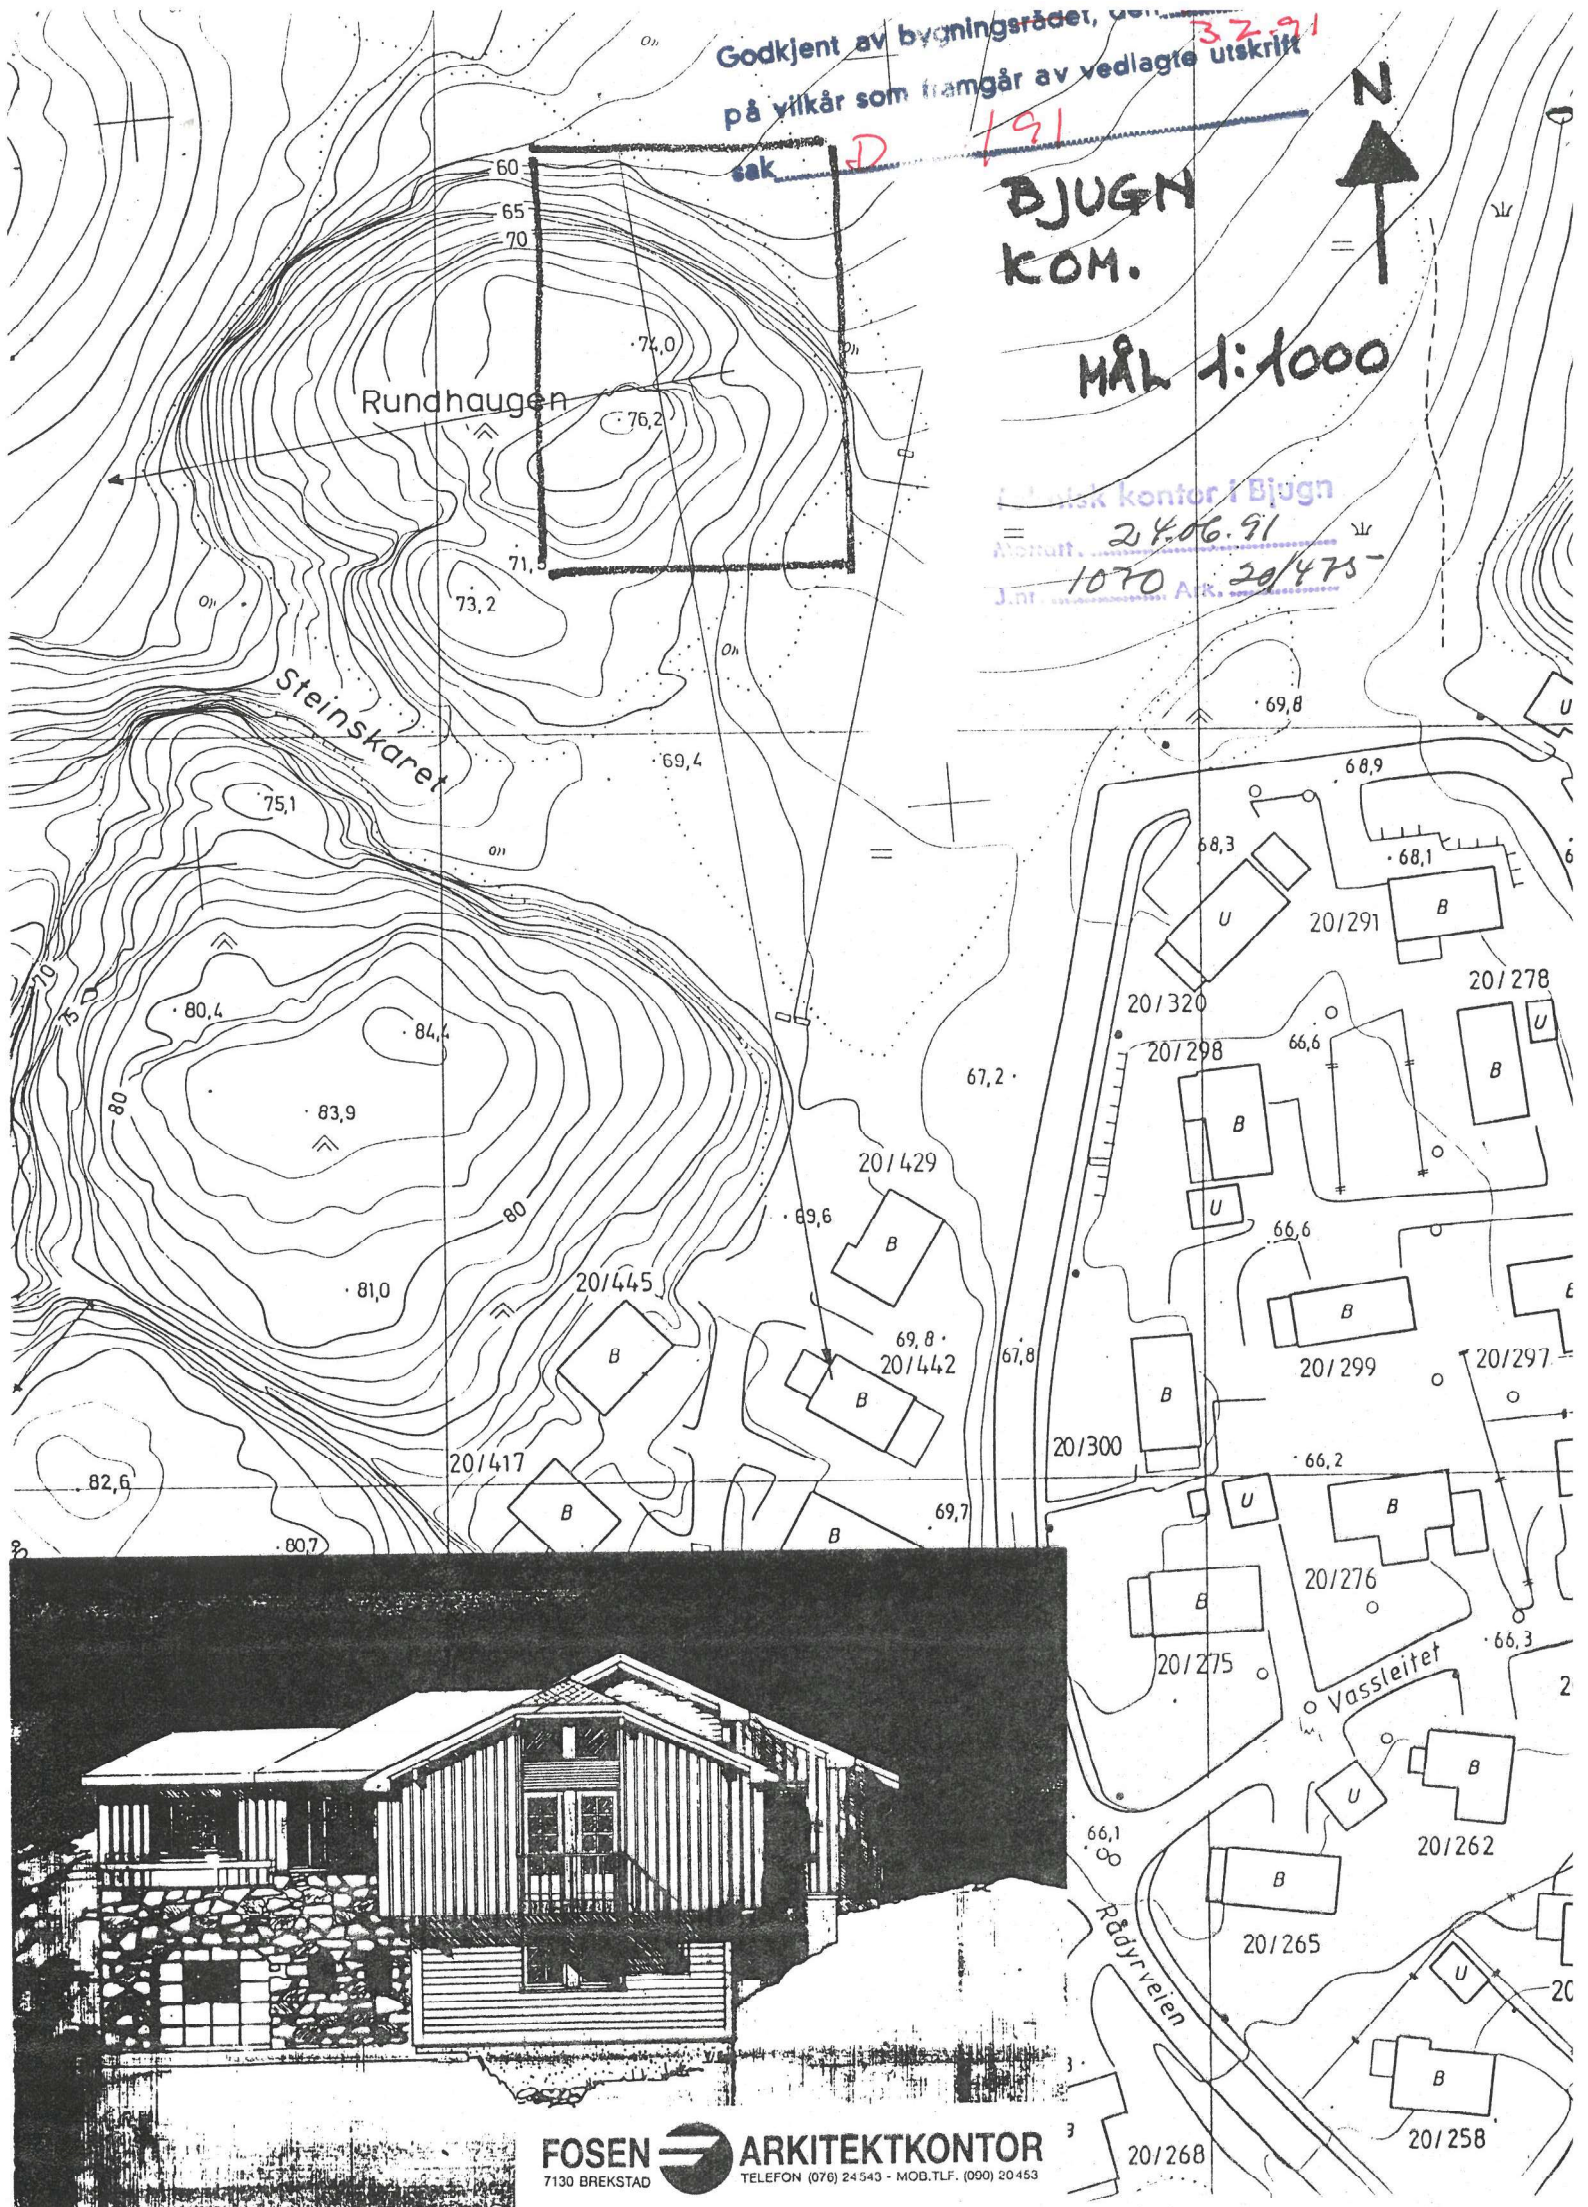

FOSEN
7130 BREKSTAD



ARKITEKTKONTOR
TELEFON (076) 24543 - MOB.TLF. (090) 20453