




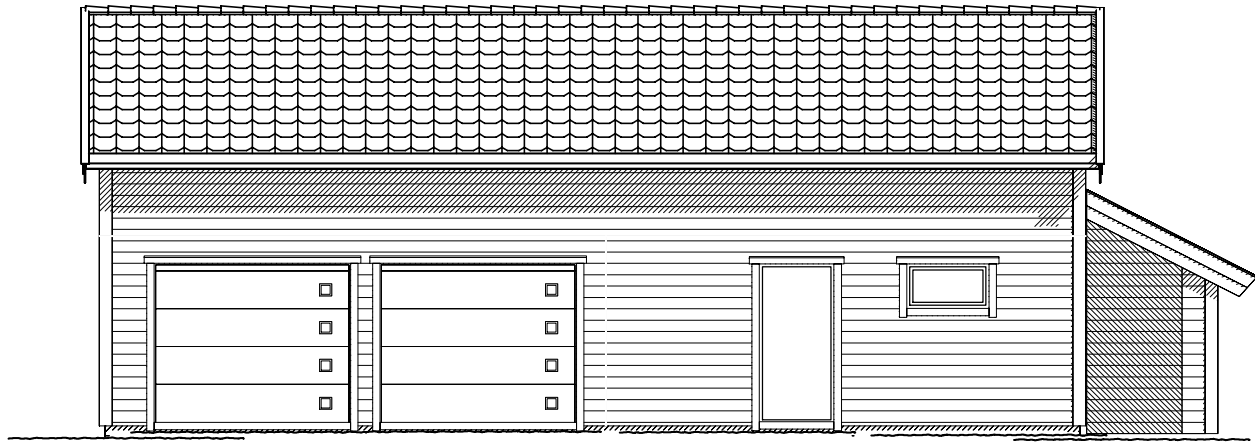


FASADE

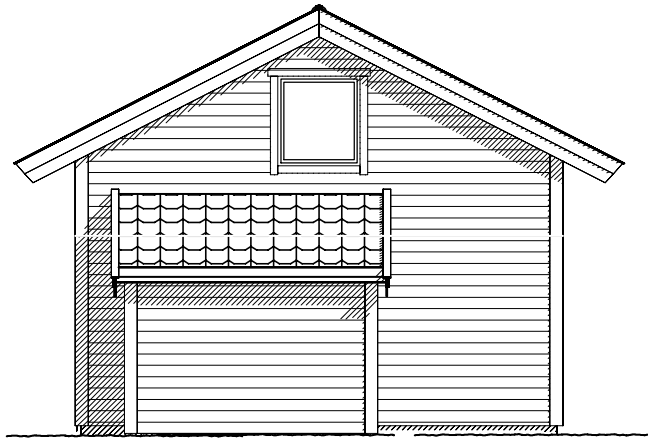


FASADE

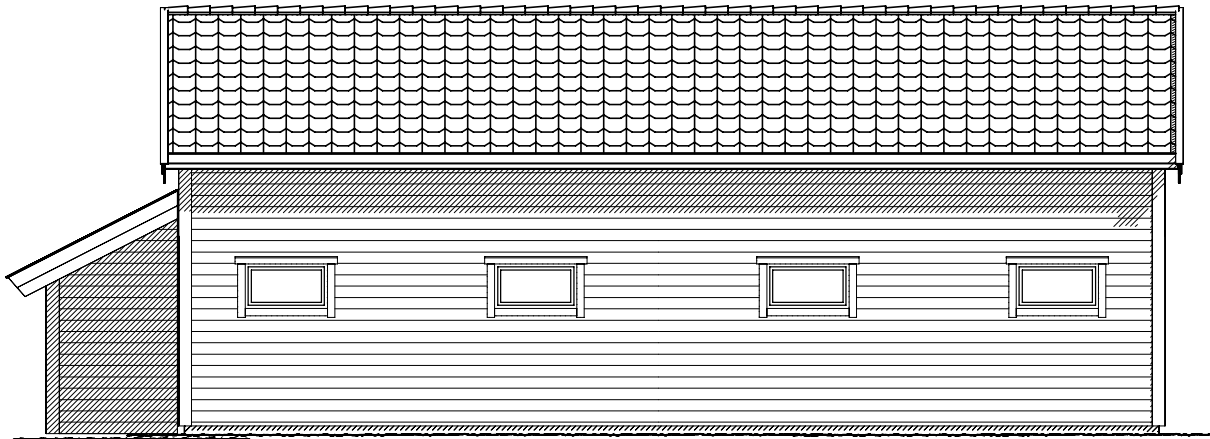


FASADE

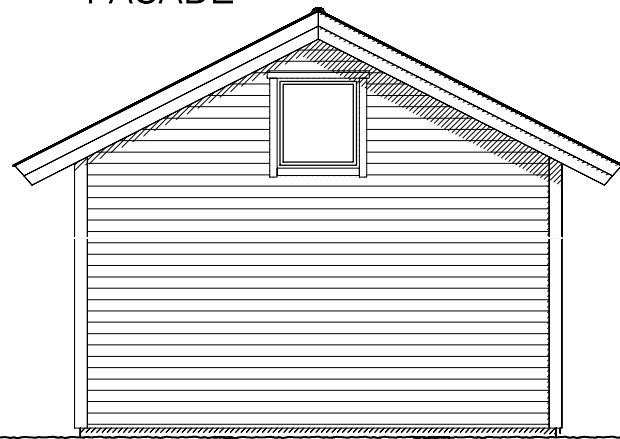


FASADE

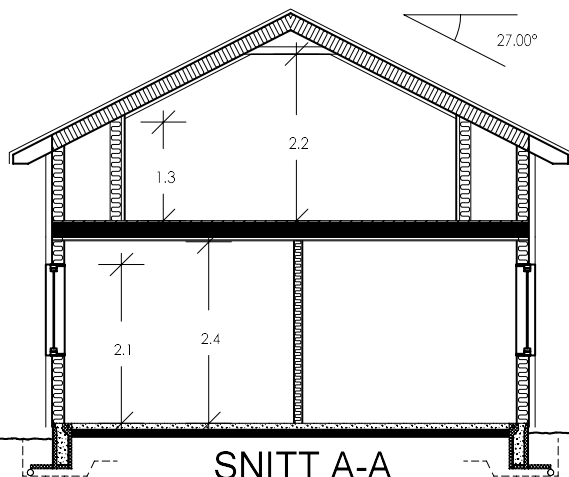

SNITT A-A

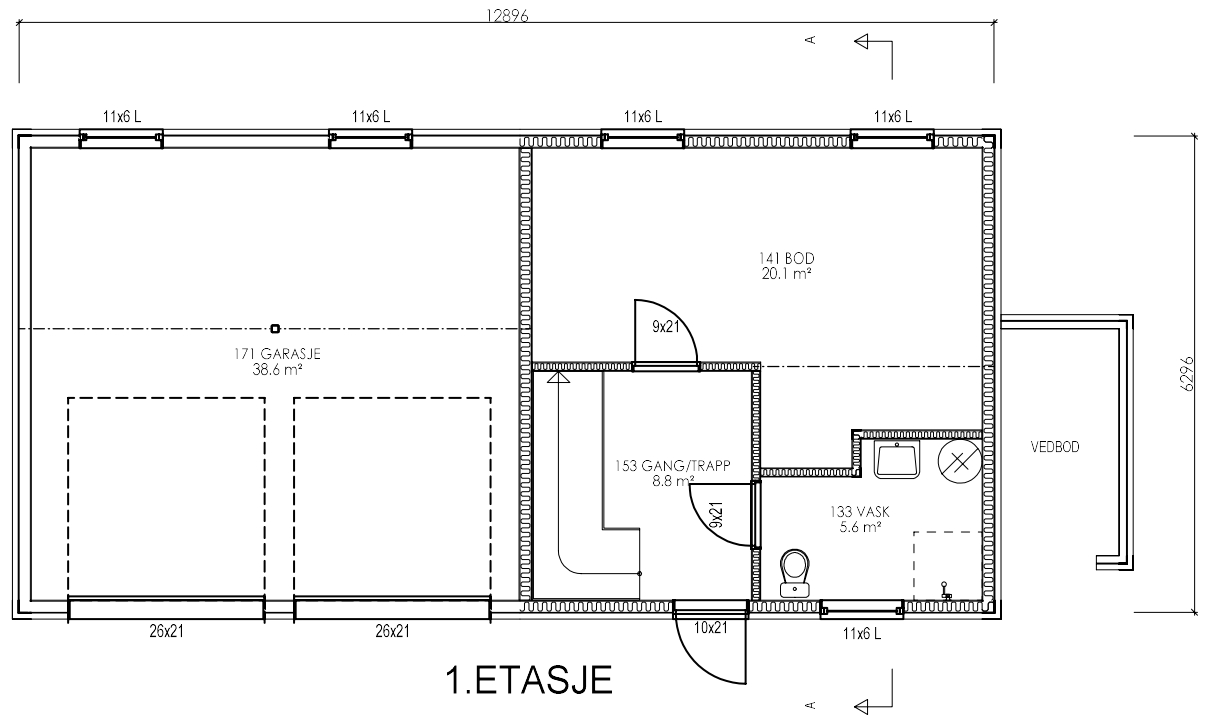

1. ETASJE

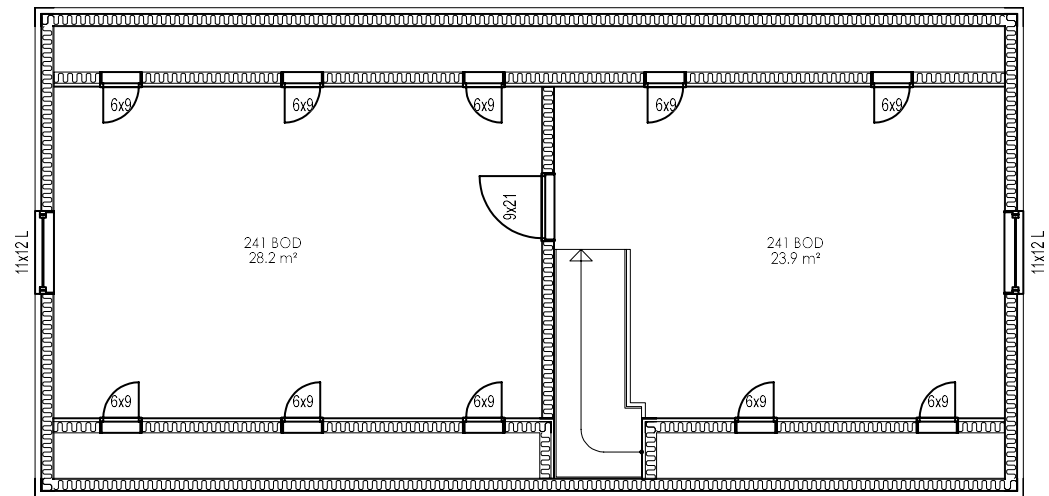

2. ETASJE

04 Endret til liggende kledning
03 Endret vindu
02 Endret iht ønsket
01 Endret bod til liten vask

Rev.nr.:

Rev.:

Tiltakshaver : HOFF
Byggeplass : UTHAUG
Kommune : ØRLAND

Målestokk: 1:100

DAK av: OPR

Dato: 23.10.2020

Kontr.:

Dato:

Tegning
PLAN/SNITT/FASADER

Hustype
GARASJE- BODER

Denne tegning tilhører Nordbohus Systembygg AS. Etterligning kfr. lov om åndsverk av 12.5.1961.

opr 24.02.2021
opr 18.02.2021
opr 12.02.2021
opr 02.02.2021

Tegn. / Dato:

Kontr.:

Nr. **A01+**

Tegn.nr: s945

Pro.nr.:

G.nr:

B.nr:



SYSTEMBYGG