


GOLVAREAL 80,3m²

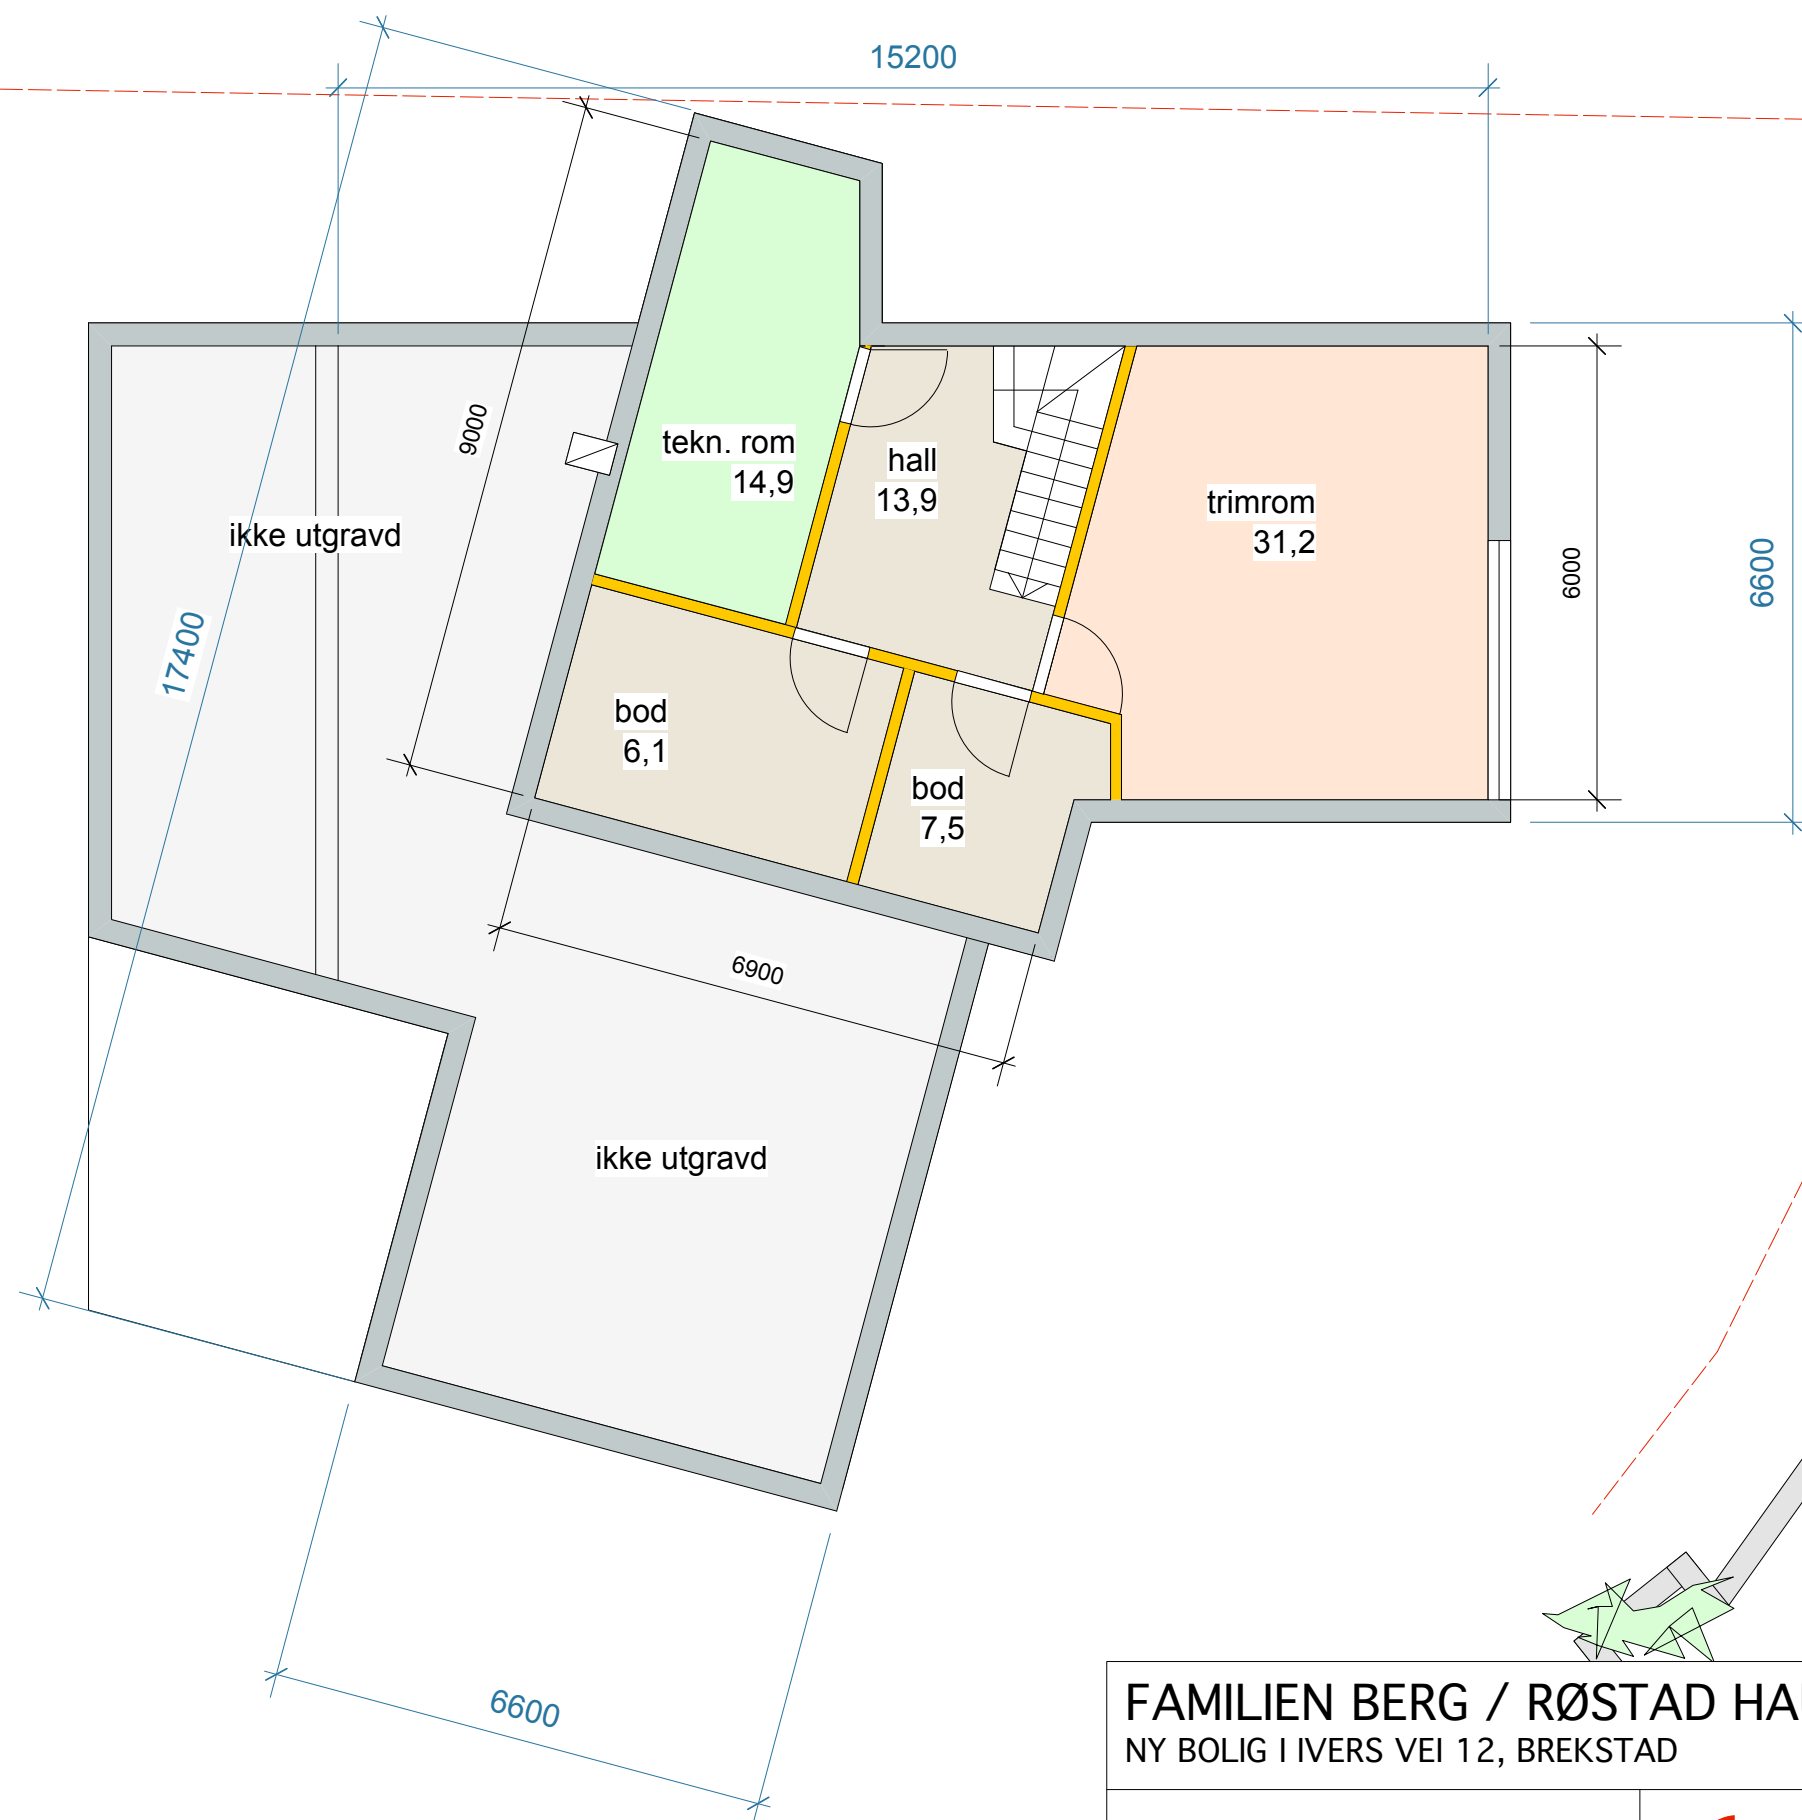

FAMILIEN BERG / RØSTAD HAUG

NY BOLIG I IVERS VEI 12, BREKSTAD

FOR SØKNAD

PLAN EVT. KJELLERETASJE

MÅL 1:100 RISSA 24.10.2019 * 15.04.2020* 20.04.2021



STEINAR UDDU SIVILARKITEKT MNAL

RÅDHUSVEIEN 21 7100 RISSA
TLF 950 53 681 MAIL suddu@online.no