



NY FASADE

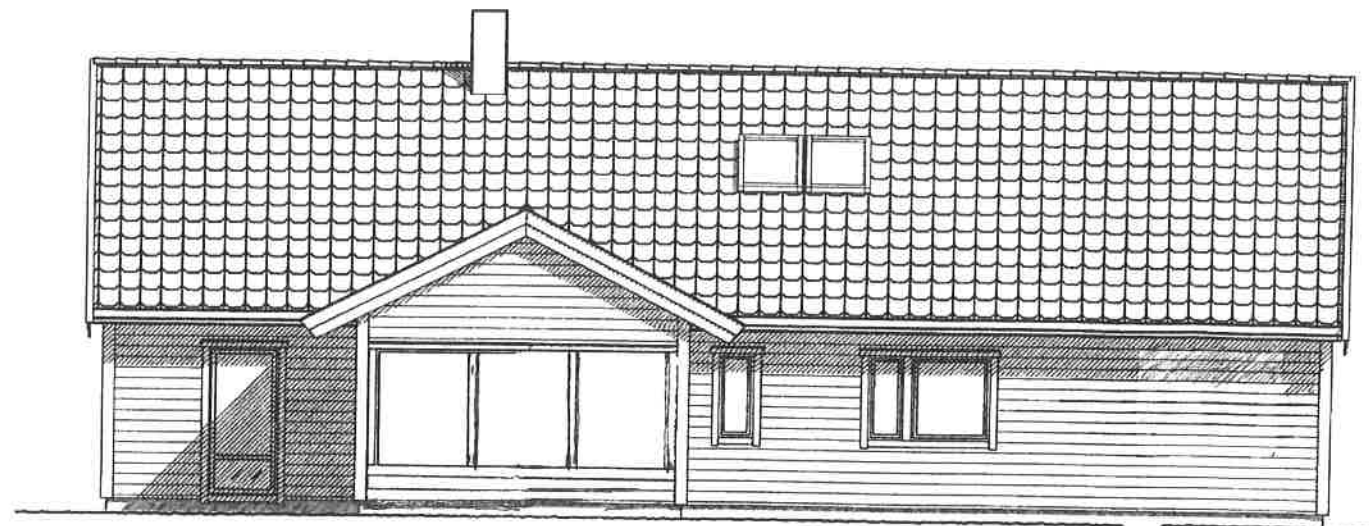


FASADE


Tilbygg
3896

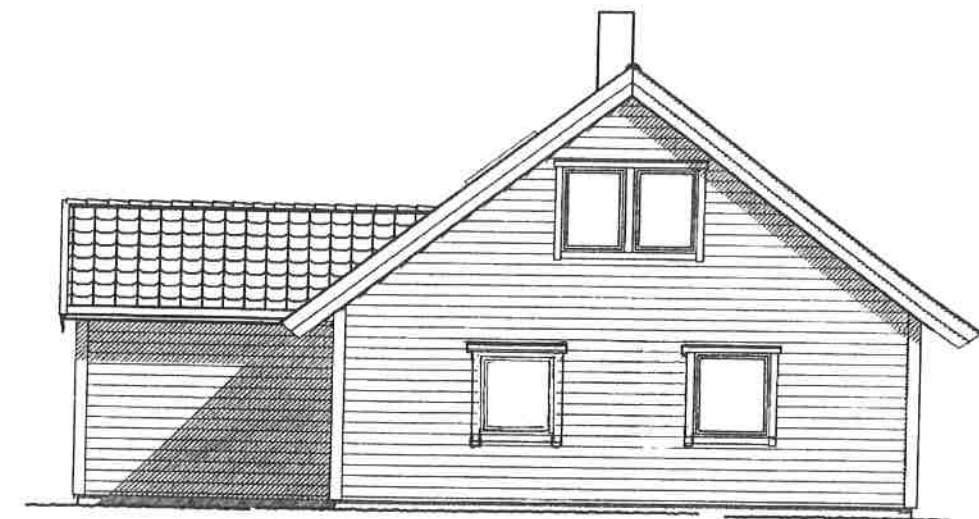

Tilbygg
4600
FASADE

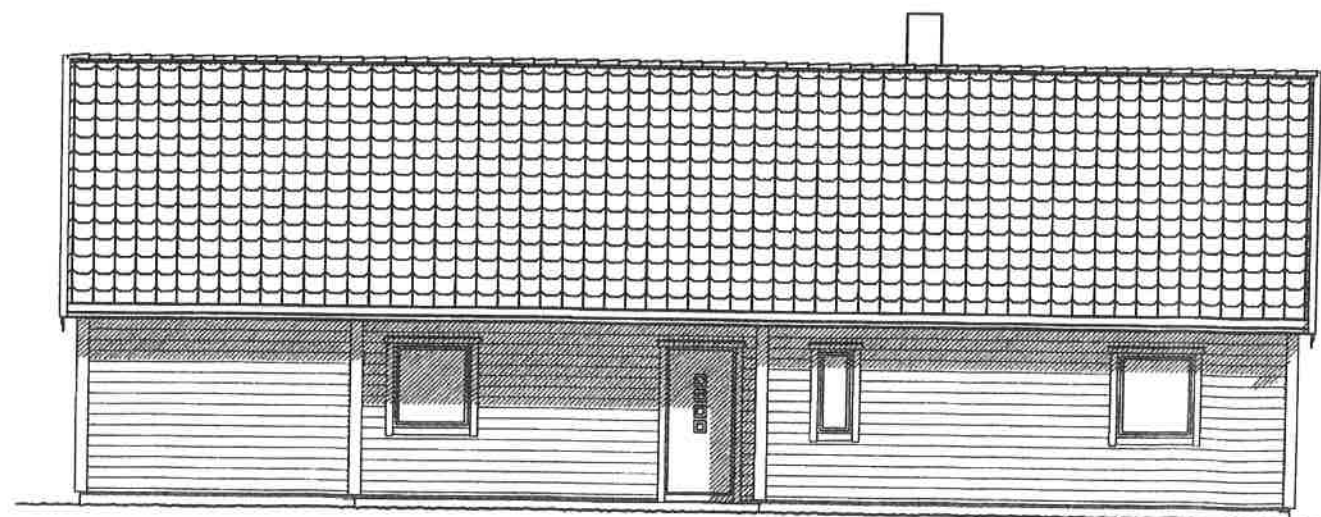

3896
FASADE

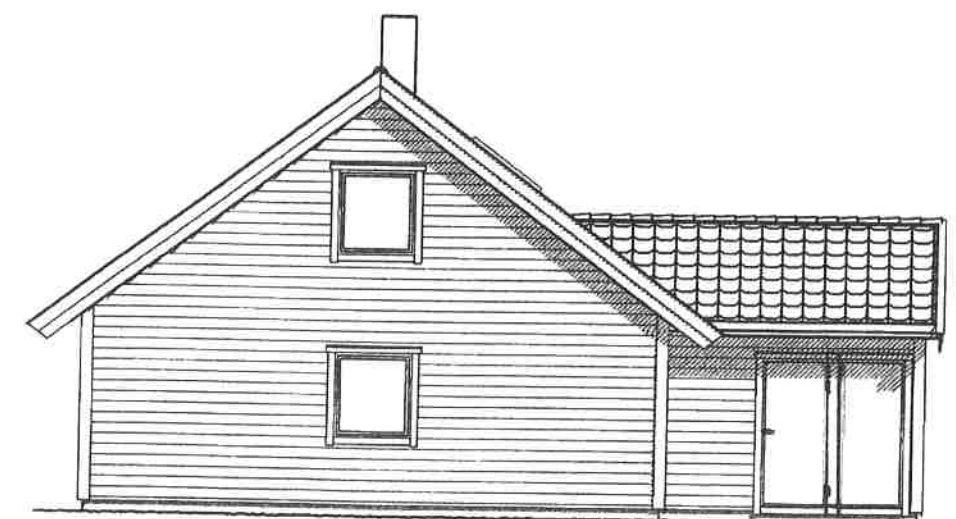


FASADE

Tilbygg
4600


Rev.nr.:	Rev.:			Tegn. / Dato:	Kontr.:
Tiltakshaver : Roar Innstrand				Nr.	
Byggeplass : Karlestrand					
Kommune : Ørland				Tegn.nr:	
Målestokk:	DAK av: opr		Kontr.:	Dato:	Pro.nr.:
Tegning			Hustype		G.nr: B.nr:
FASADER					

Markert område er påbygg 1,5 etg.

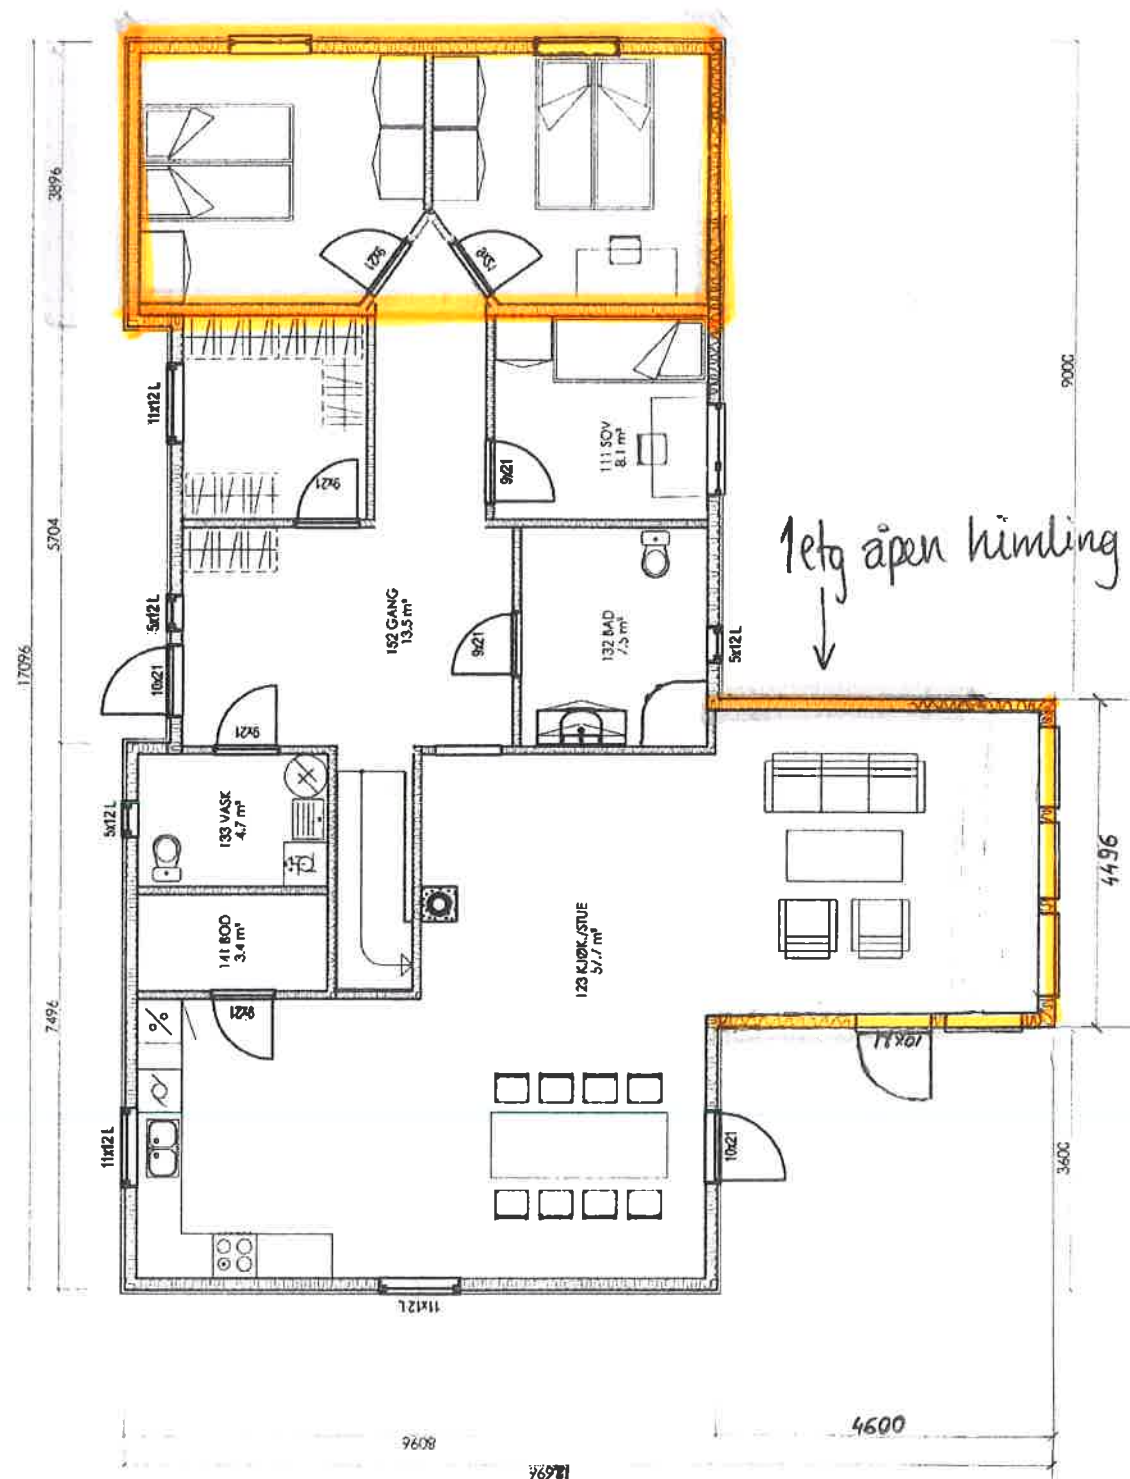

1. ETASJE

NY PLAN

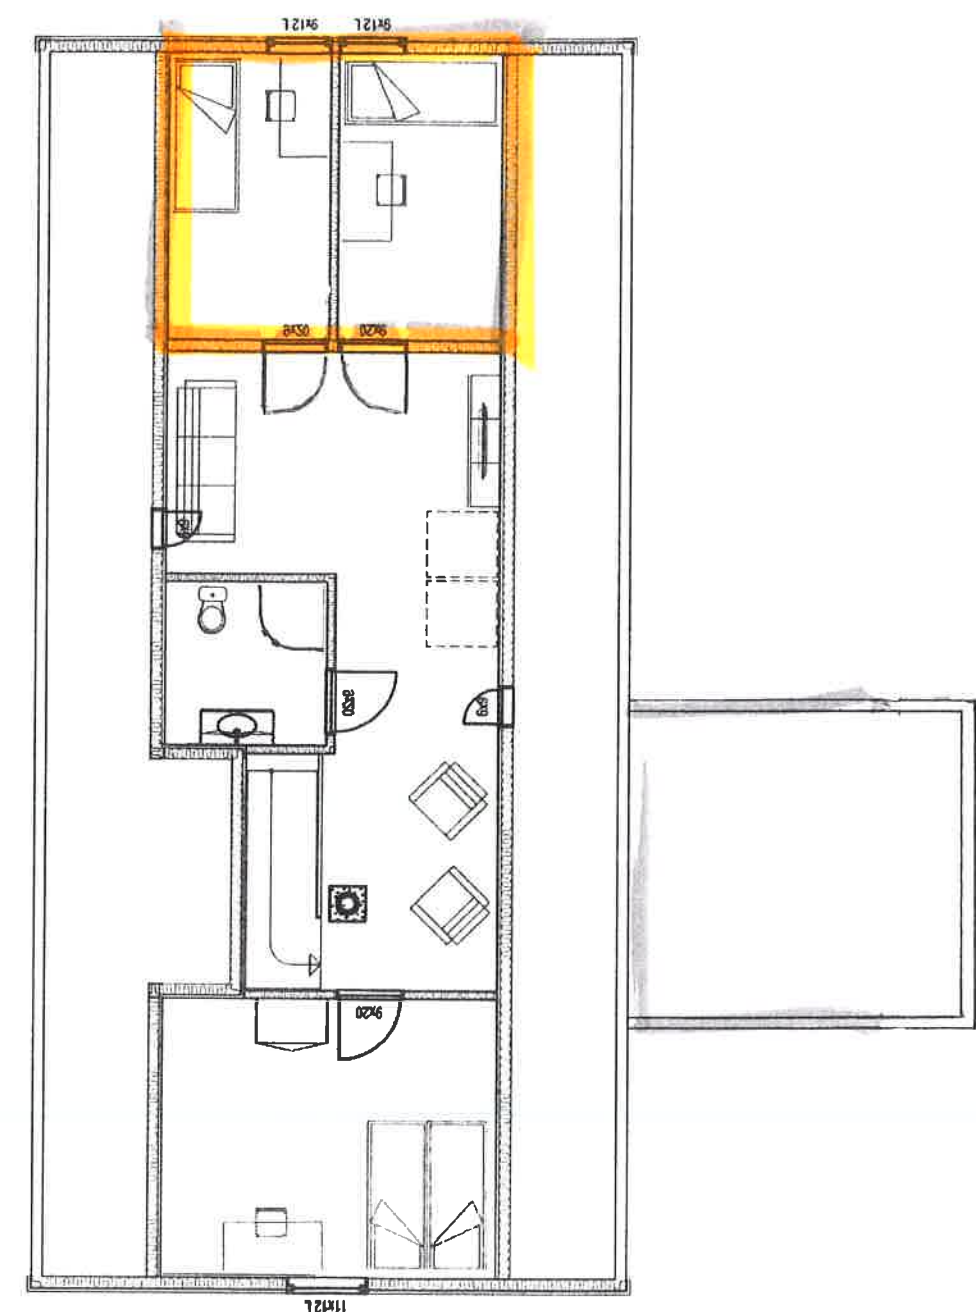

2. ETASJE

Rev.nr.:	Rev.:		
Tiltakshaver :	Roar Innstrand		
Byggeplass :	Karlestrand		
Kommune :	Ørland		
Målestokk: 1:100	DAK av: opr	Dato:	Kontr.: