




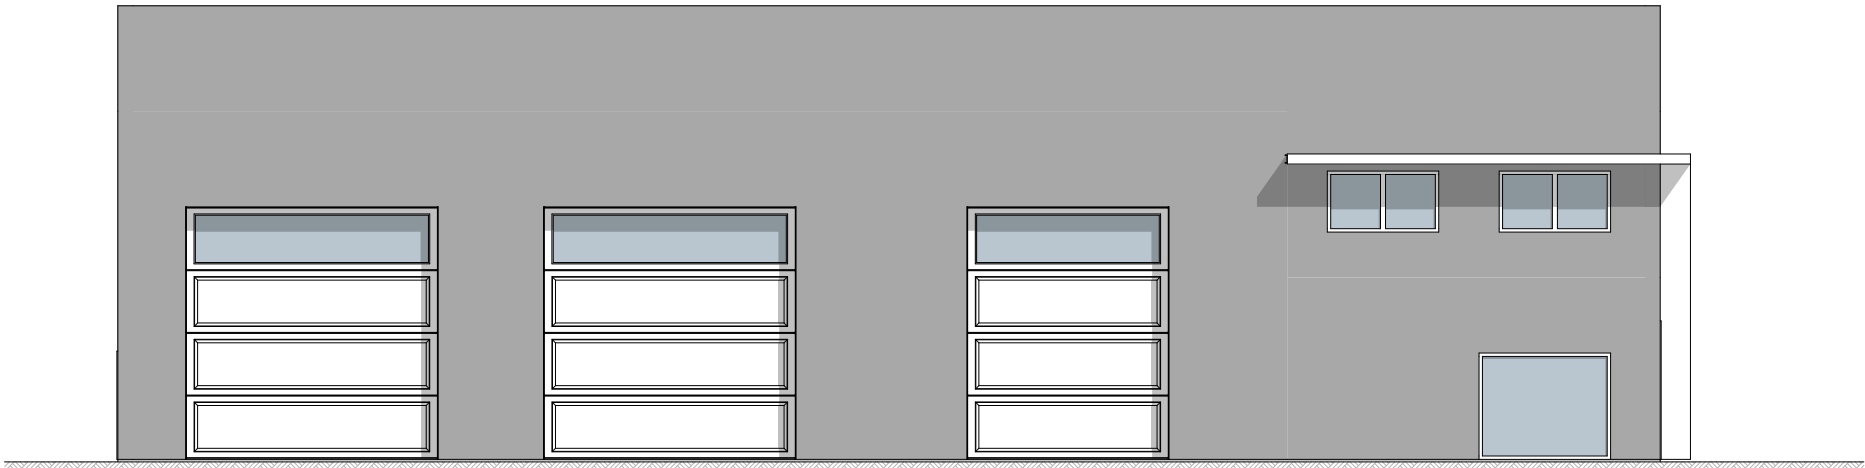


Fasade 1
1:150

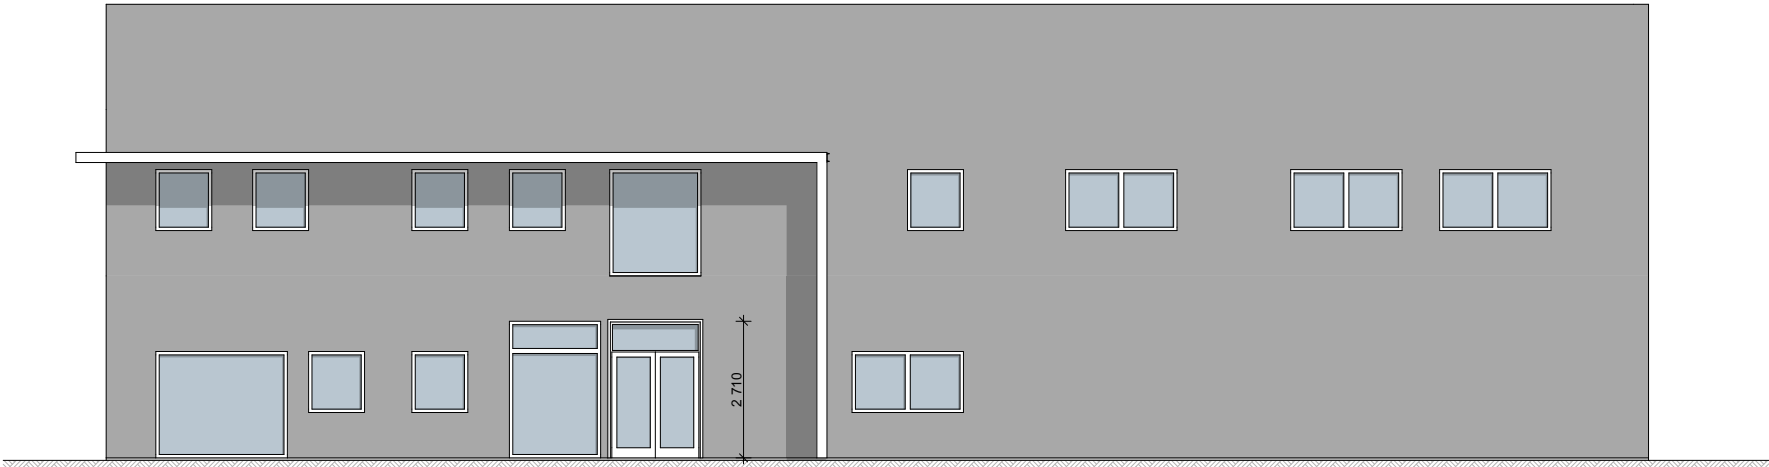


Fasade 2
1:150

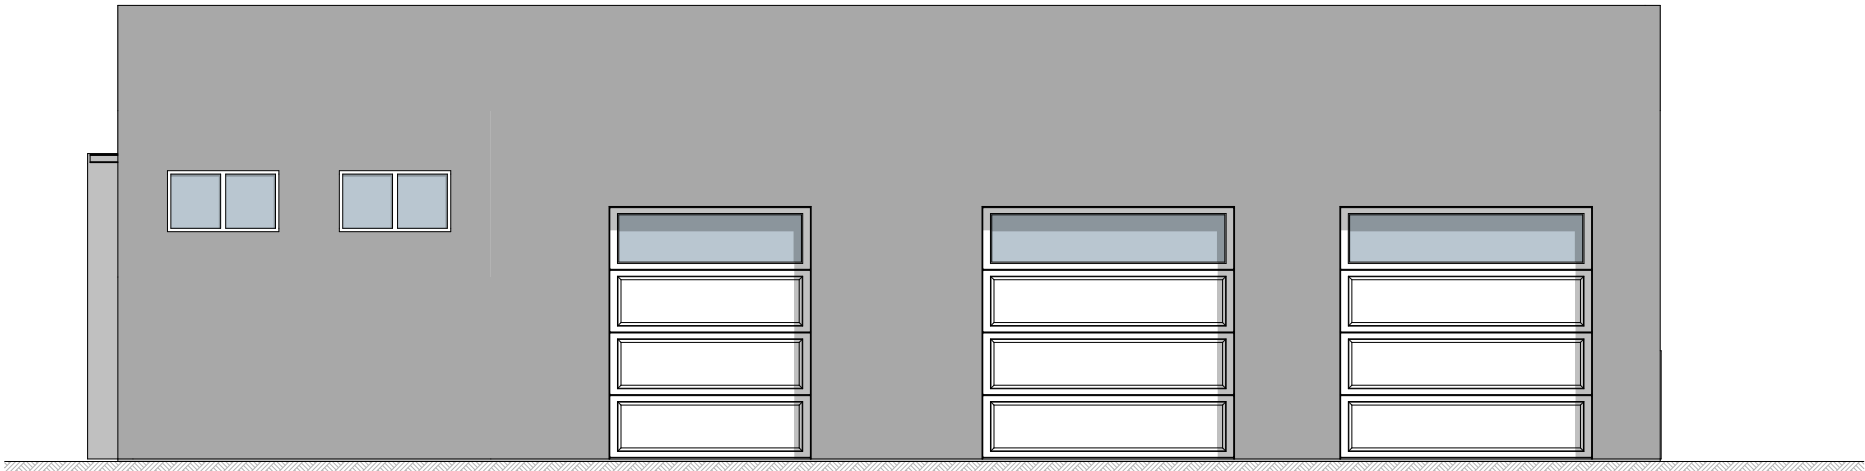

Fasade 3
1:150

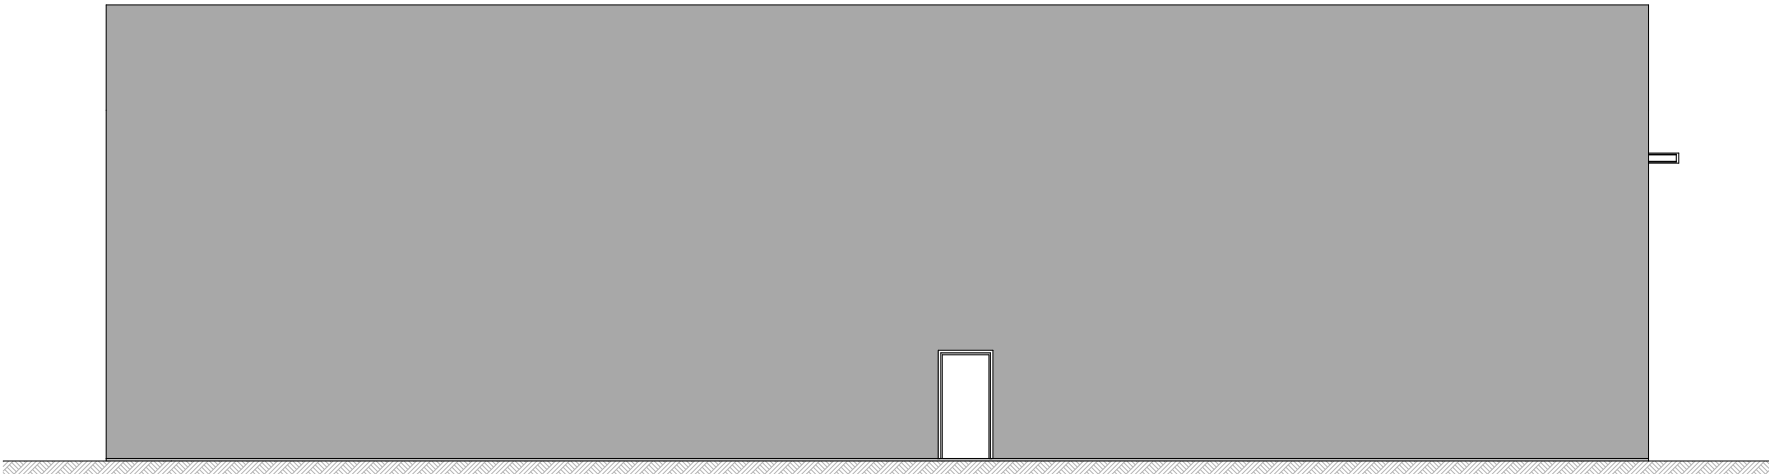

Fasade 4
1:150

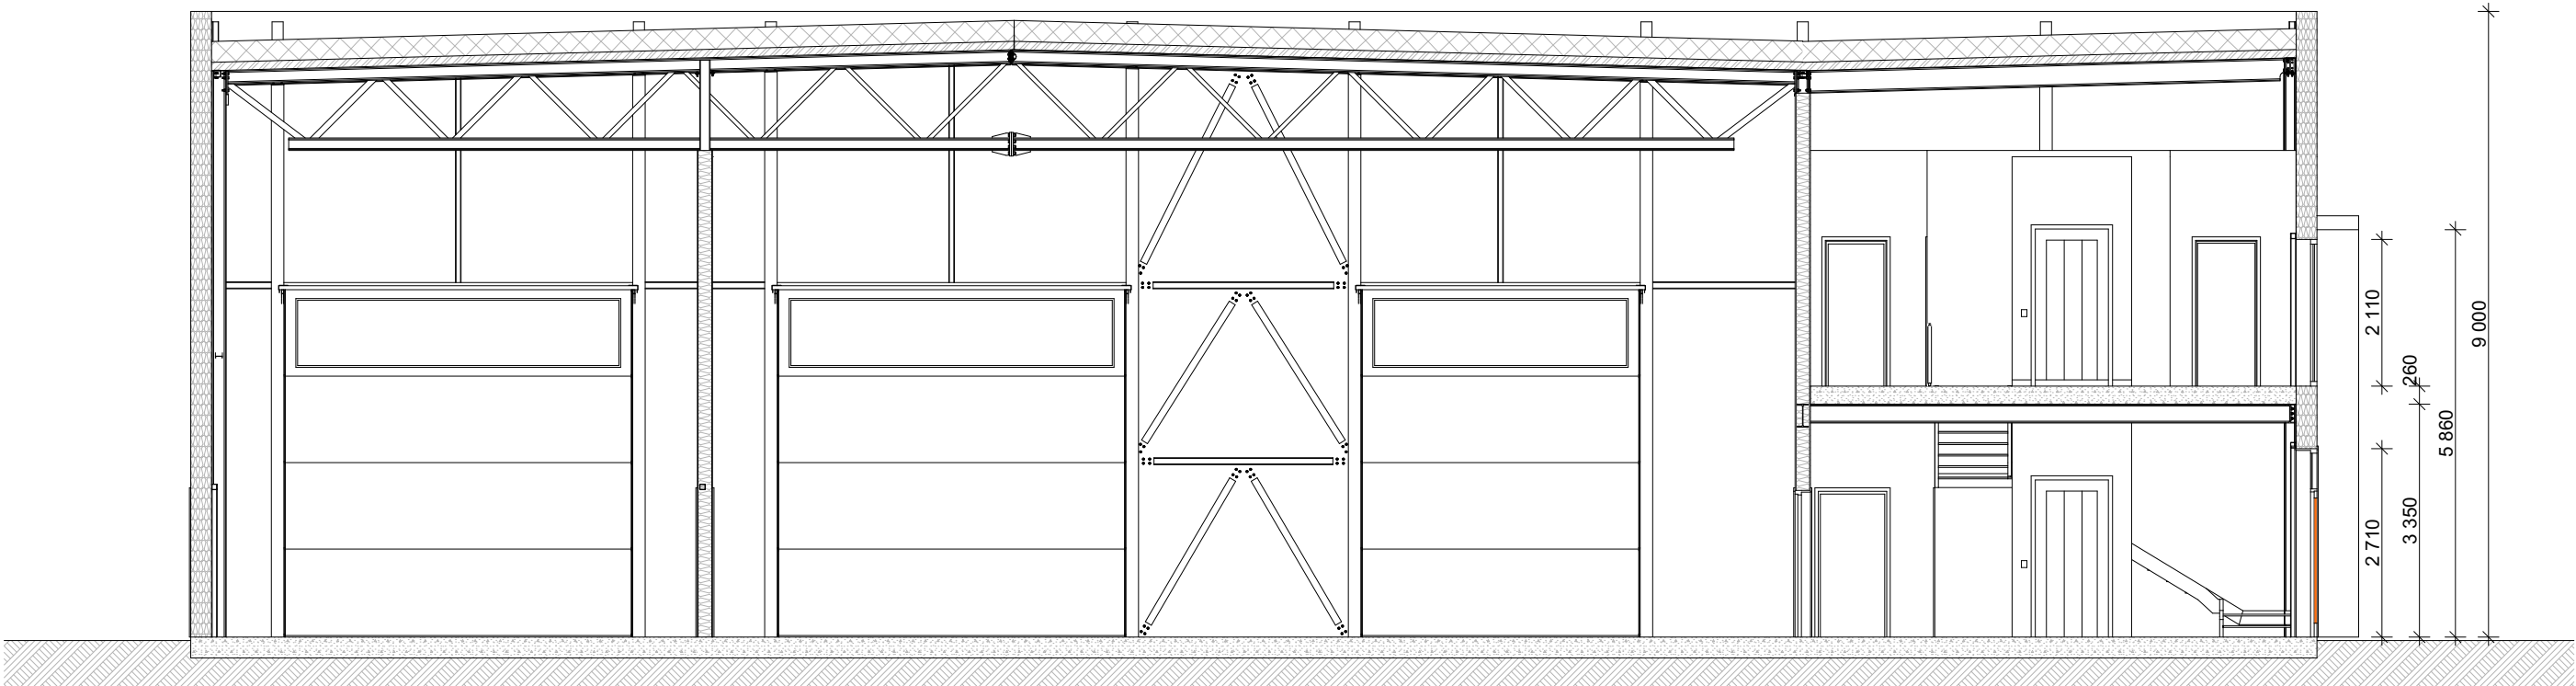

Snitt
1:100

		Endret	30.01.20	AR	
		Endret	28.01.20	AR	
		Dør i fasade 4	16.12.19	AR	
		Endret.	09.12.19	AR	
Rev	Nr	Beskrivelse	Dato	Sign	Kontr
 RÆDERGÅRD ENTREPRENØR AS			PROSJEKTERENDE: Rædergård Entreprenør AS Industrigata 7130 BREKSTAD Tlf.: 72523555 Fax: 72523560 E-post: post@raedergard.no		
Kontroll prosjekt.			Sign.	Kontroll	
BYGGERE: Tiltakshaver Arkitektveien 19 0000 Arkitektbyen			Gnr./Bnr. Gnr/Bnr/Festlenr		
PROSJEKT: Oddmund Groven Garasje og kontor			Dato opprettet 23.08.19		
			MALESTOKK: 1:150, 1:100		
© Alle rettigheter tilhører utførende for prosjekteringen, kopiering eller bruk av disse tegningene er forbudt uten skriftlig samtykke!			ARKSTR.: A2		
TEGNING: Fasader og snitt		Prosjektnr.: 2480		Tegningsnr. A40-1	