



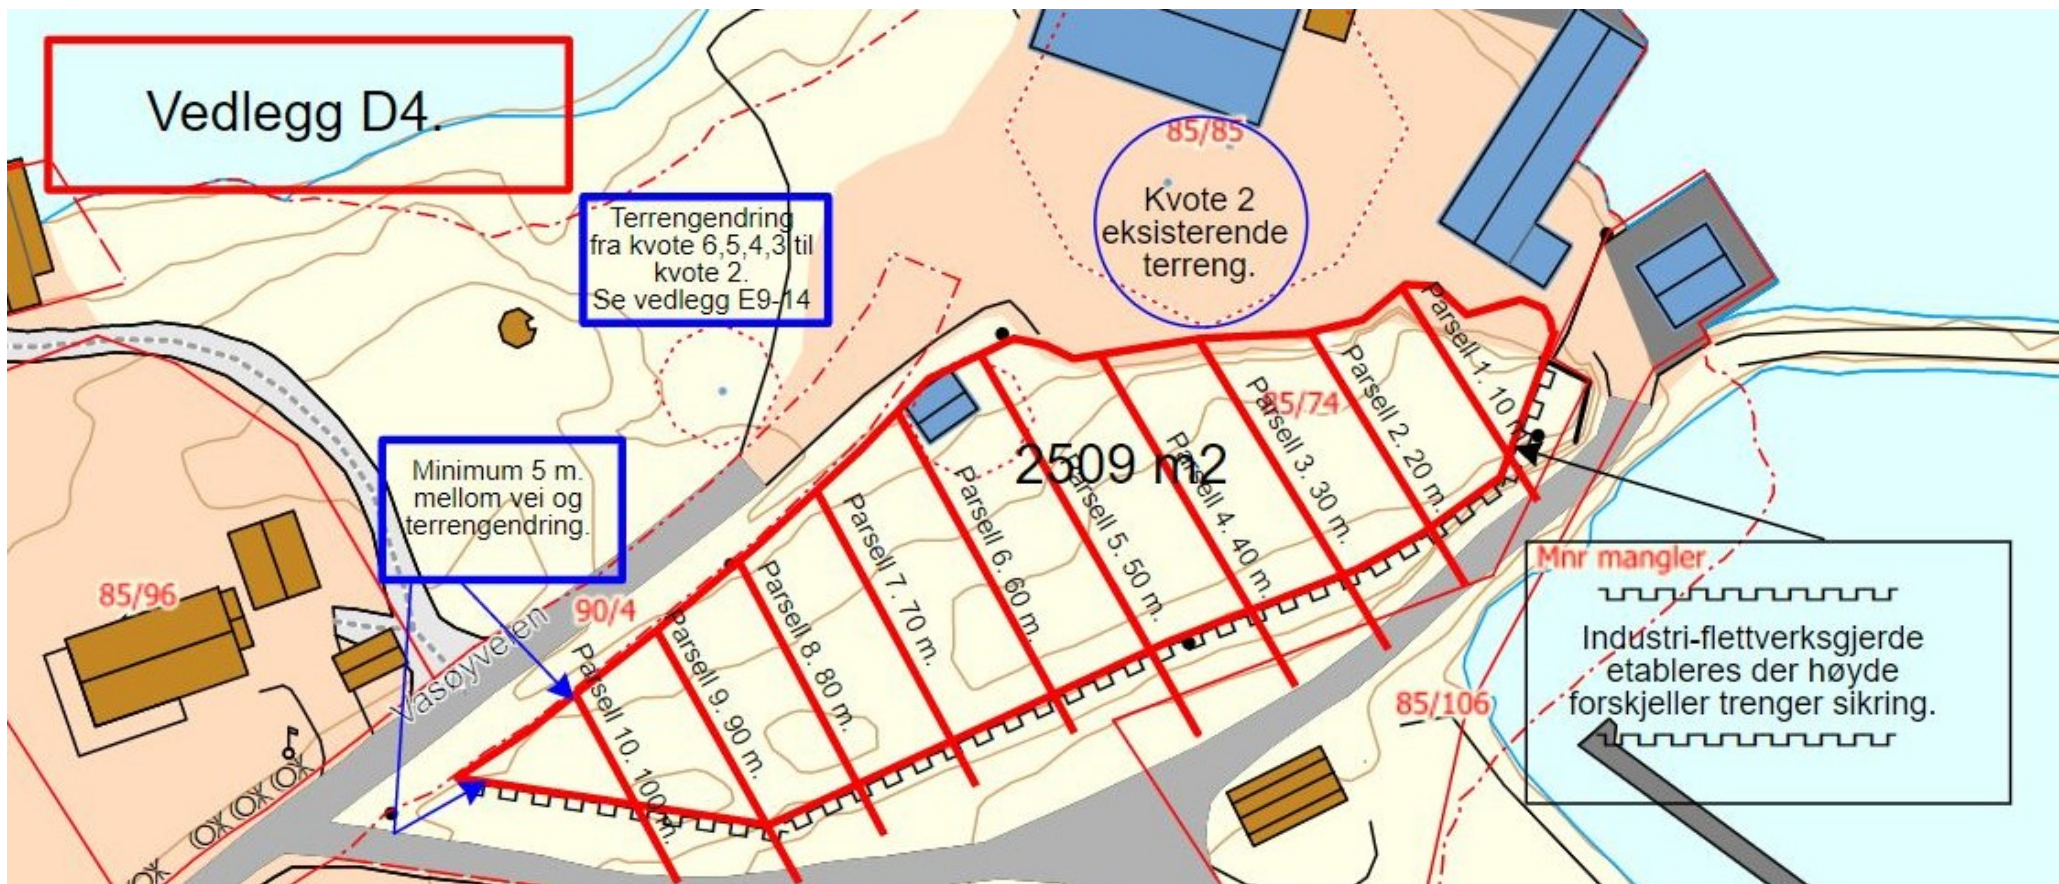




Side: E9 av 14

Tverrprofiler med
10 m. mellom
hver parsell. 2
509 m².




VEDLEGG E9-14

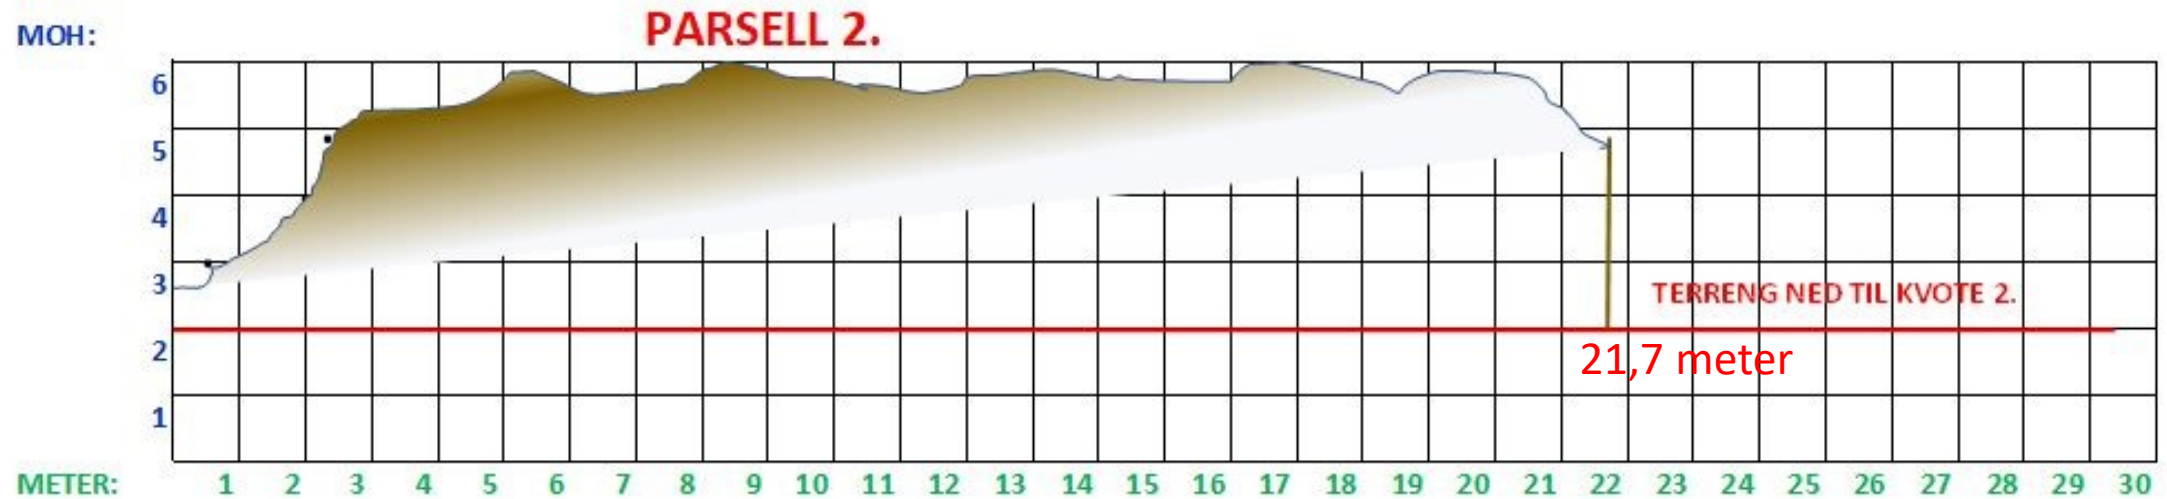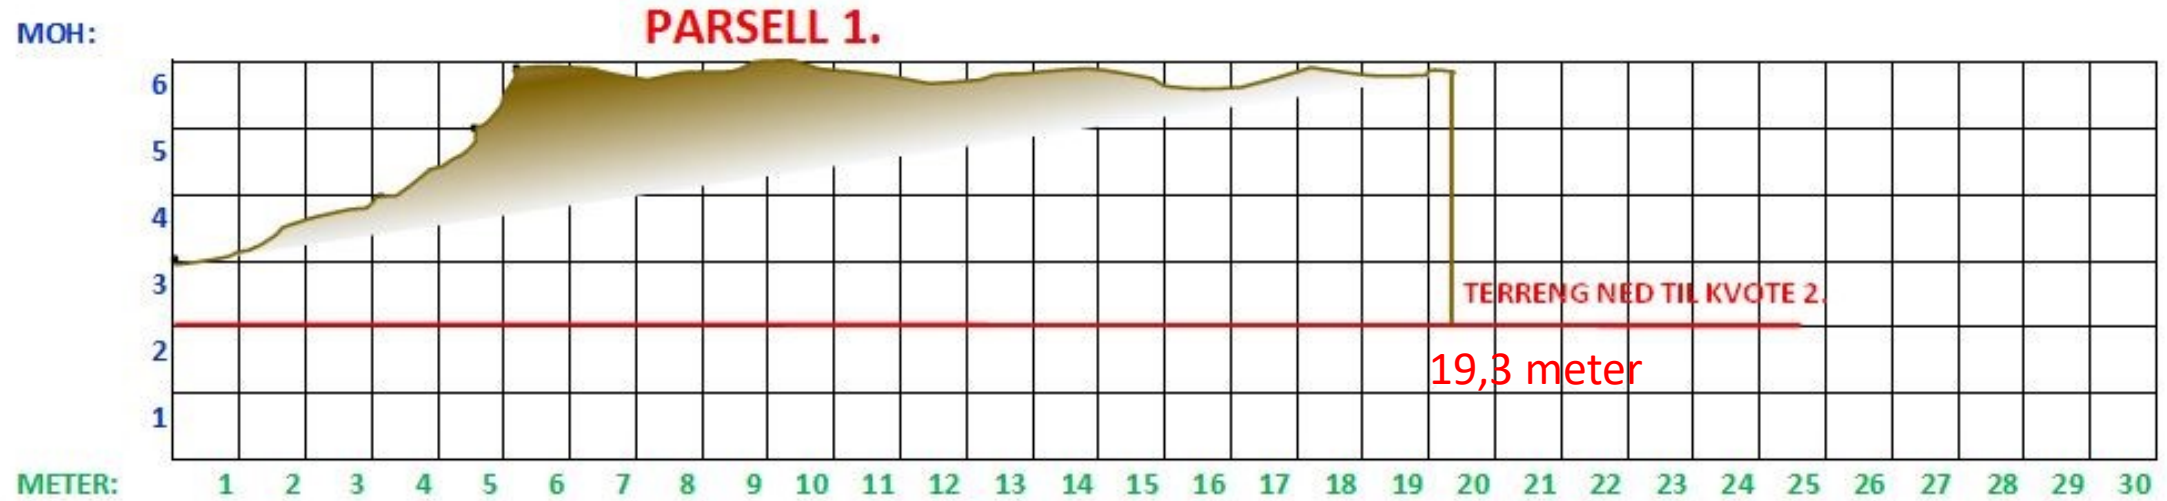

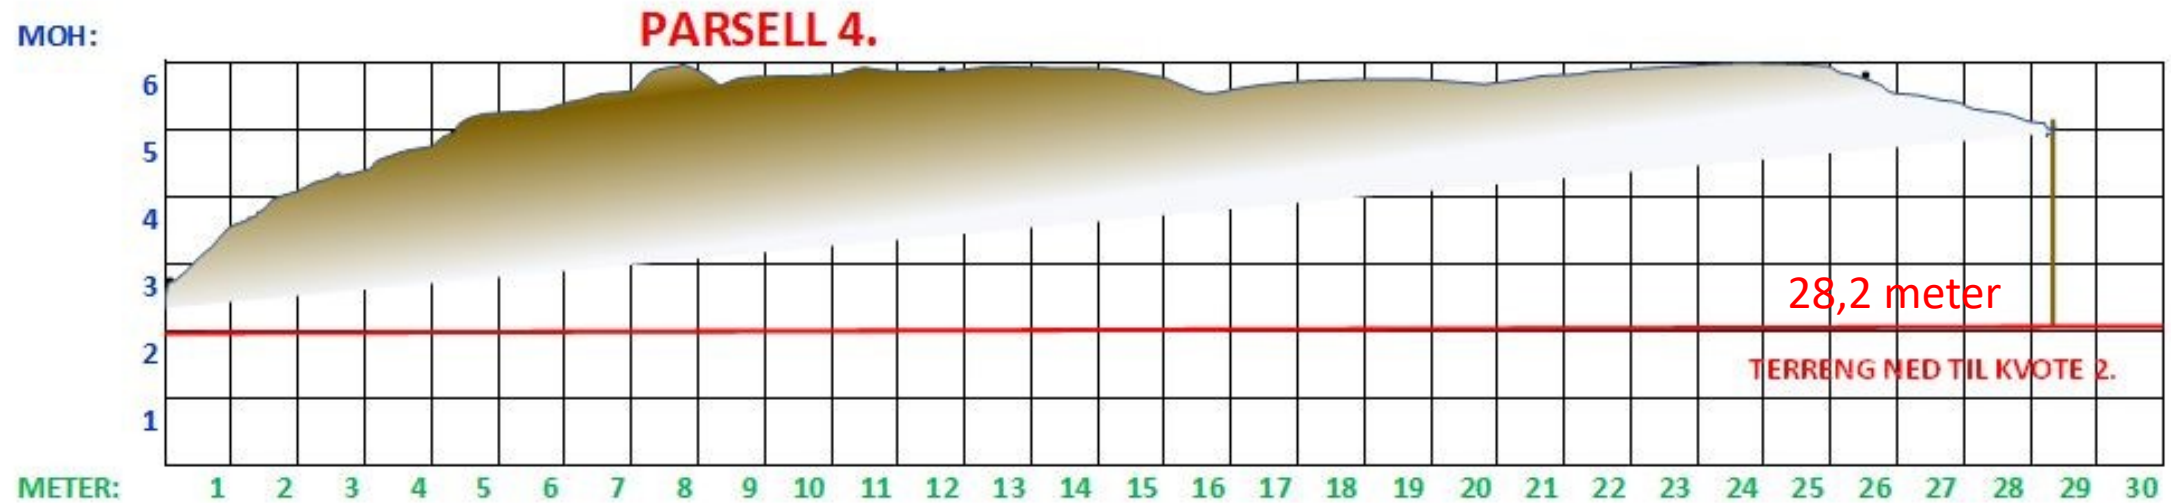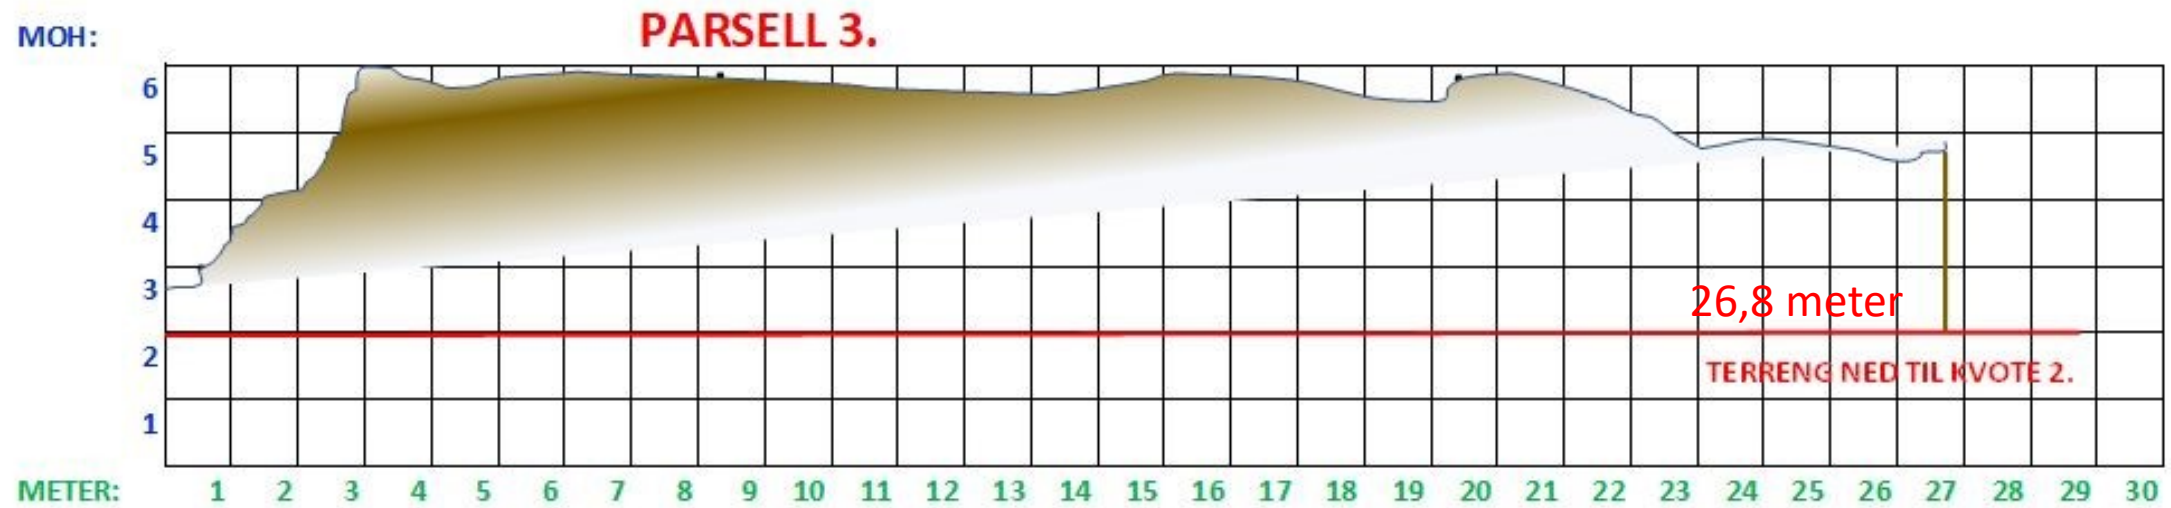


MOH:



PARSELL 5.

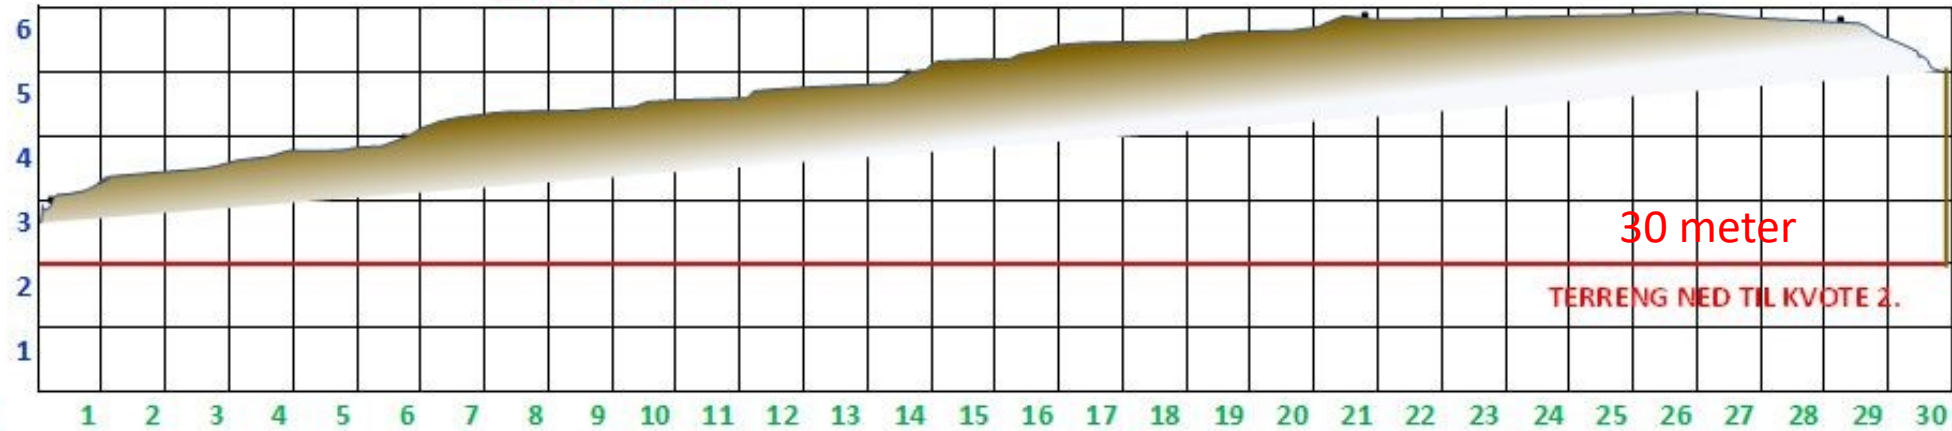

MOH:


PARSELL 6.

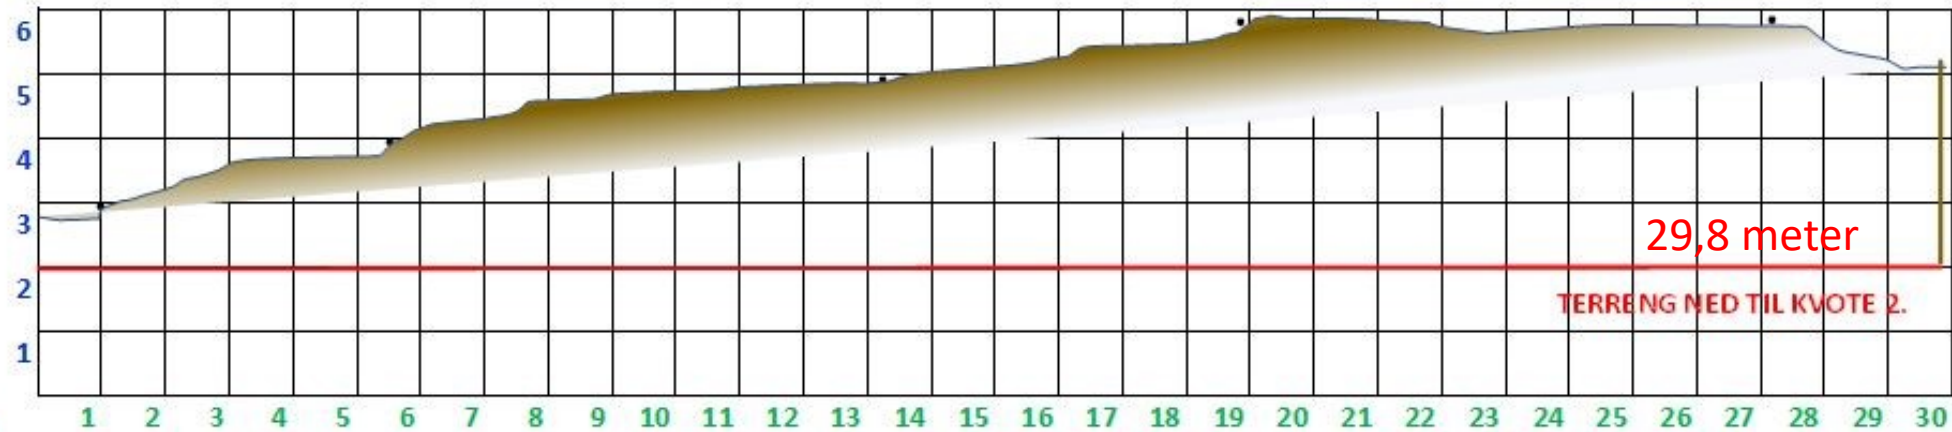

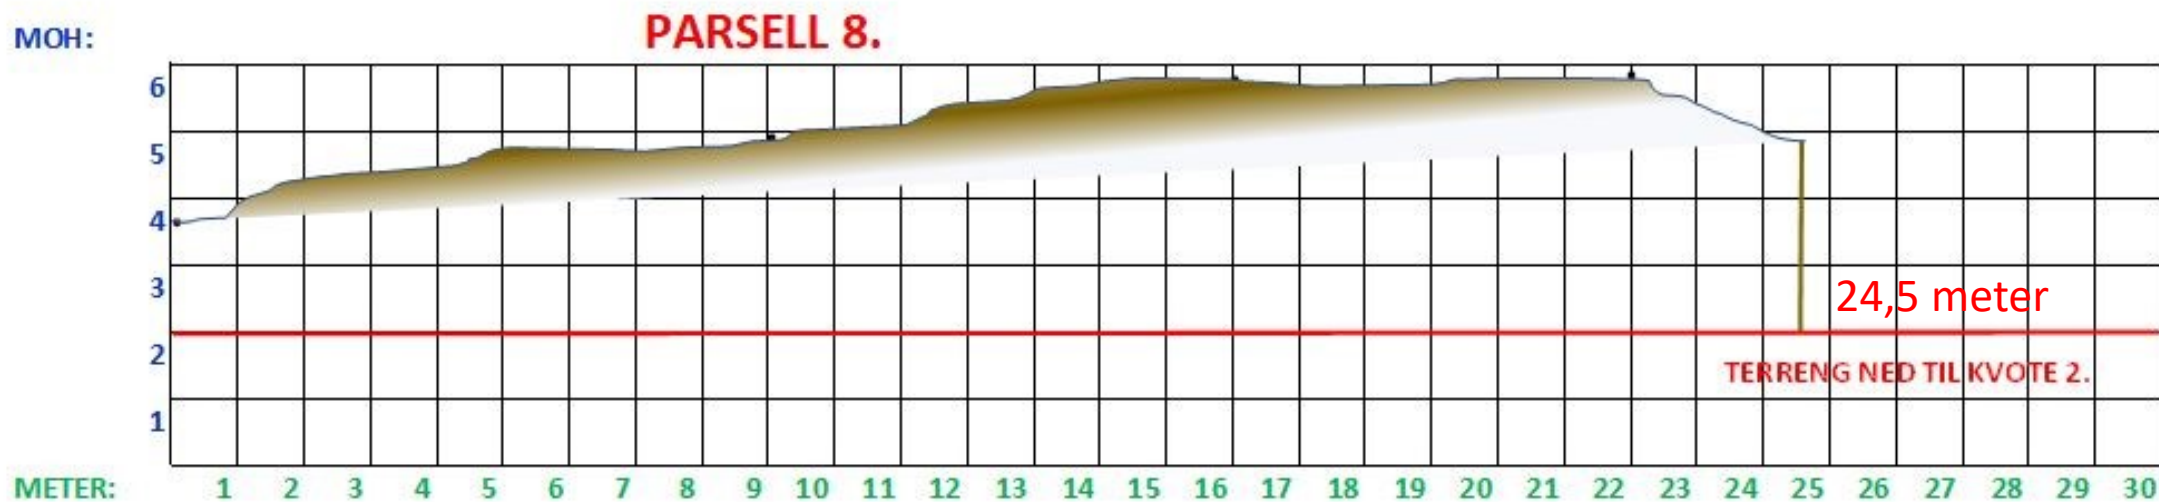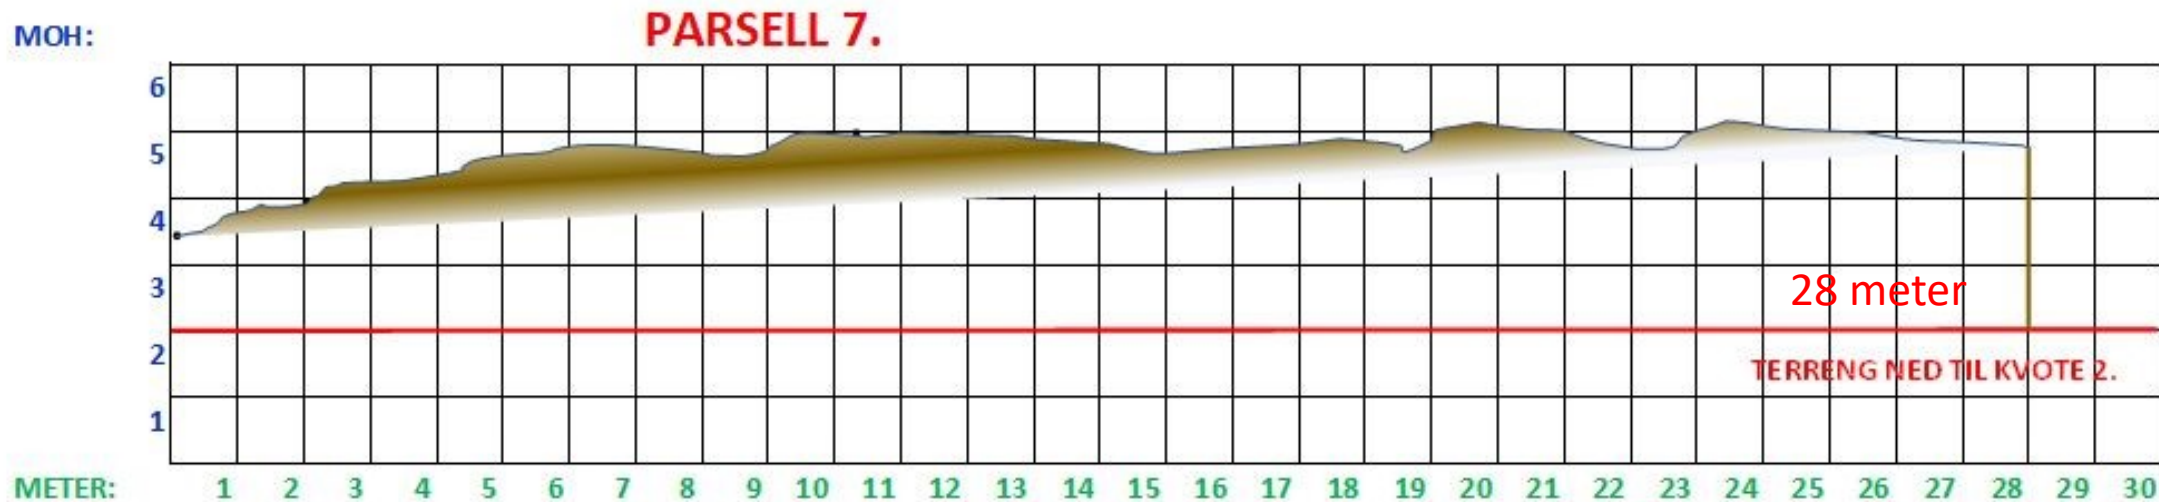

MOH:

PARSELL 9.

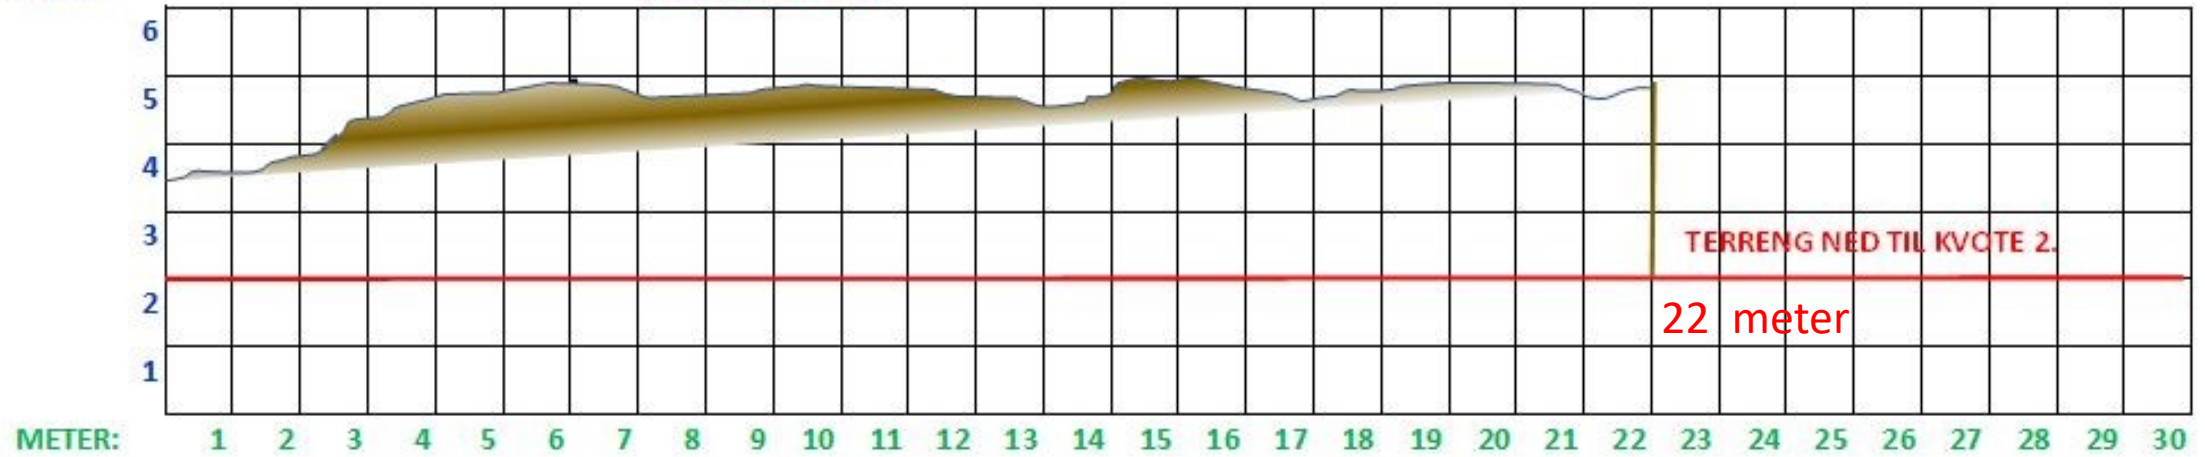

MOH:

PARSELL 10.

