


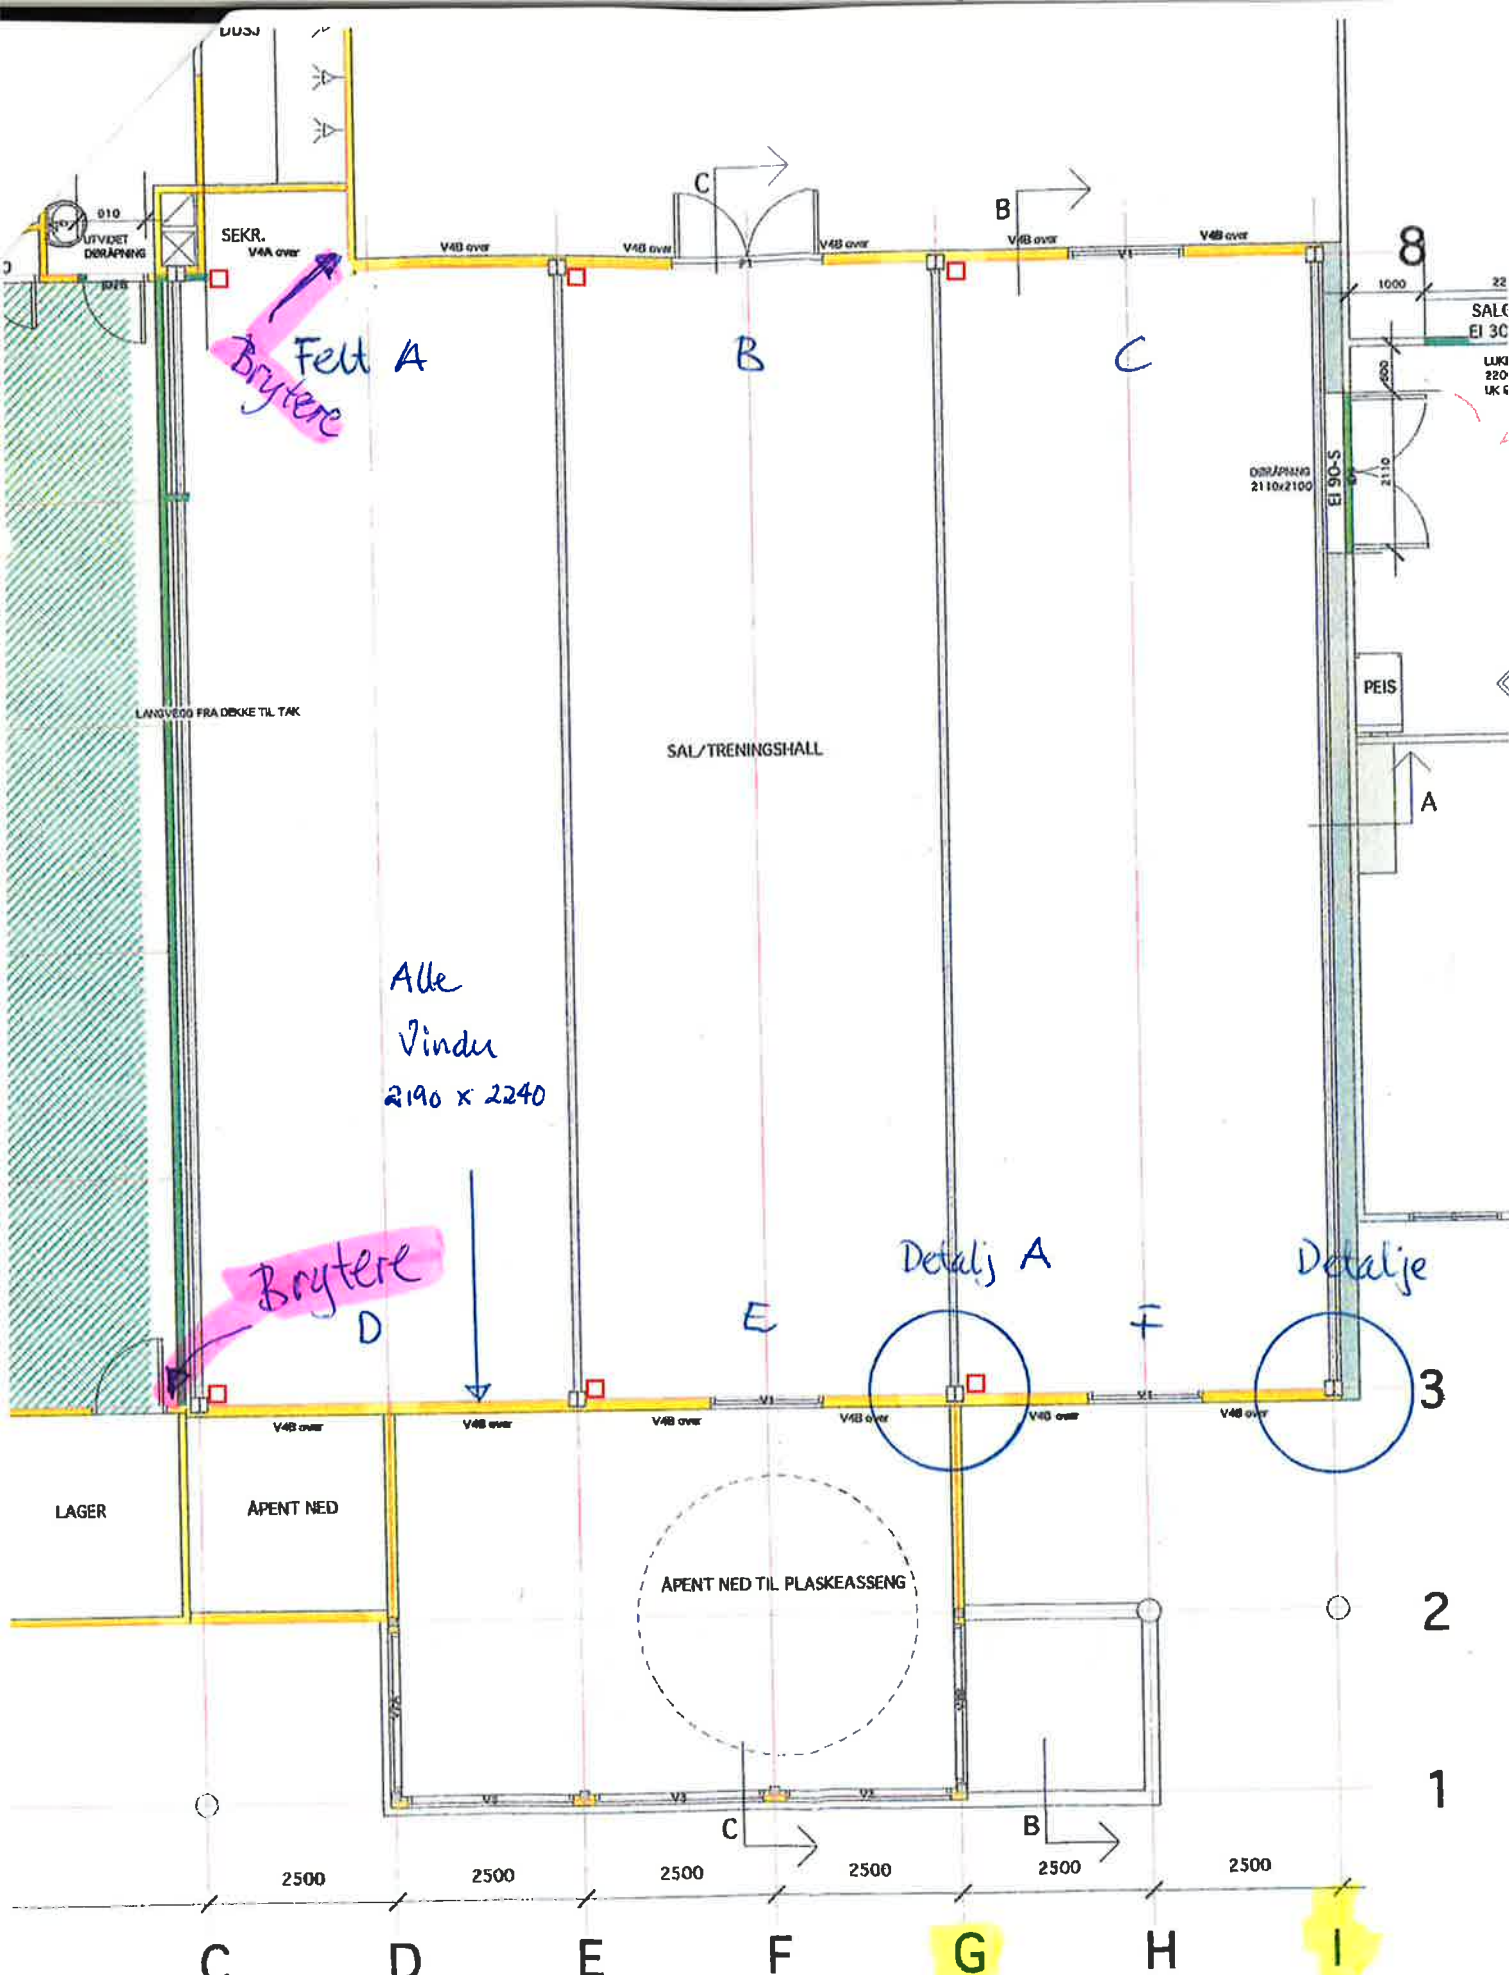

Alle
Vinder
2190 x 2240

Brytere
D

Detalj A

Detalje

Akse

Akse

M = 1:100

Plan treningssal Herheim skole

1)