


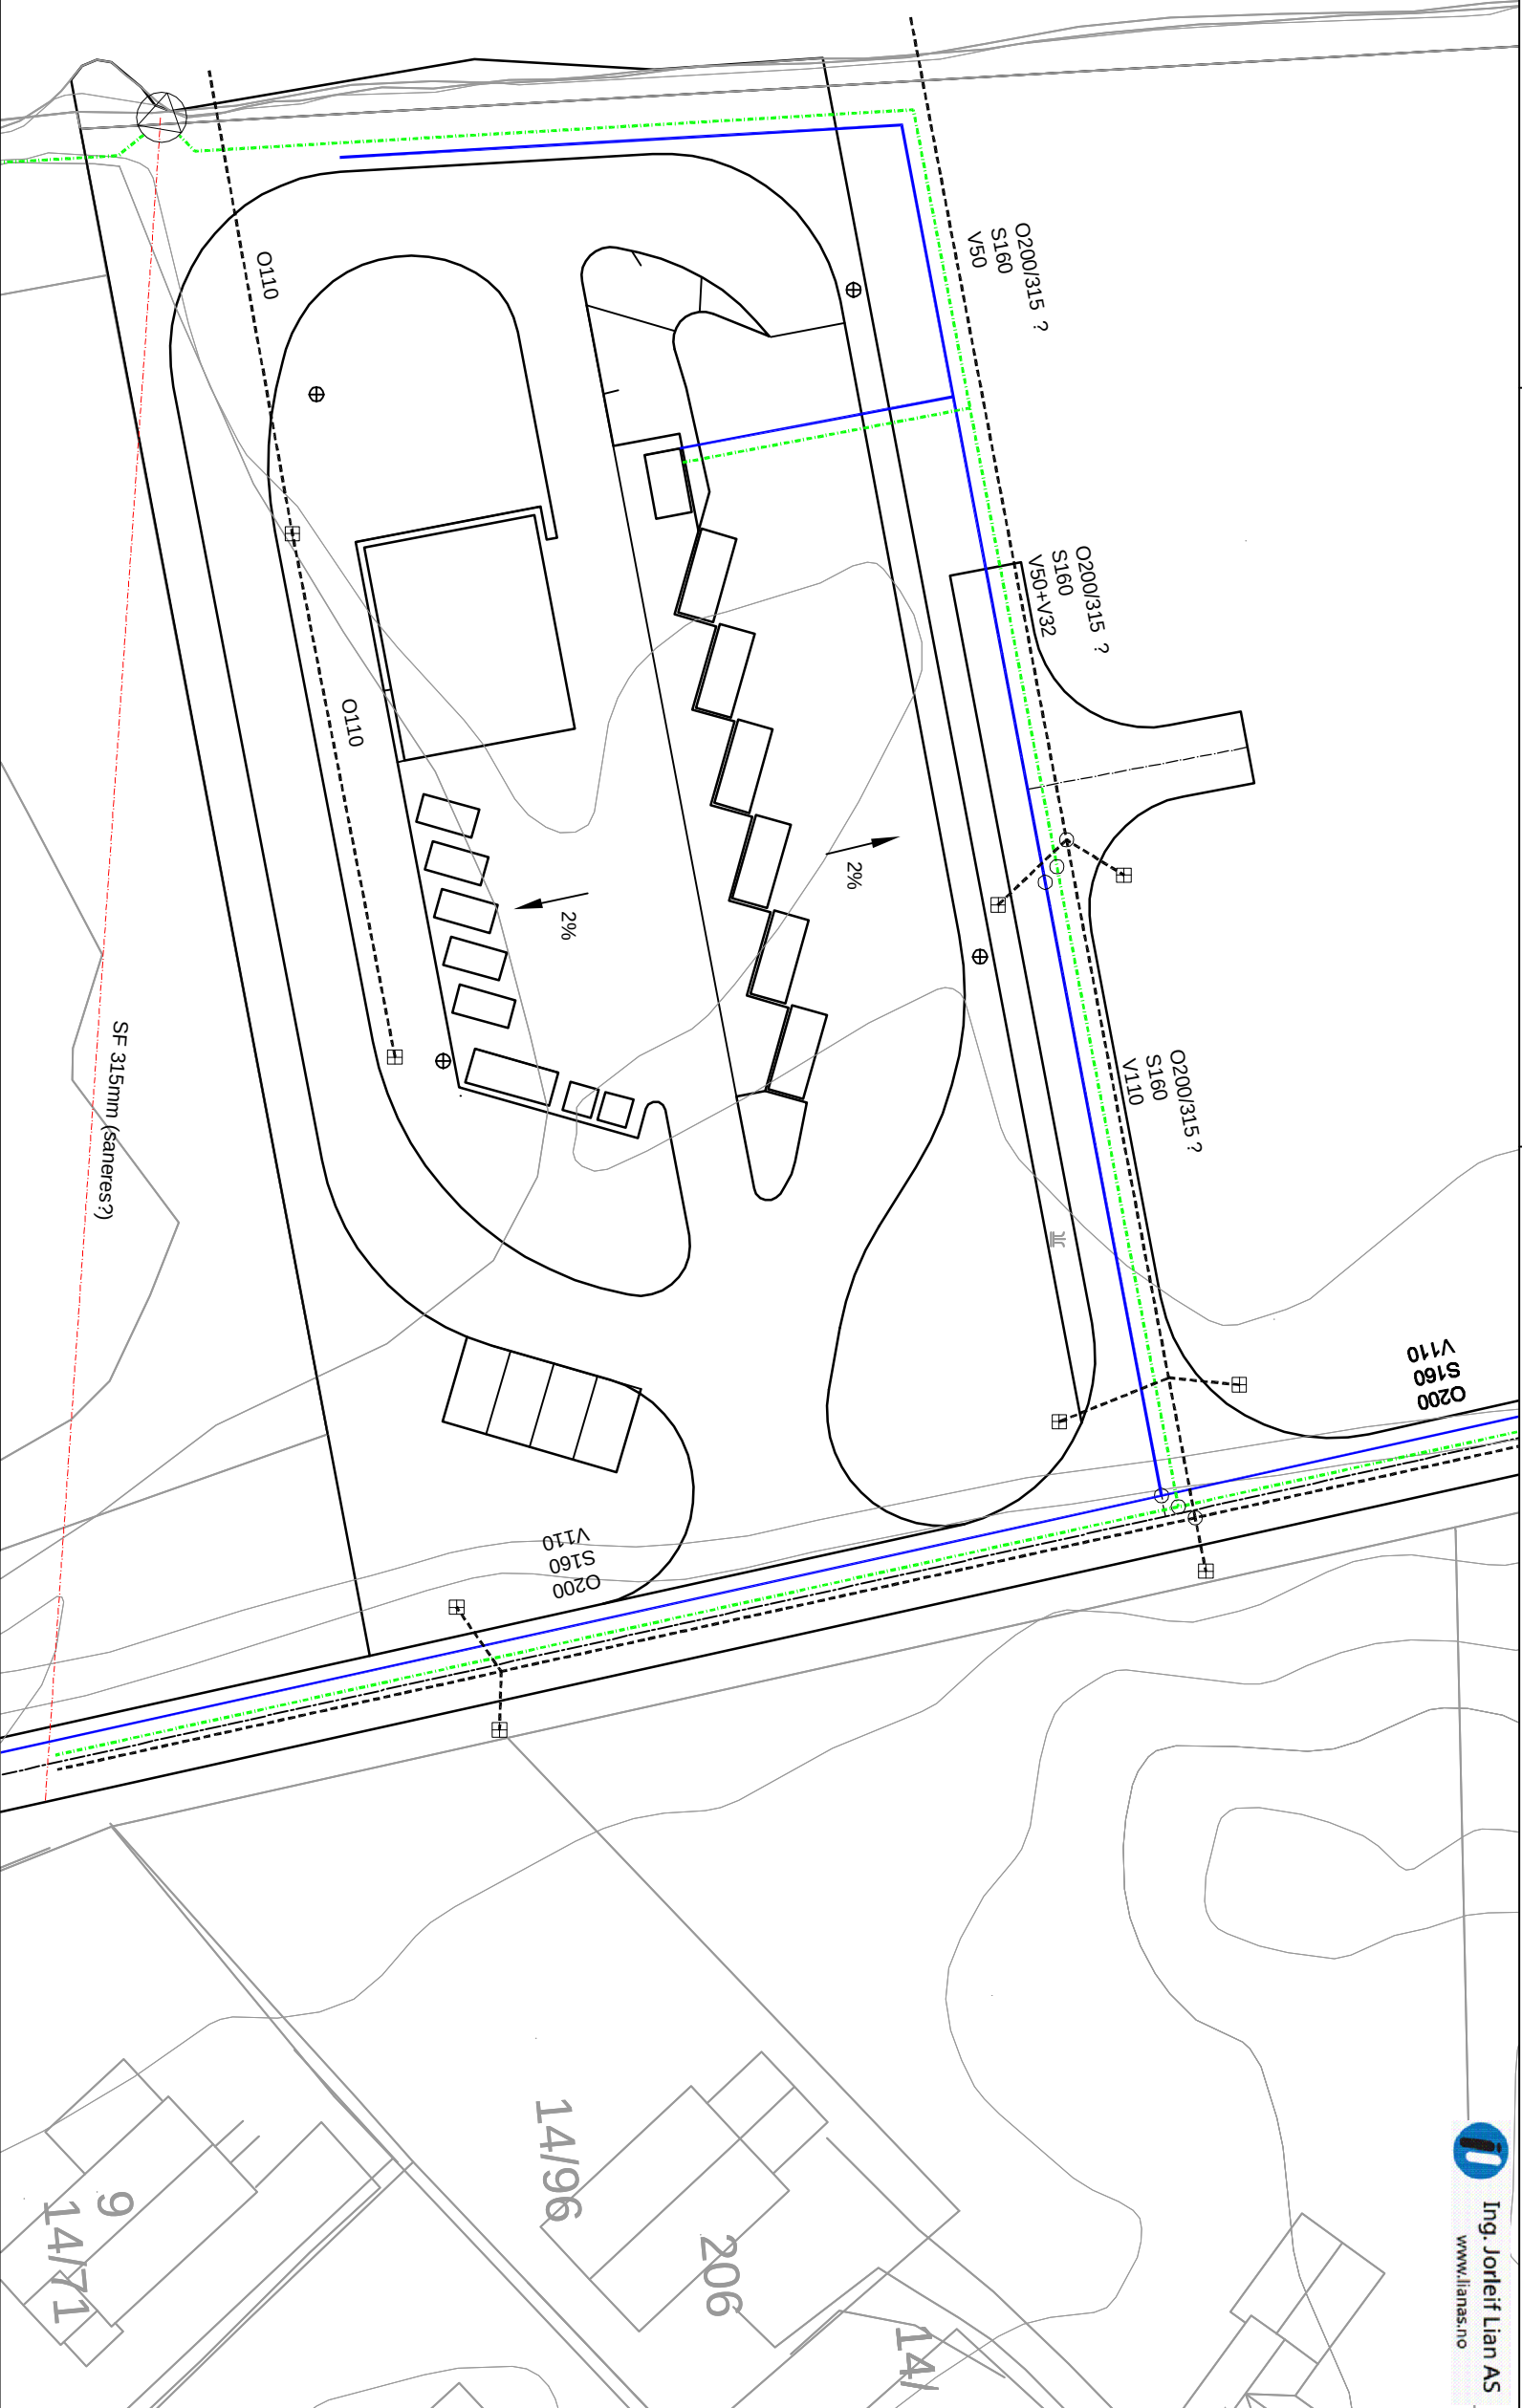

Tegntforklaring

- Sluk kum
- Overvanns kum
- Slamavskiller
- Vannledning
- Spillvannsledning
- Overvannsledning

A		Justert VA-plan	Jor	07.06.2017
REV. INDEX	ANT.	ENDRINGEN GÆLDER	SON	DATO

Osen Gjenvinningstasjon

Dato	Kont./Fagret	Målestokk	 MIDTRE NORDRÅ RIVFALLSSKISHOP
02.05.2017	Jor	1:500	
Faseen 17051-VA-ipldn.dwg			

Plantegning VA

Siv. ing. Jan Lian AS
Rådgivende Ingeniør

Henleing	Indec	Beregning	20A
----------	-------	-----------	-----