




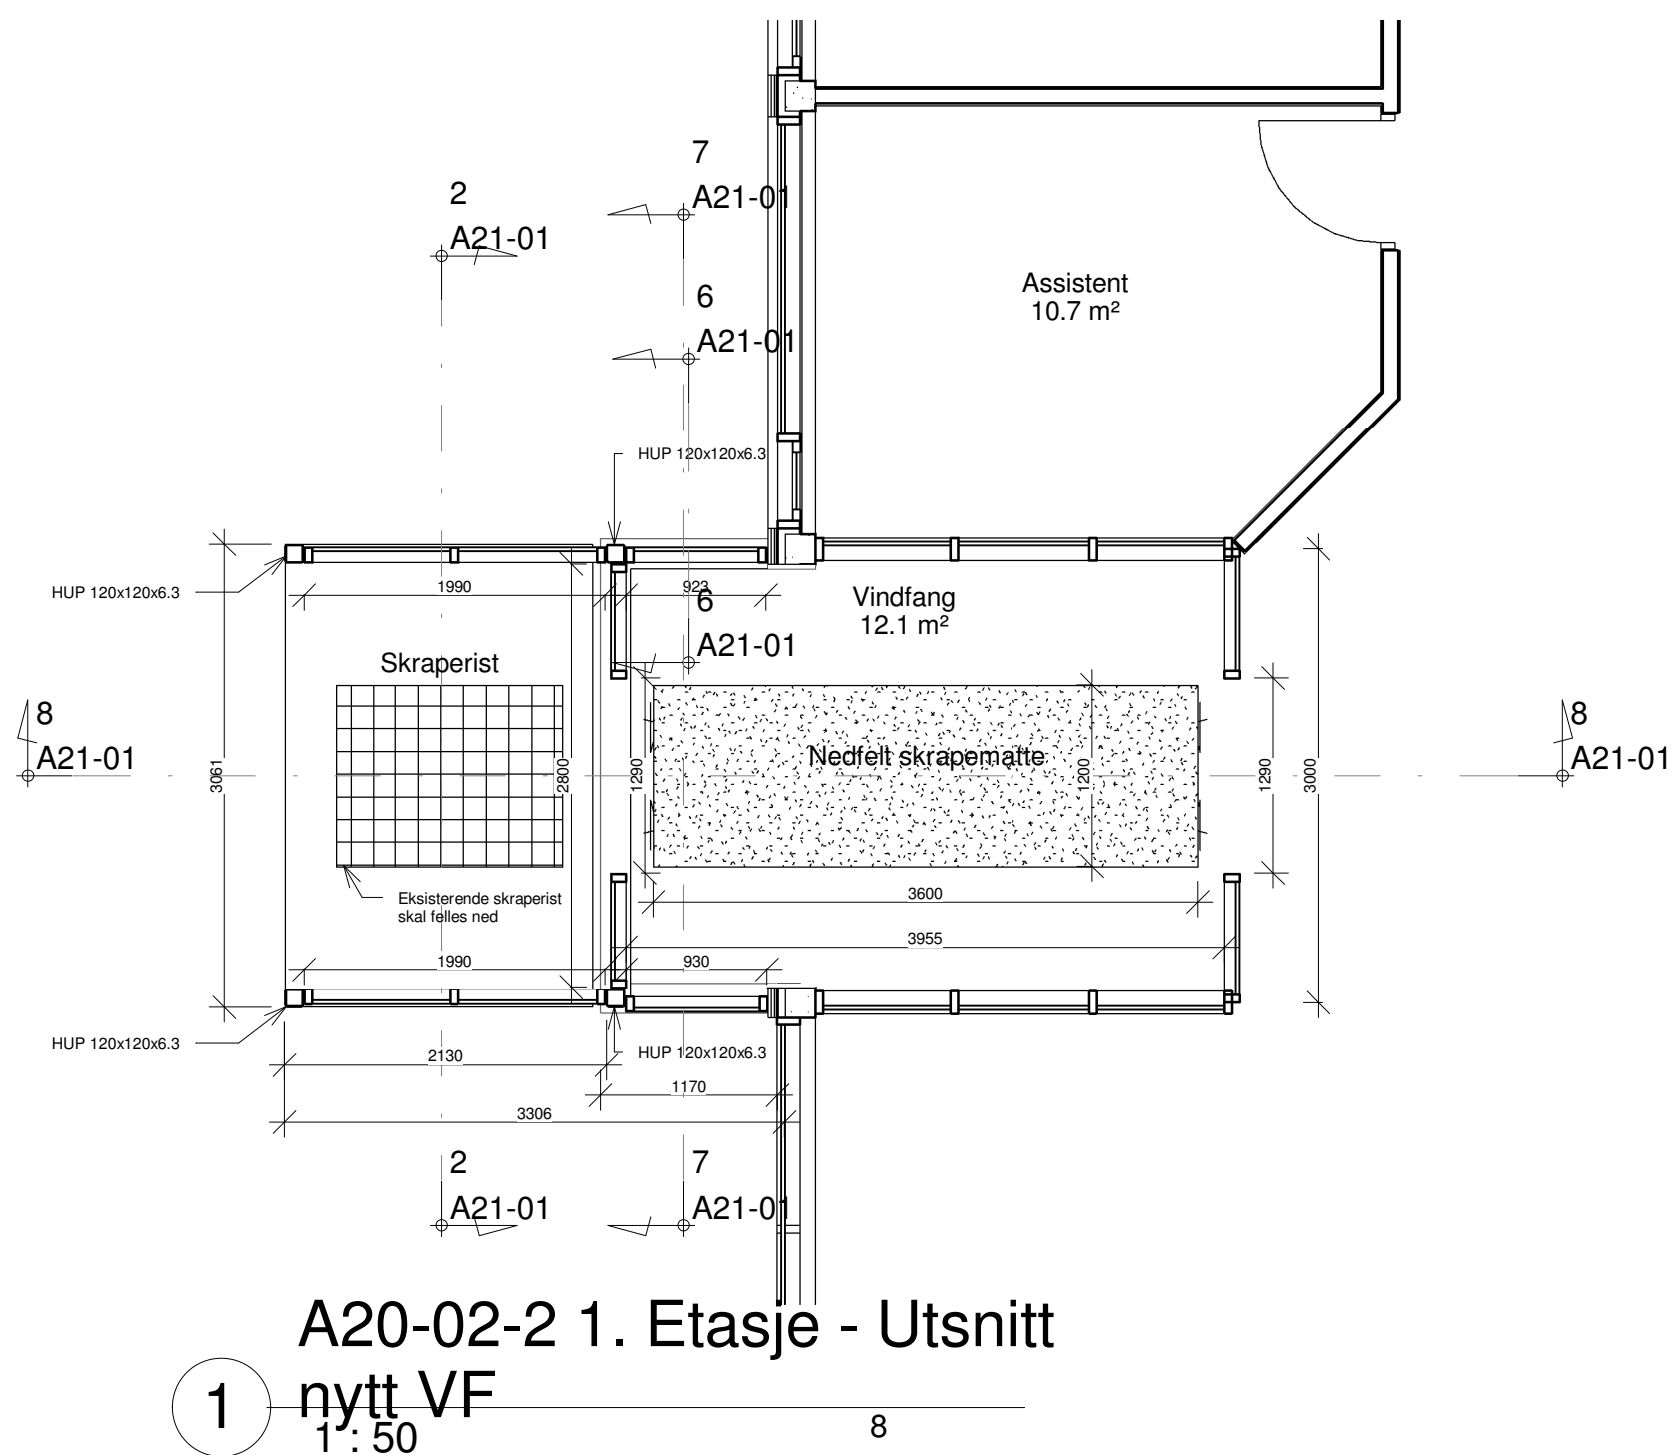


1 A20-02-2 1. Etasje - Utsnitt
nytt VF
1 : 50

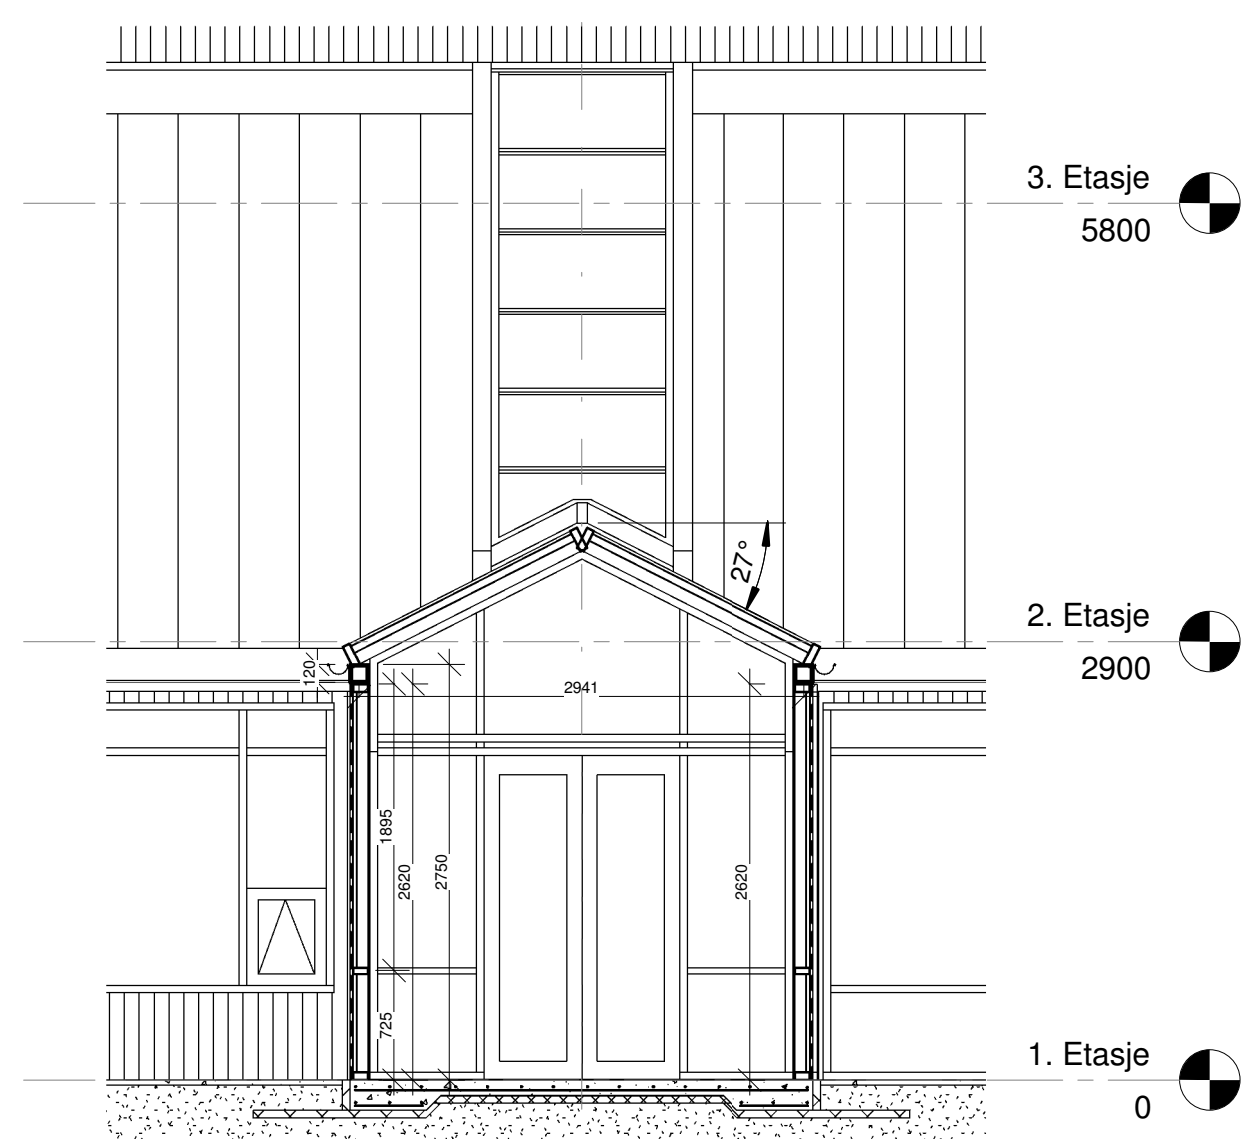


2 Snitt nytt Takoverbygg
1 : 50

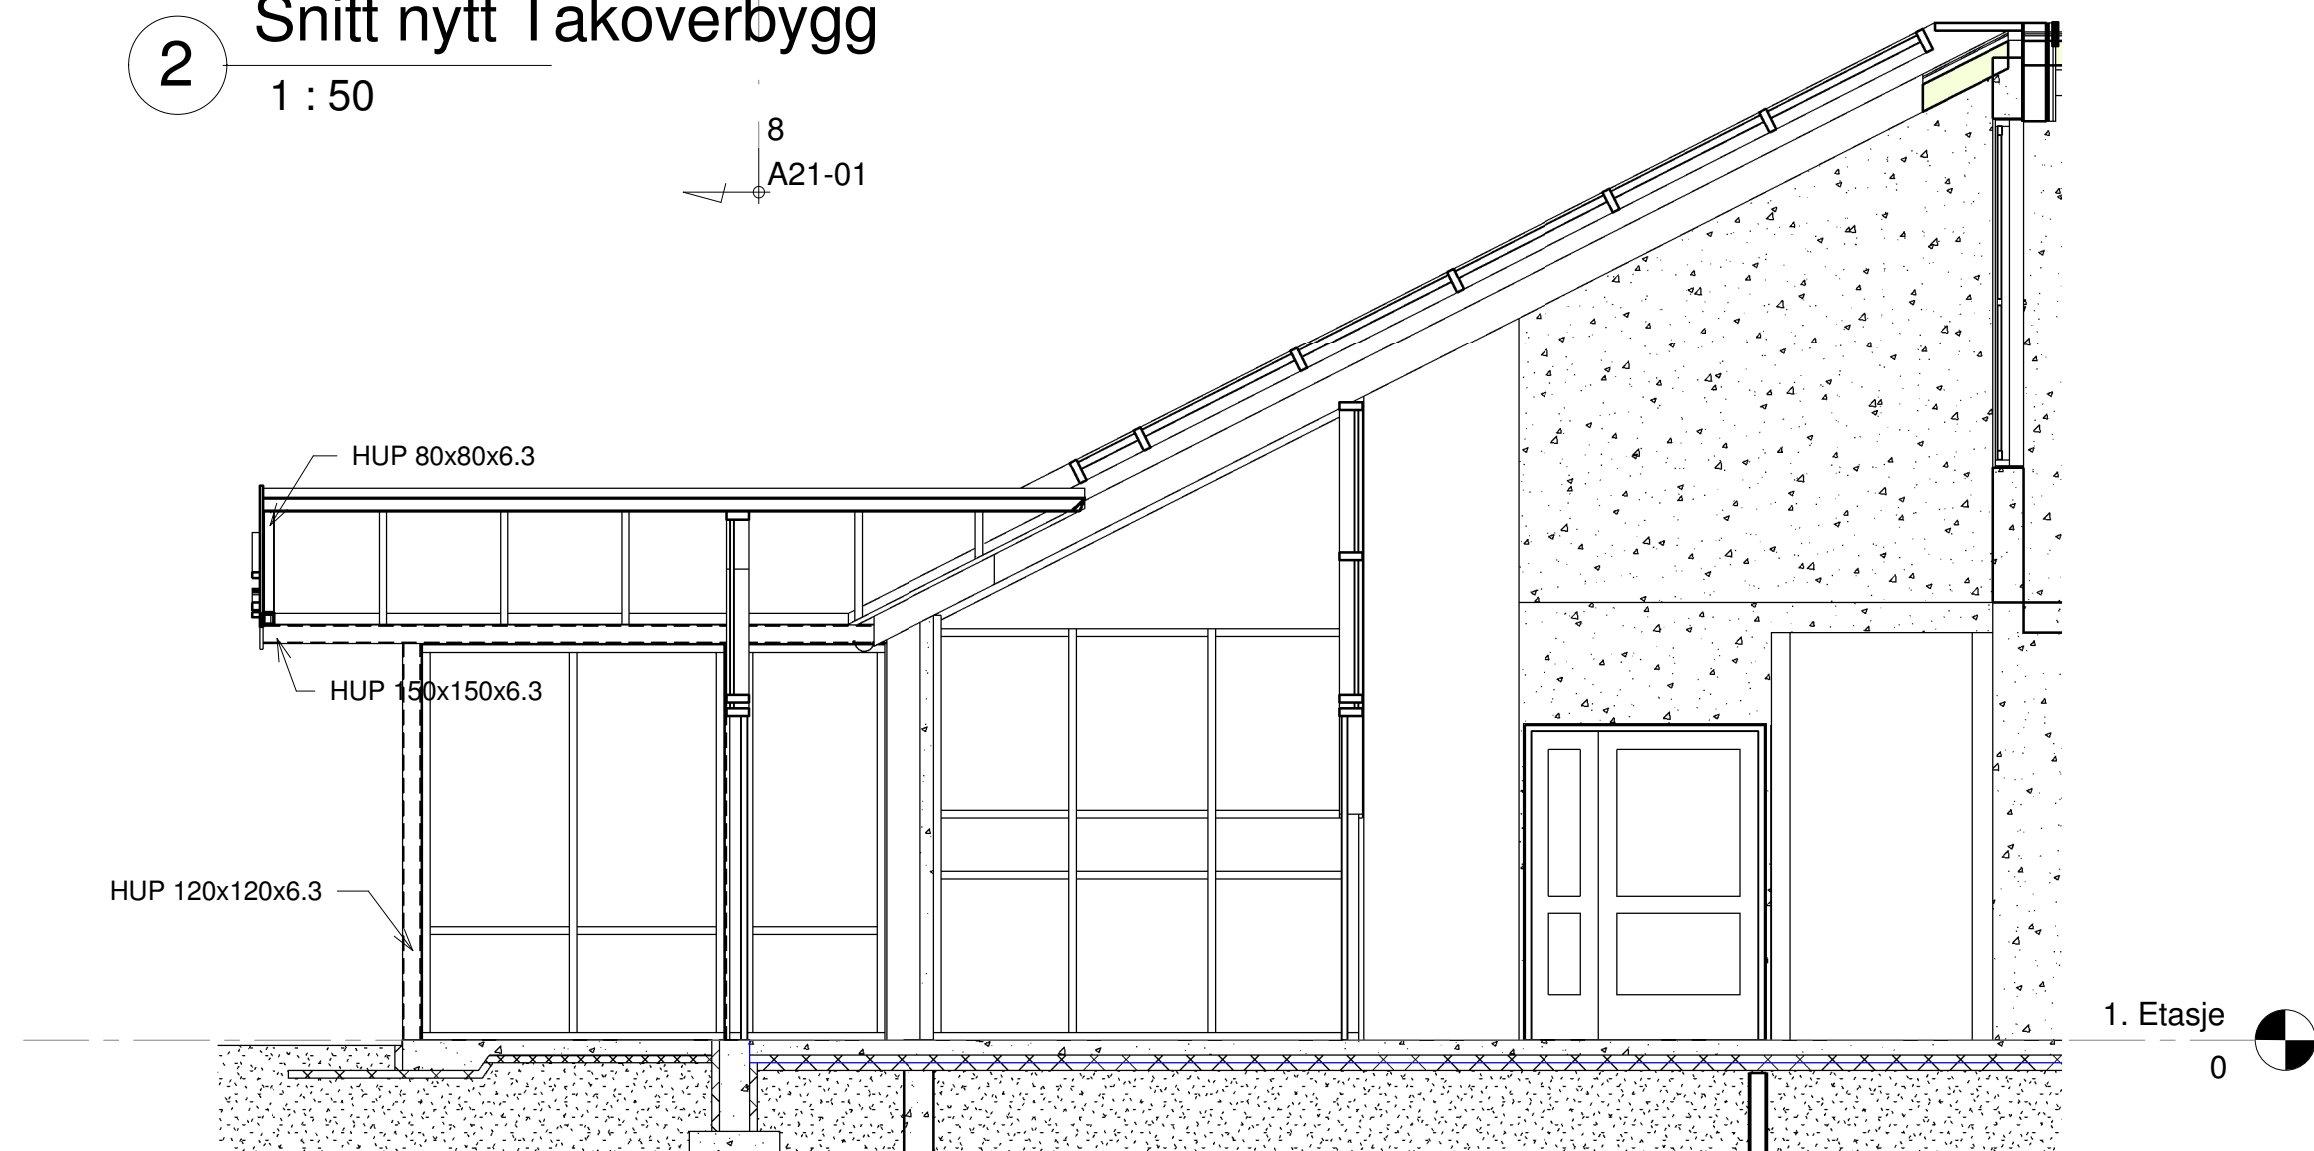


8 Lengdesnitt nytt VF
1 : 50

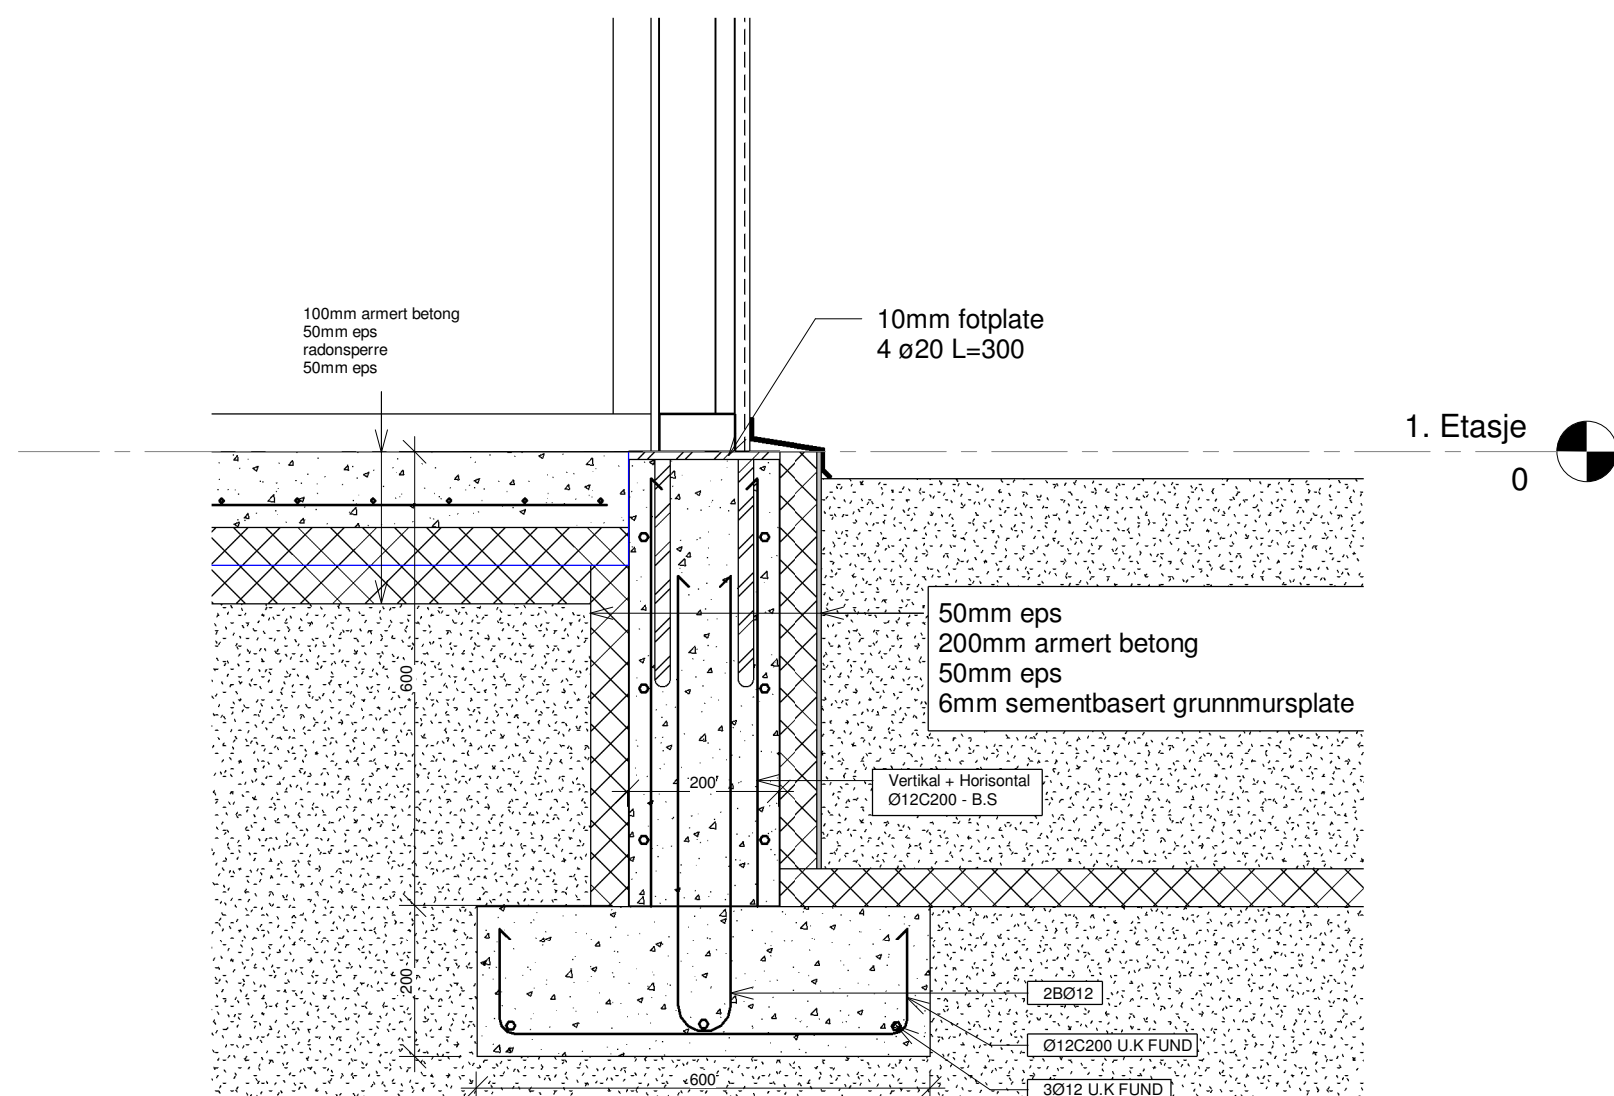



6 Detalj grunnmur VF
1 : 10

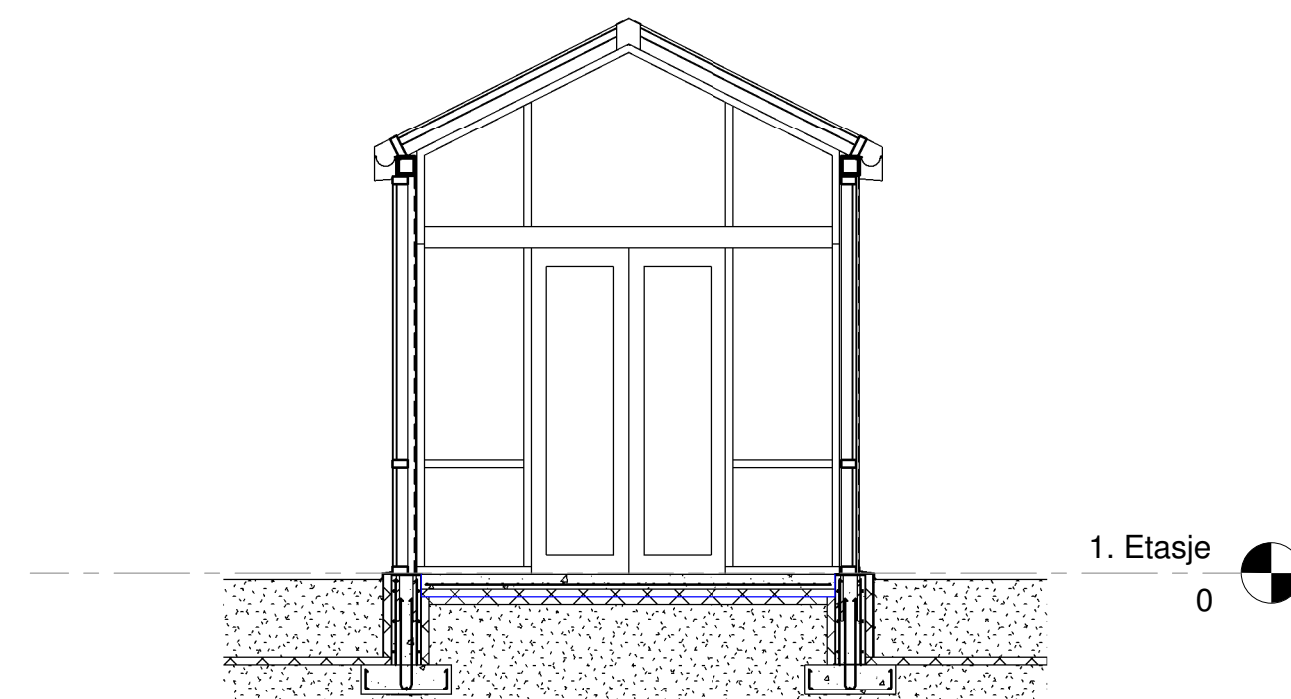

7 Snitt nytt VF
1 : 50

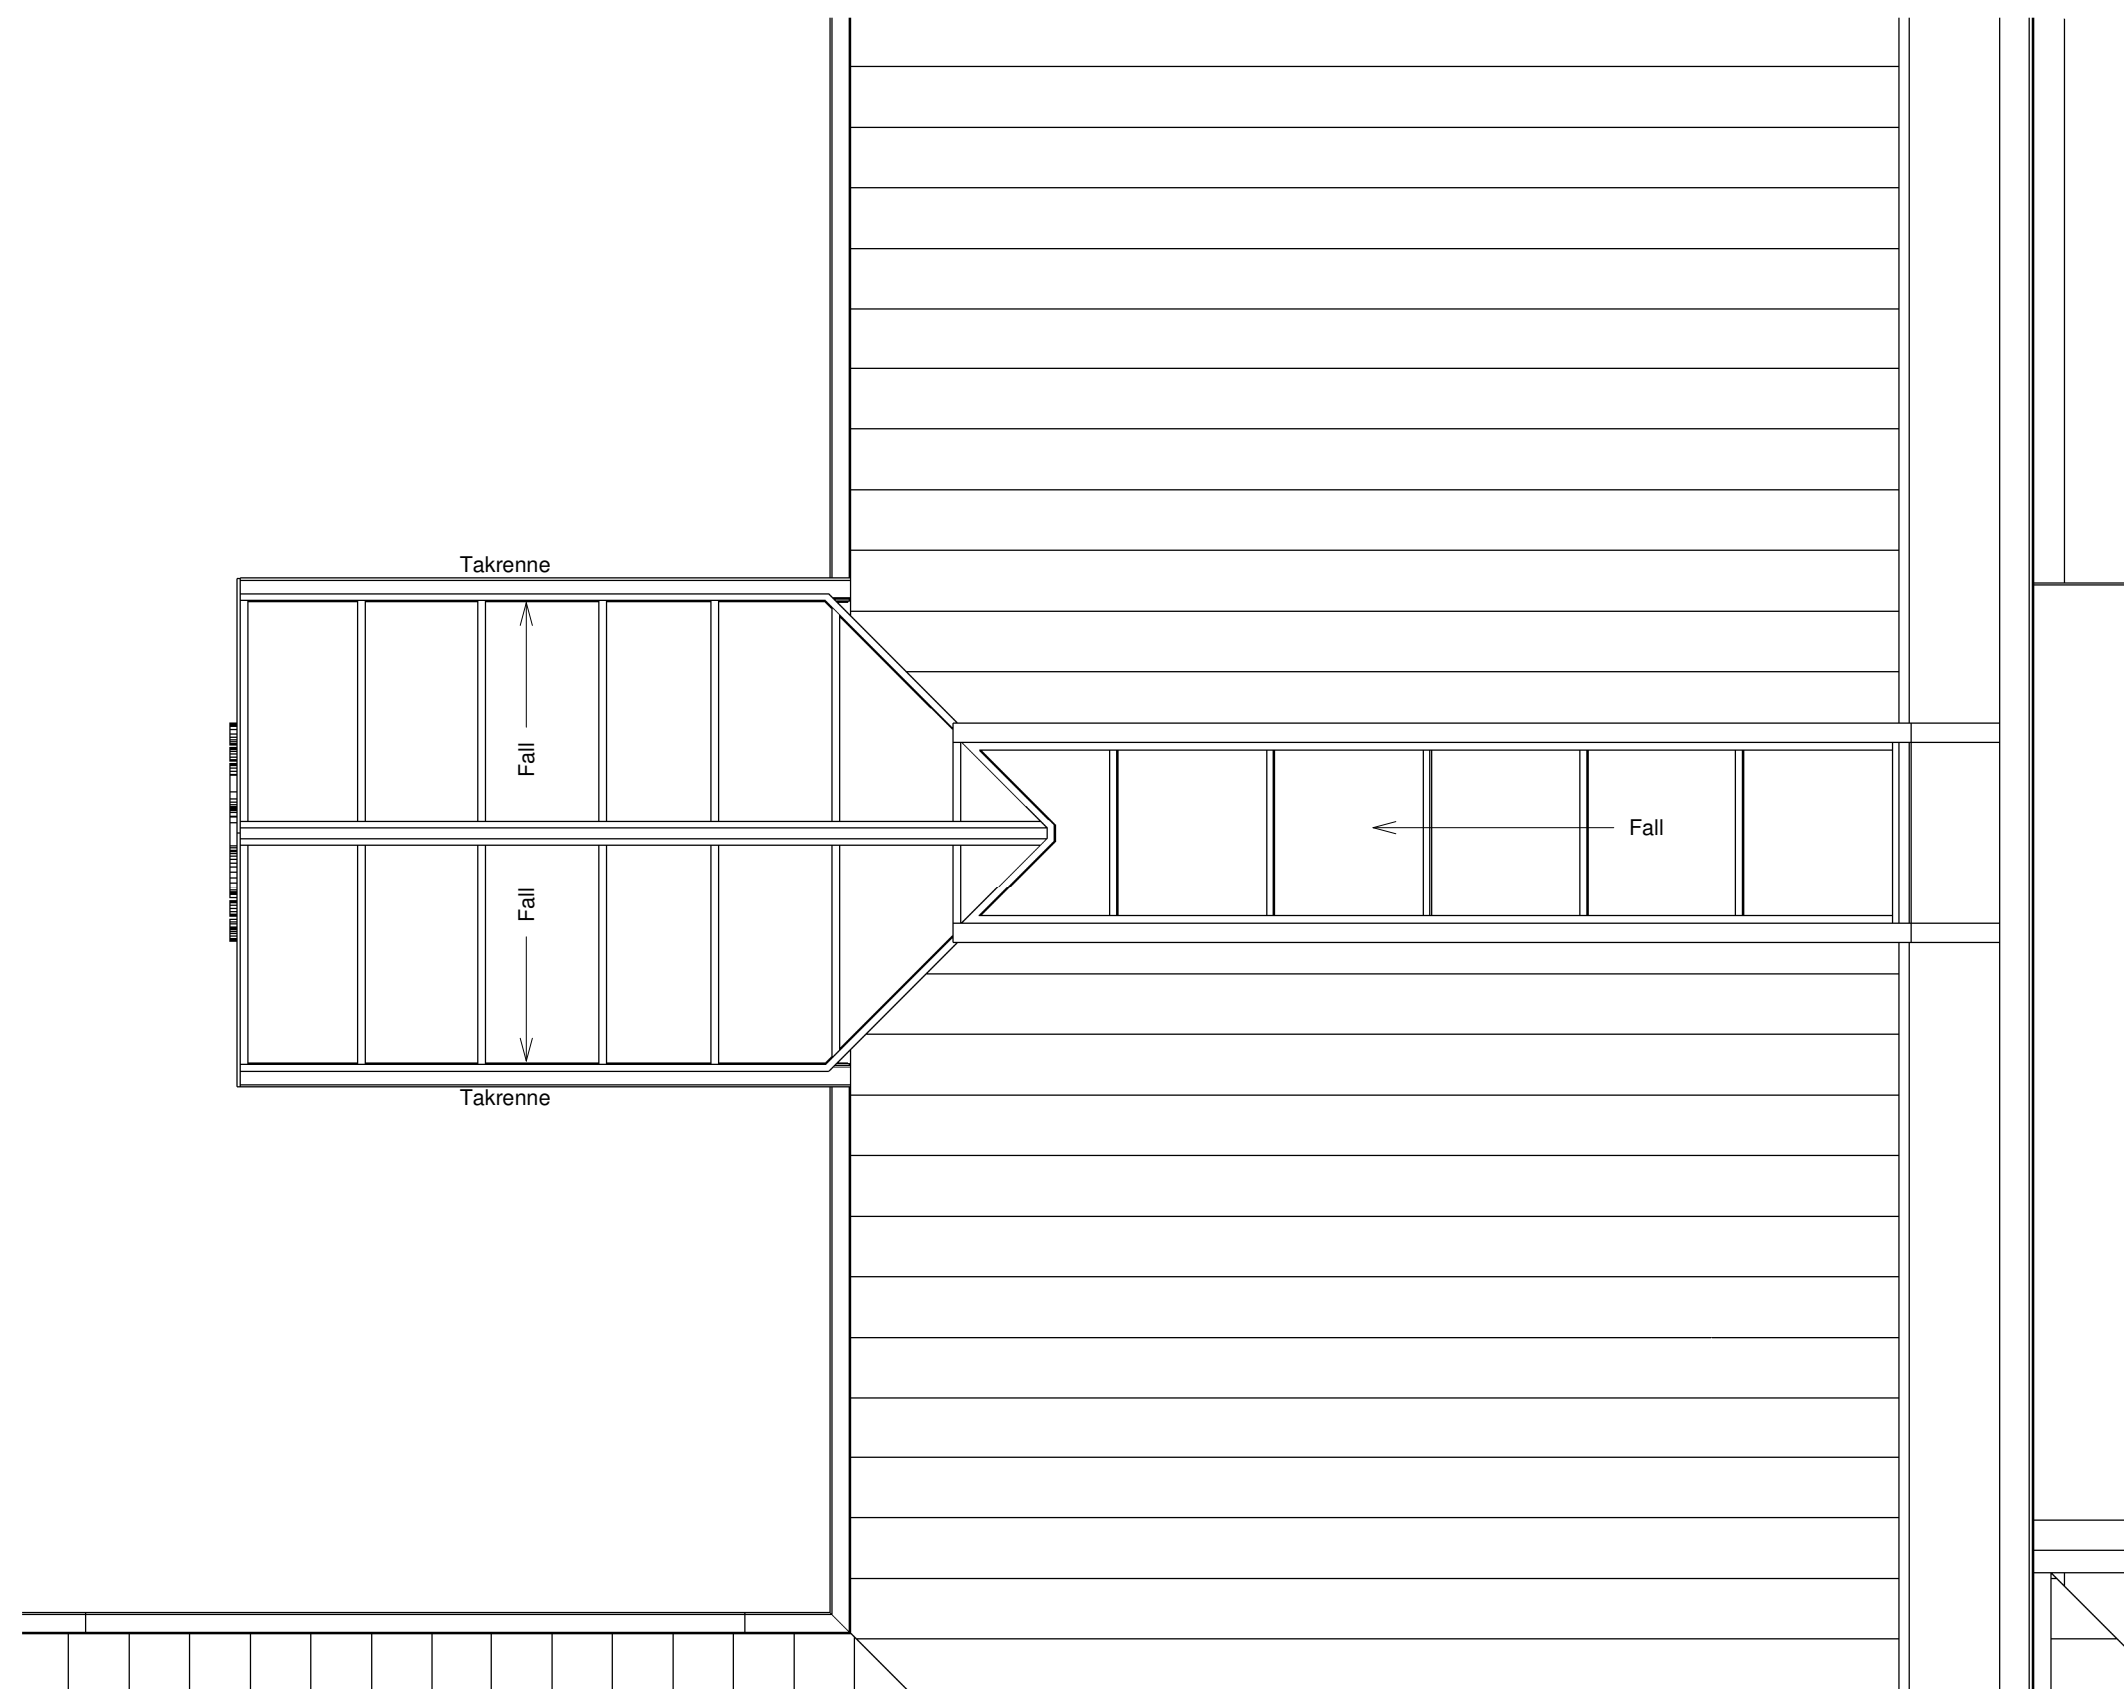

5 A21-01-1 Takplan Nytt VF
1 : 50

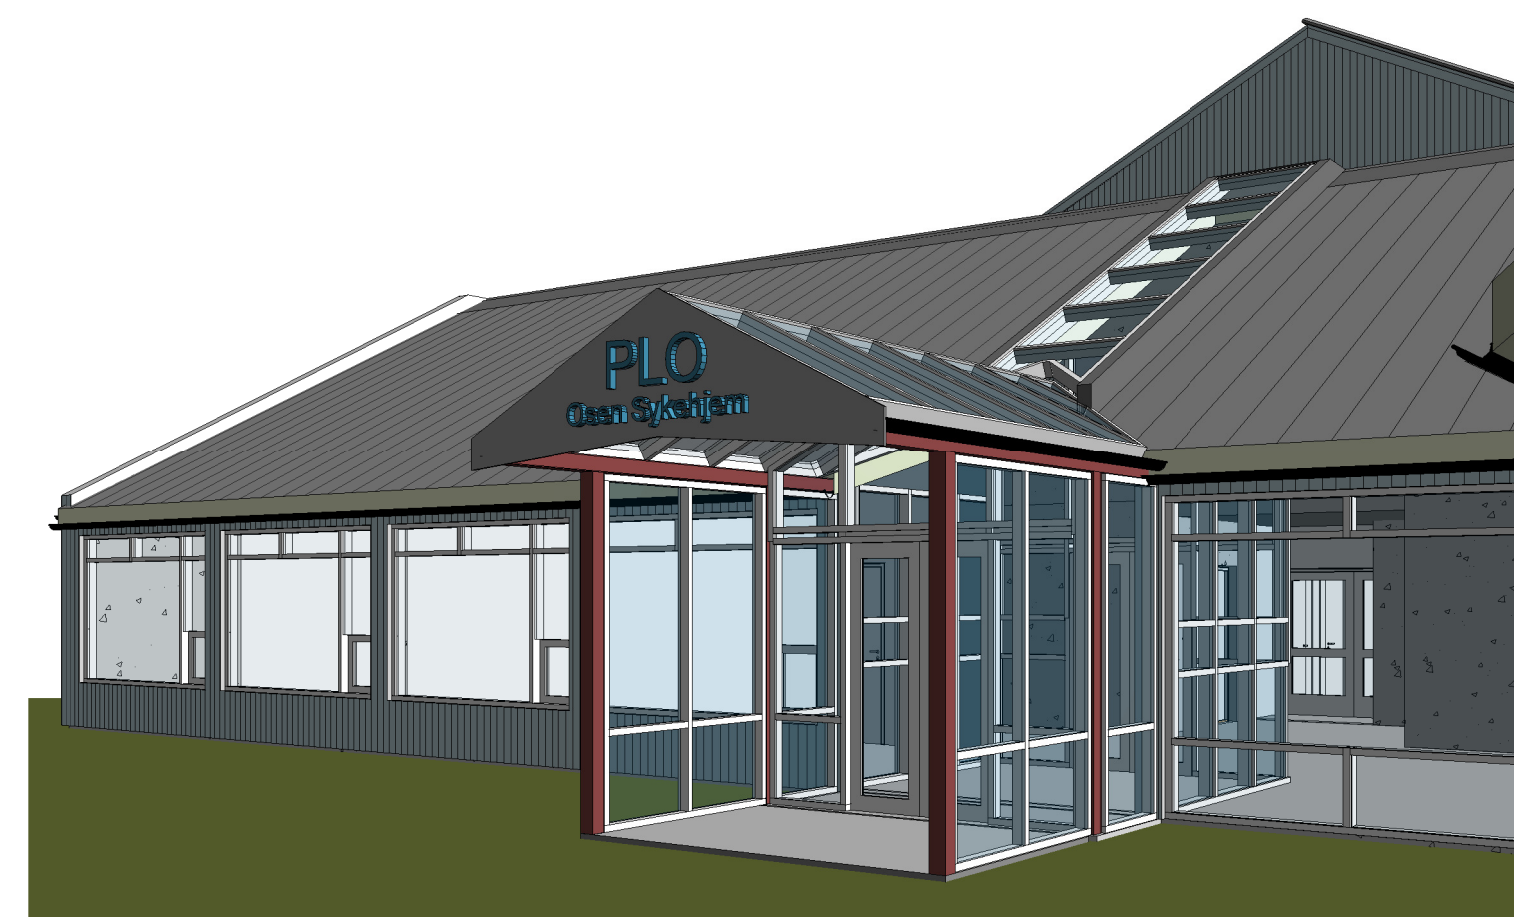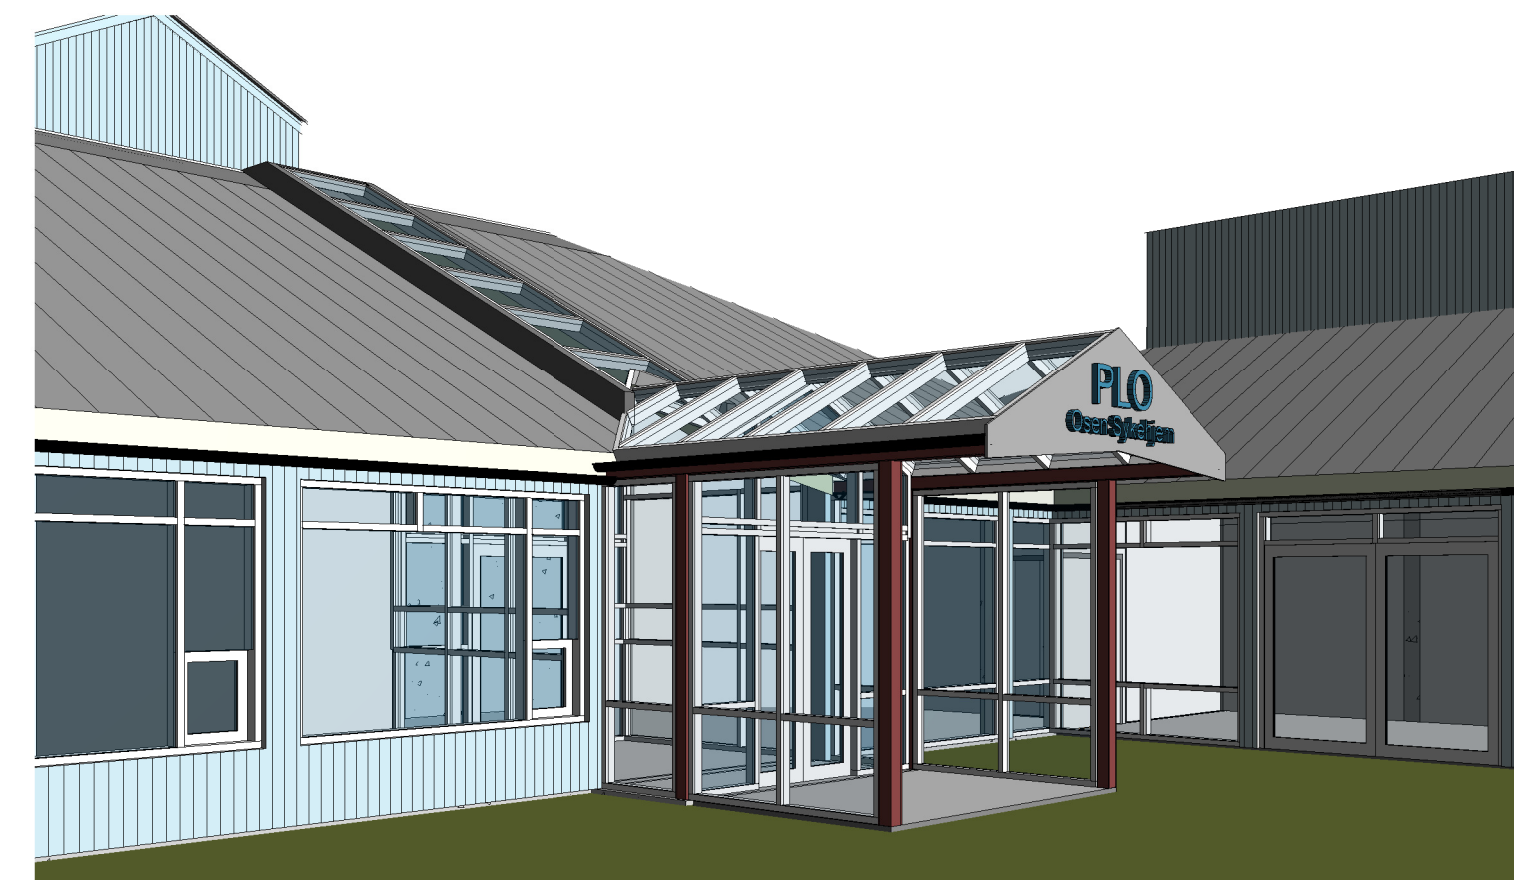

Tegn.nr.: A21-01
Rev.:
Status: Anbudstegning

Revisjon:	Retting:	Dato:	Sign.:	Ktr.:
Oppdragsgiver:	OSEN KOMMUNE		Prosj.ansv.:	MFS
Prosjekt:	PLO/Osen Sykeheim		Tegn.:	MD
Tegningstittel:	Nytt VF		Kontr.:	ÅN
Adressen: Verftgata 11, Namnes		Dato:		28.04.17
Telefon: 74 21 65 65		Prosjektnr.:		3440-101
Telefax: 74 21 65 50		Tegn.nr.:		A21-01
E-post: arcon@arcon.no		Rev.:		
		Format:		A1
		Målestokk:		As
		08.05.2017 14:36:31		