



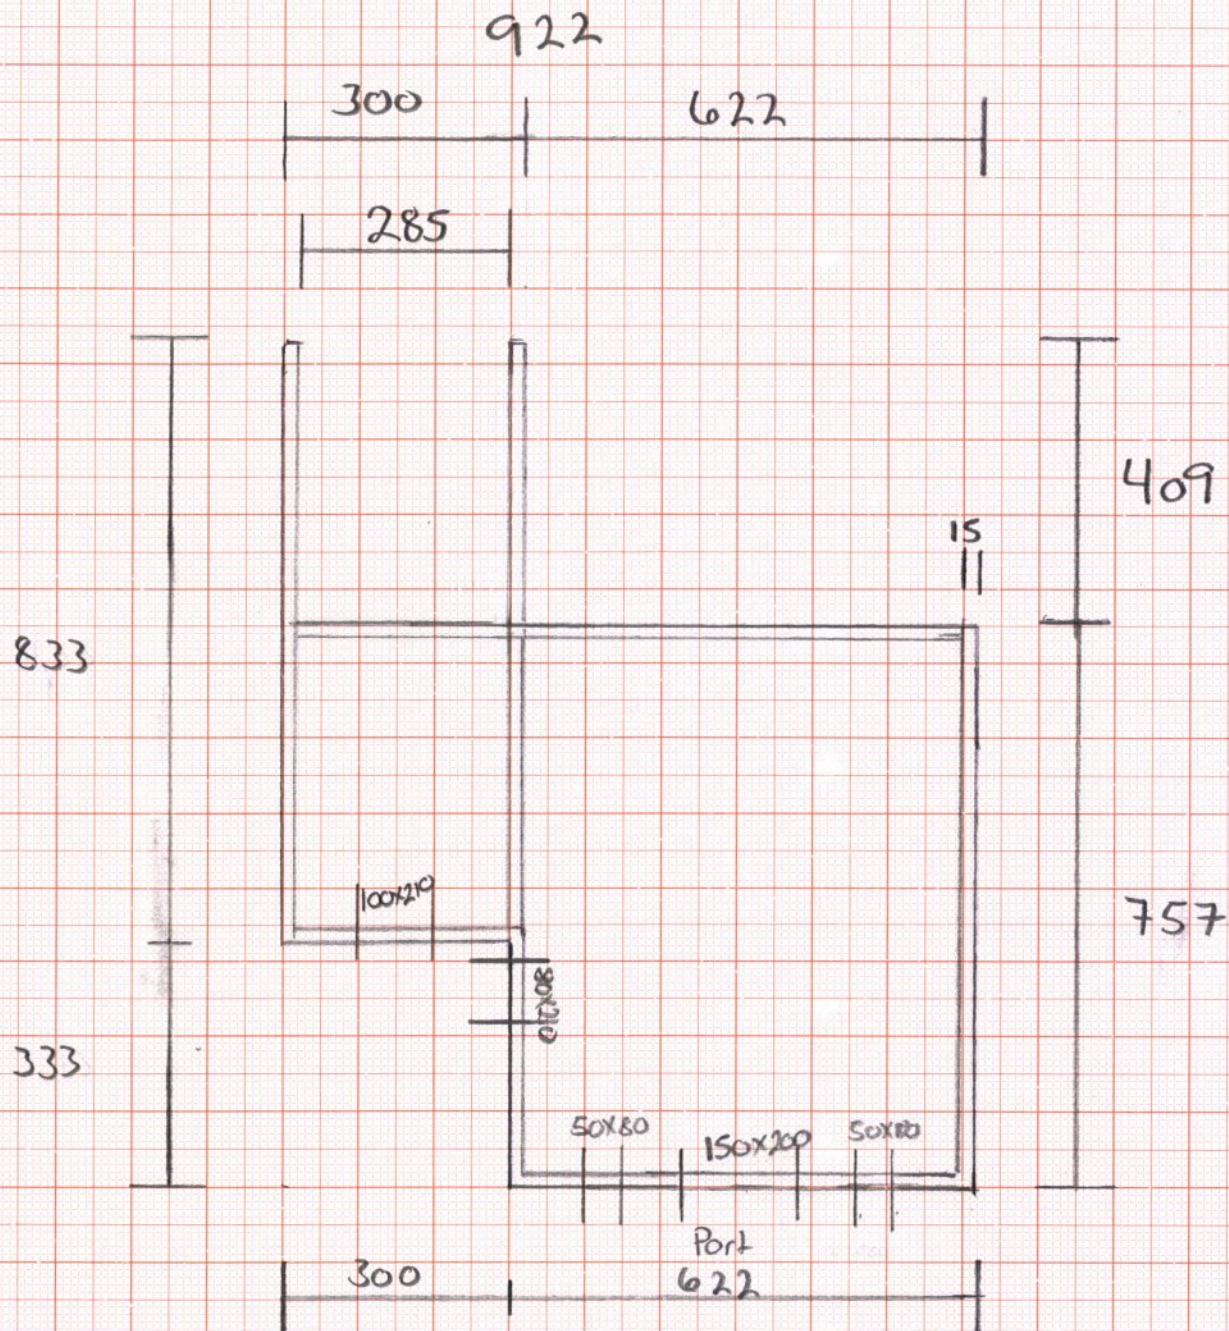

Eksisterende
plan

M = 1:100

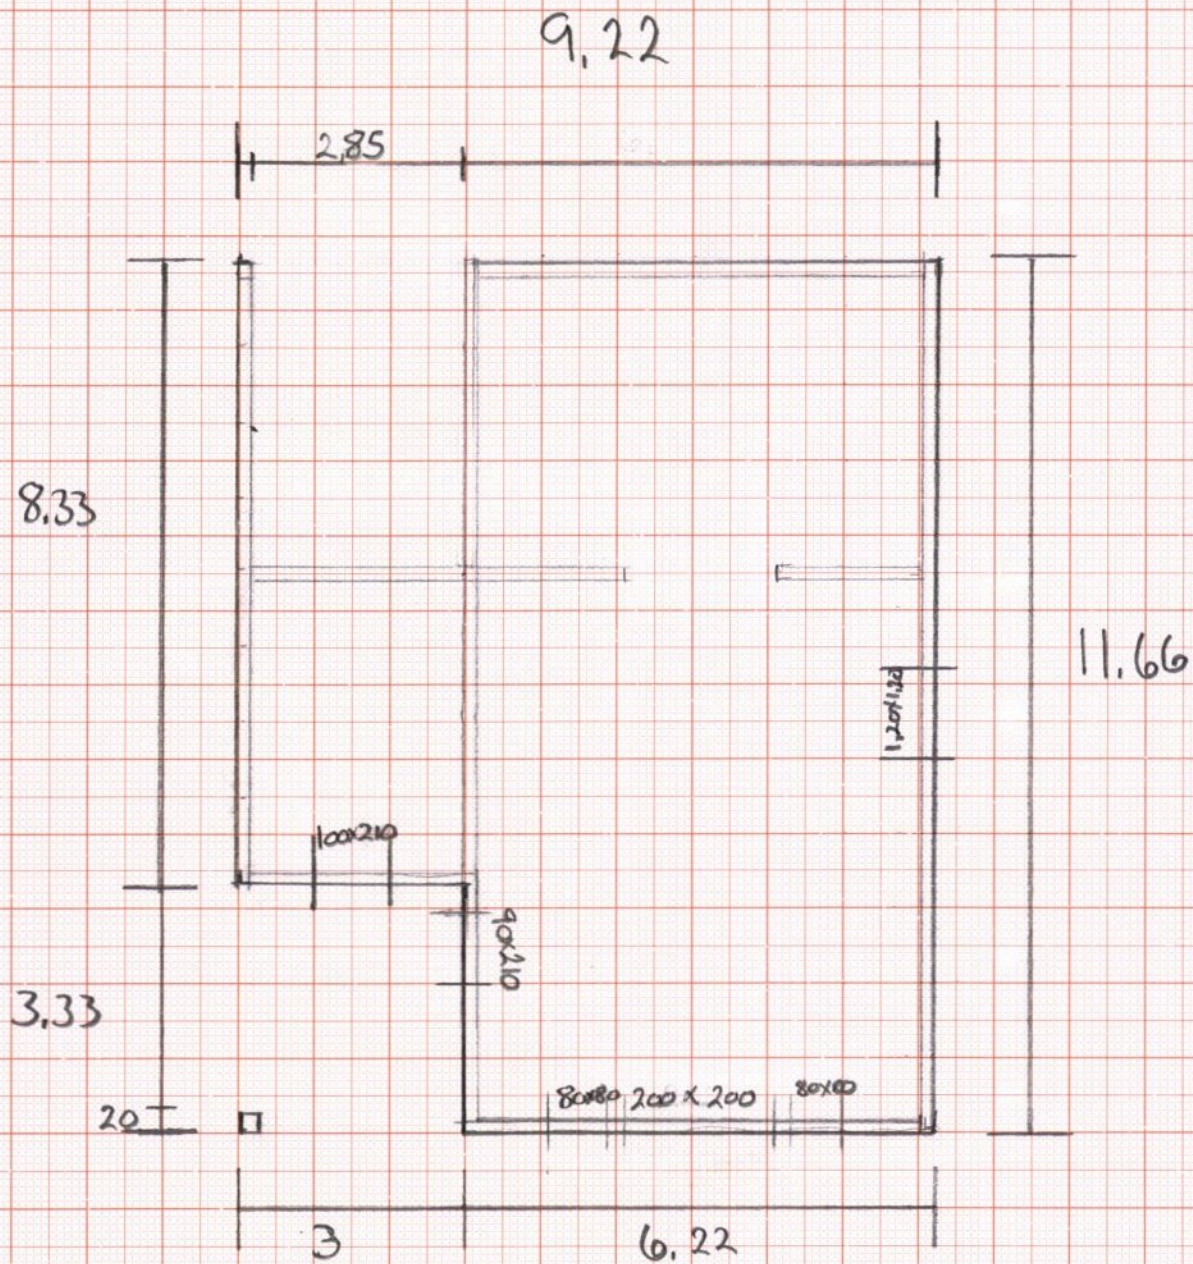

Ny
plan

M = 1:100

962
922

120 X 120

540 580

80 X 80


200 X 200

80 X 80

420 460

SOROST

1350

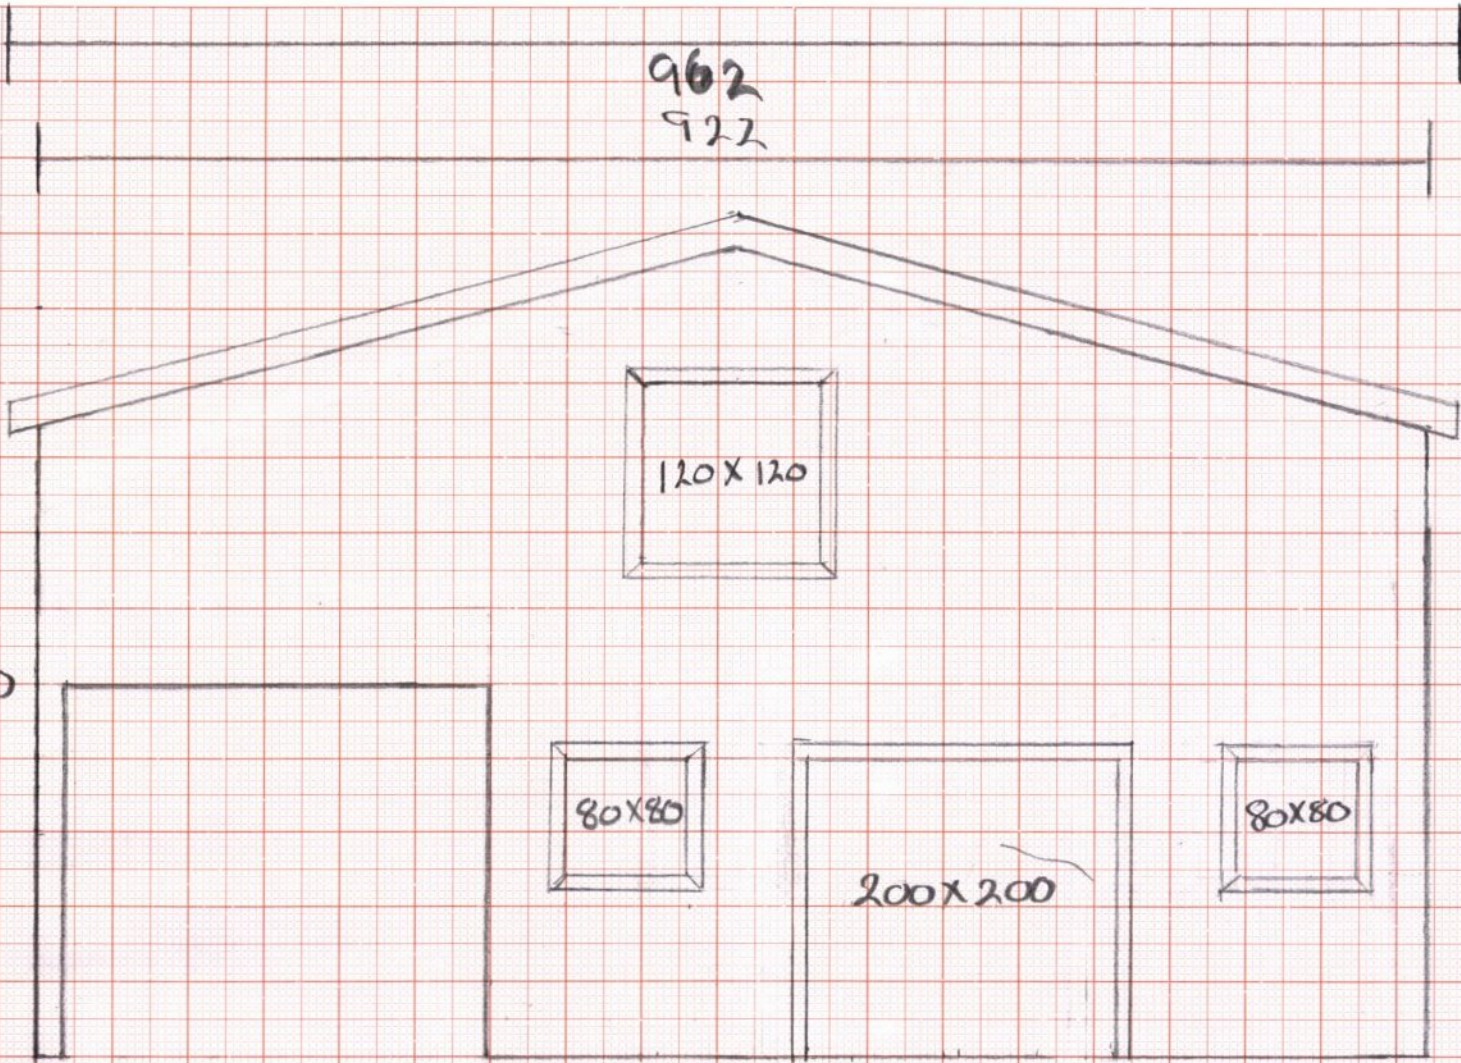

962

922


420



460

285X250

NORDVEST

1:50

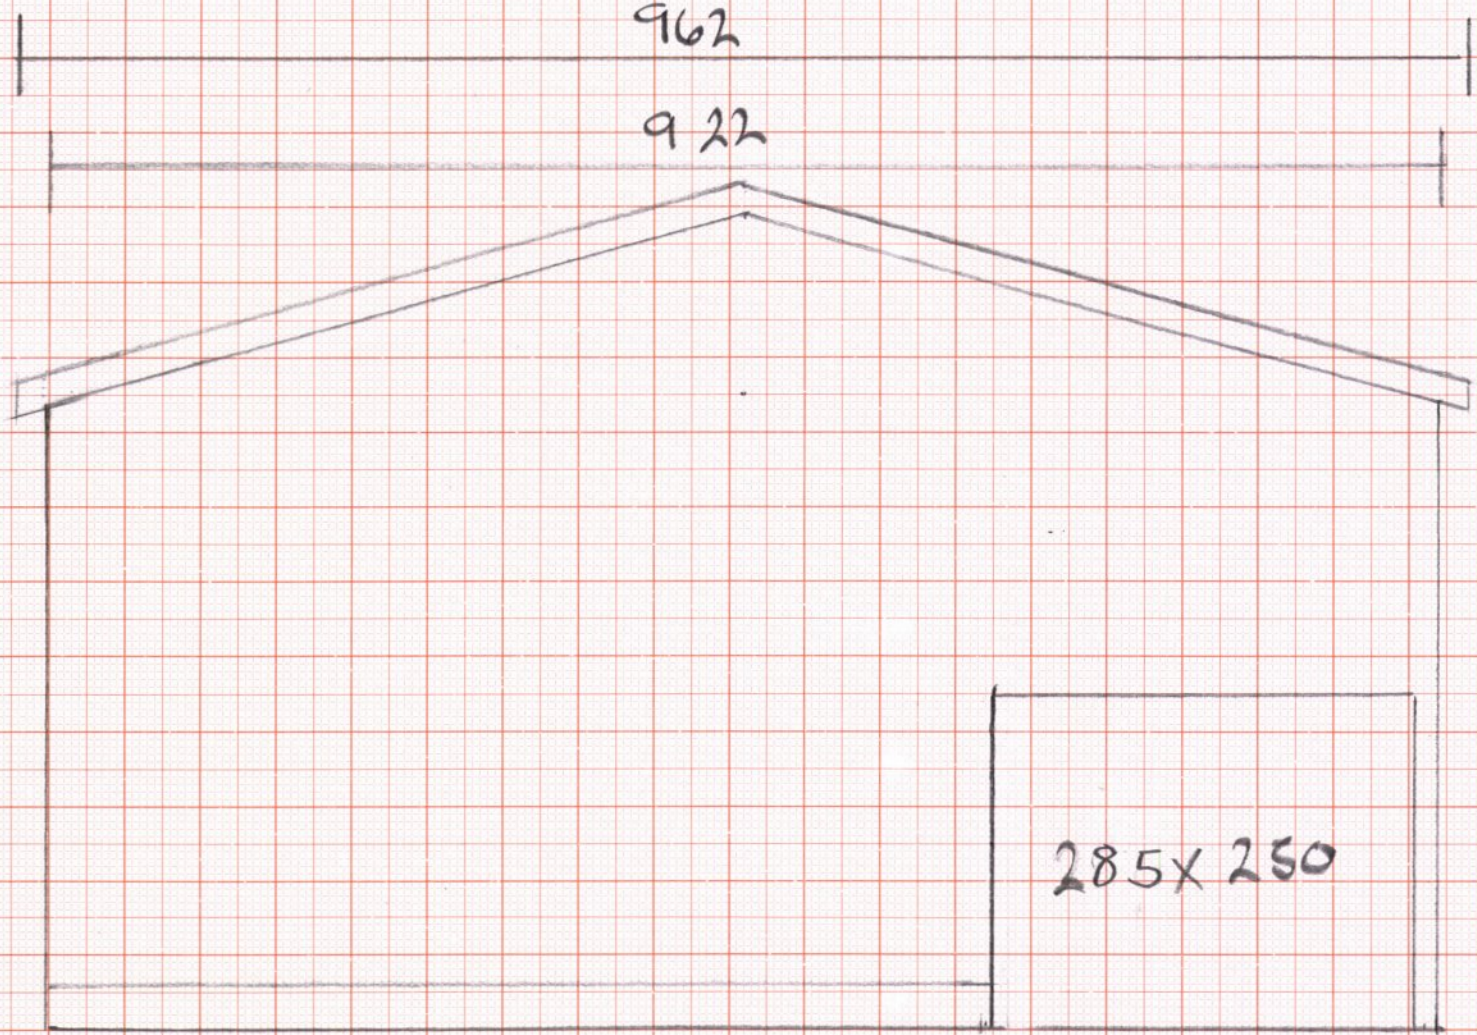

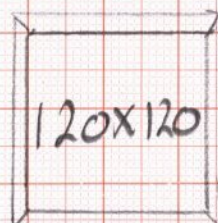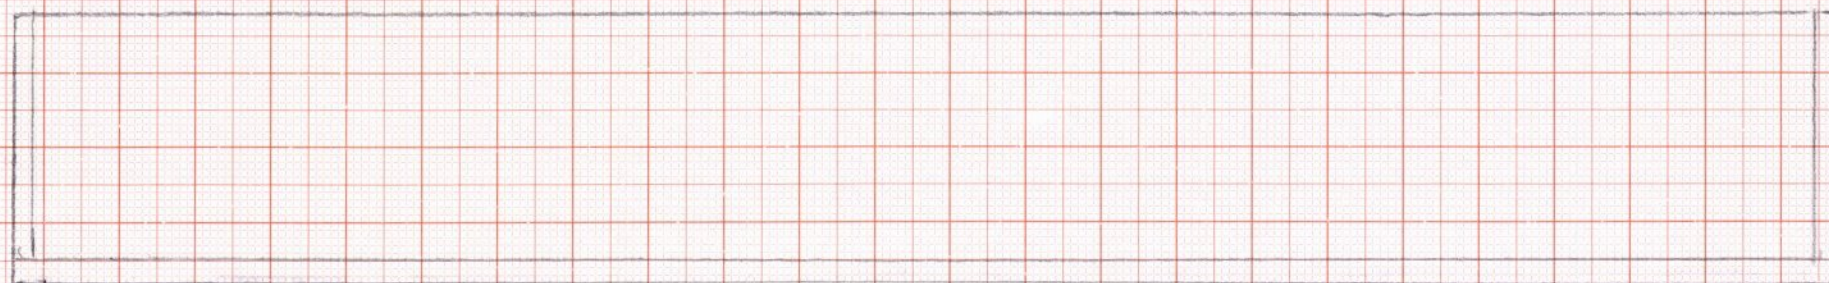


1166

1206

NORDØST

M = 1:50

1206

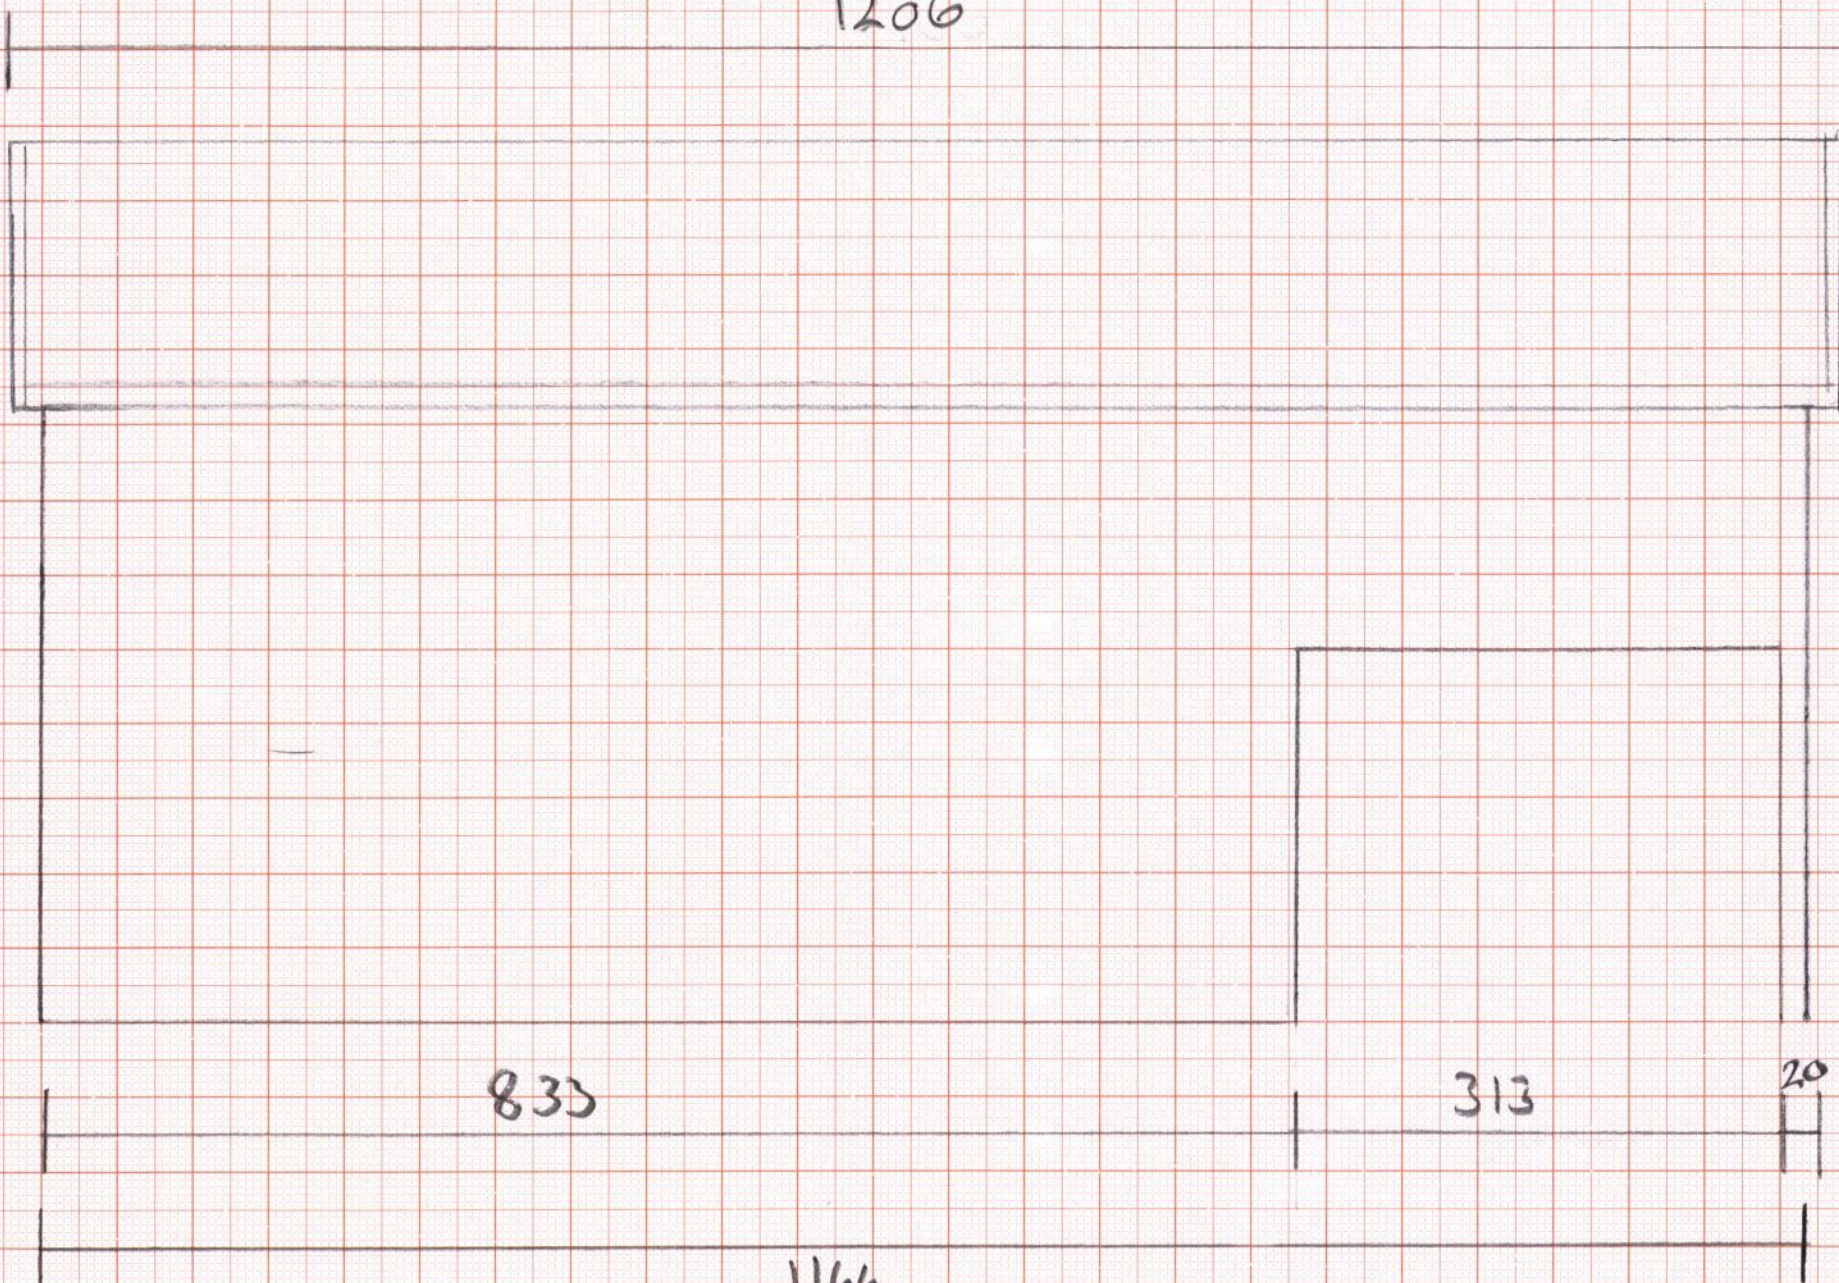

1166


SØRVEST

20

313

833

M = 1:50

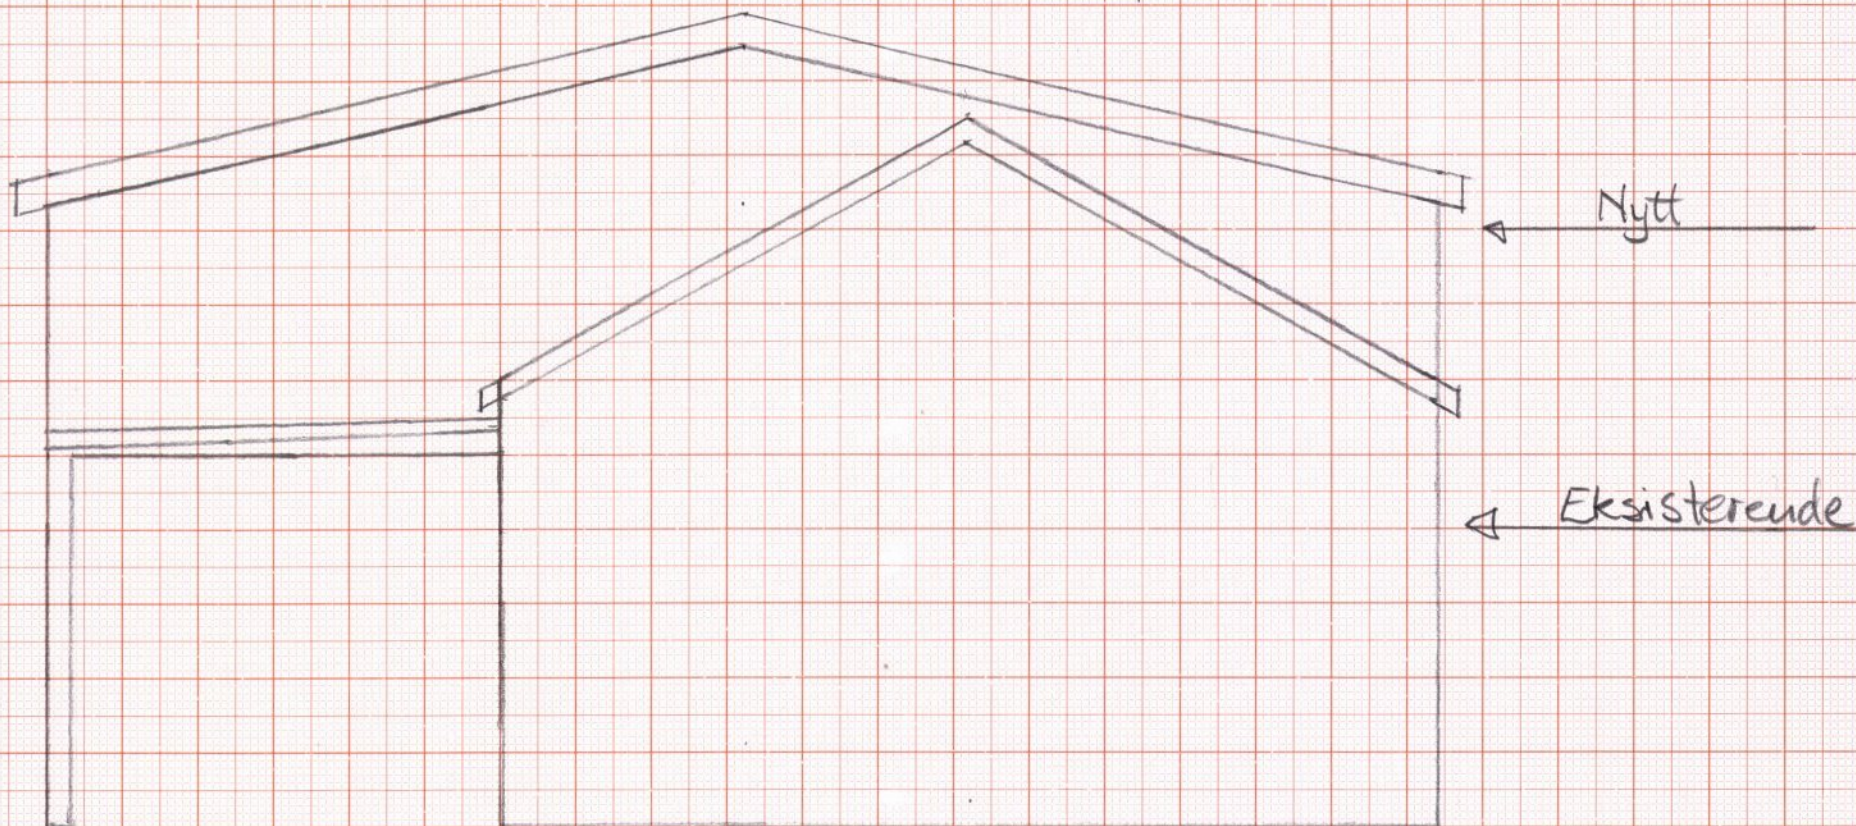

SØRØST

M = 1:50