




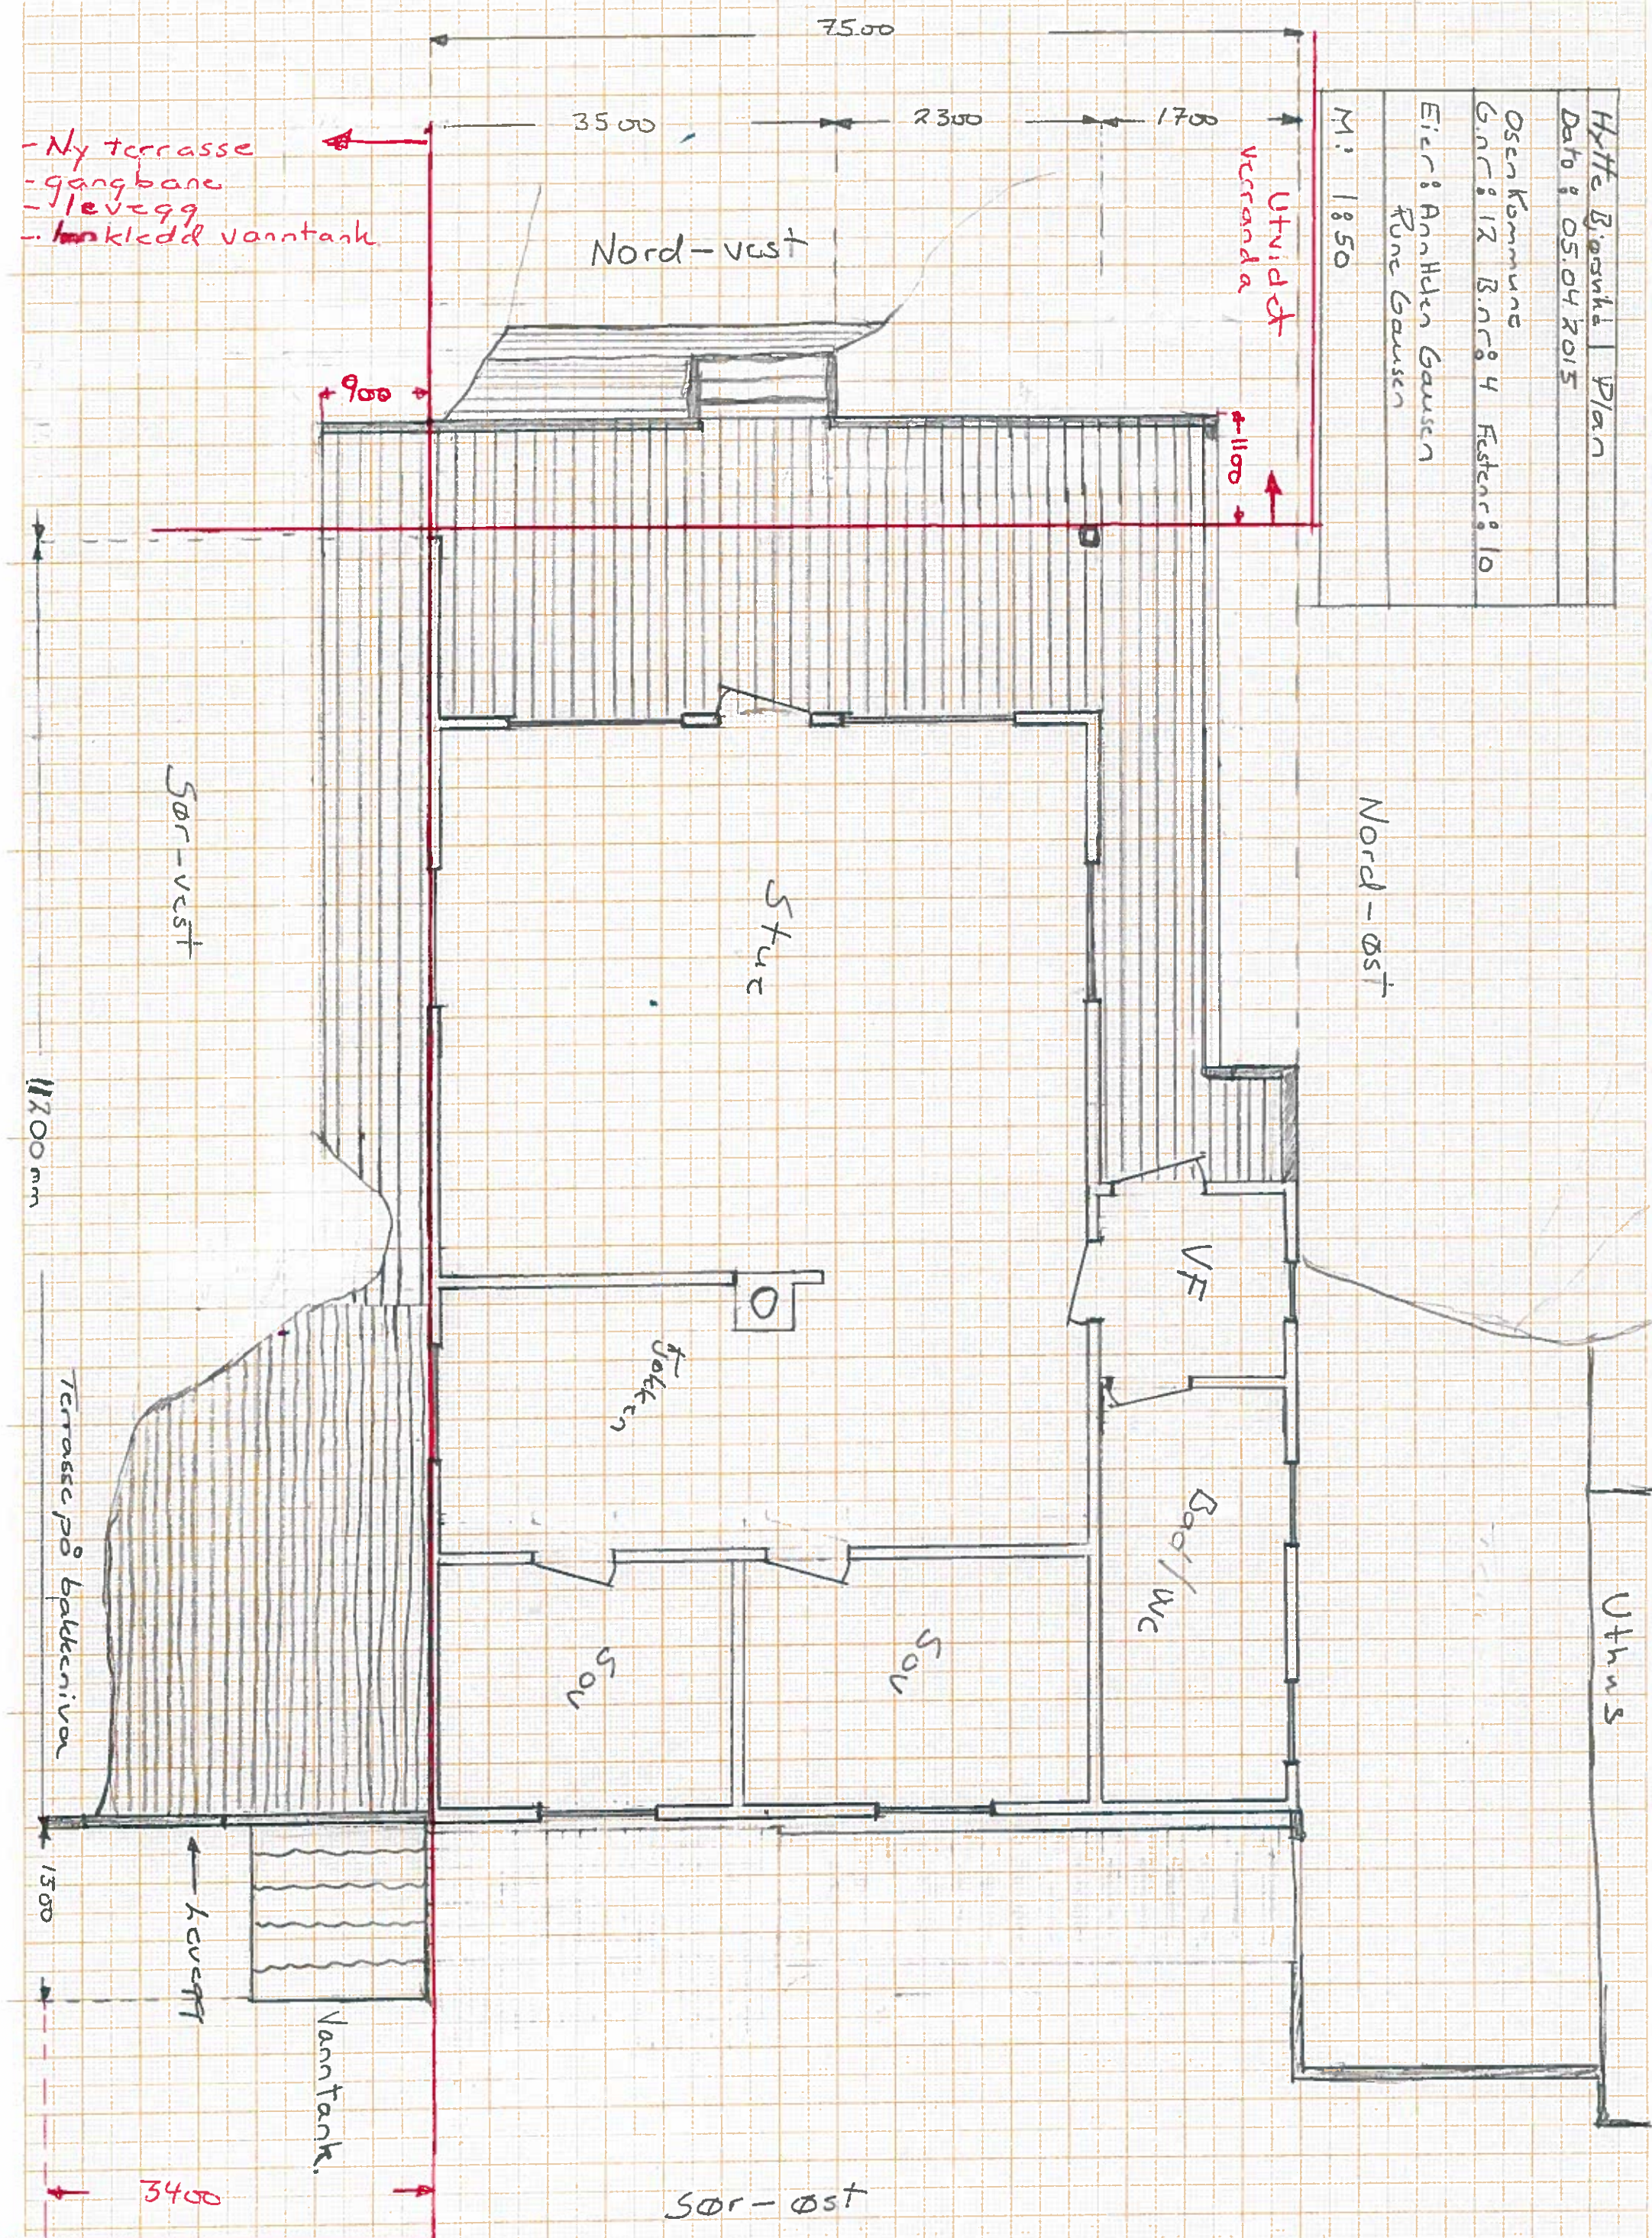

Leveg + inntekdd van tank

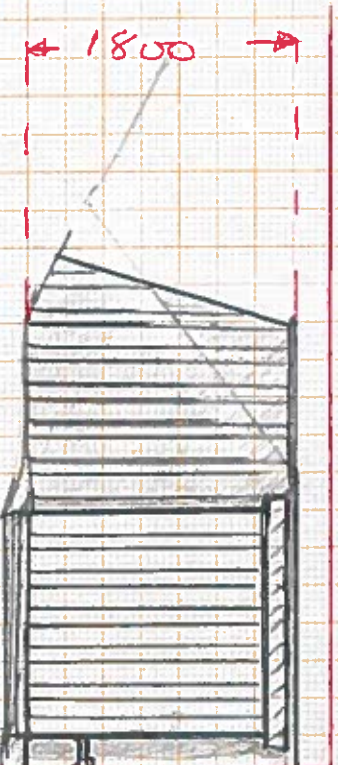


Sør-øst

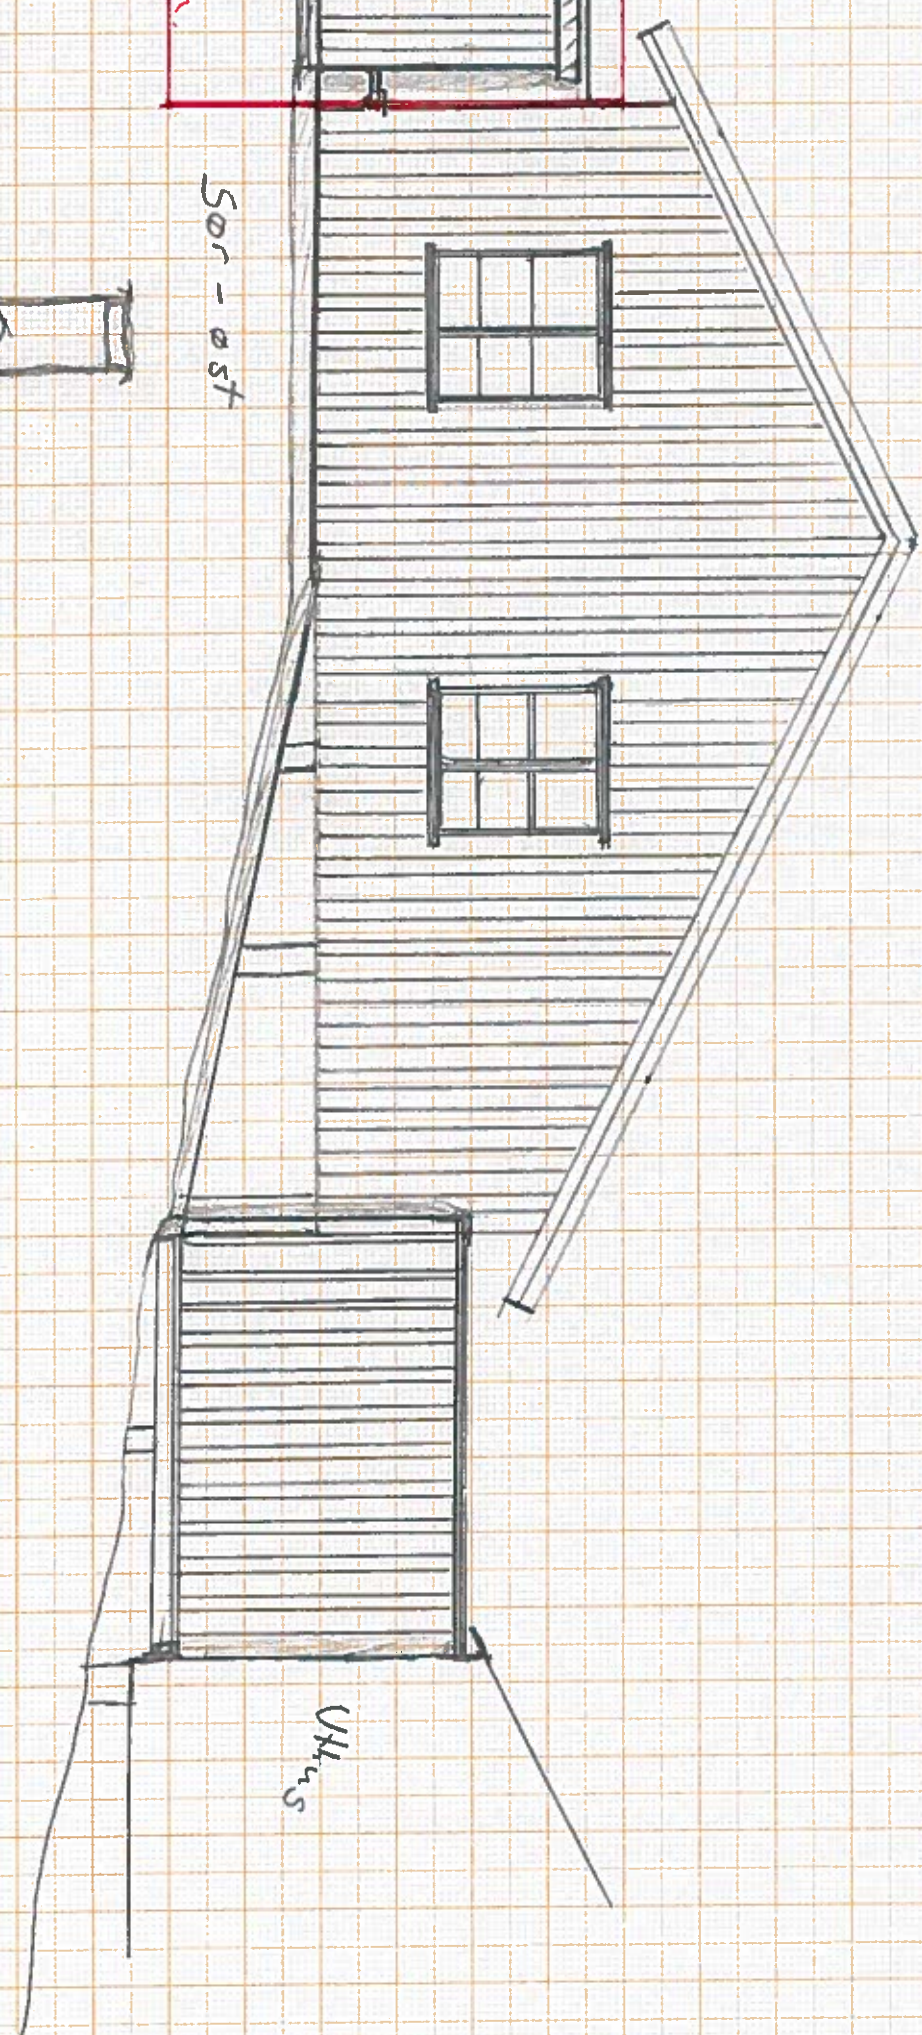


Villus

Nord-vest

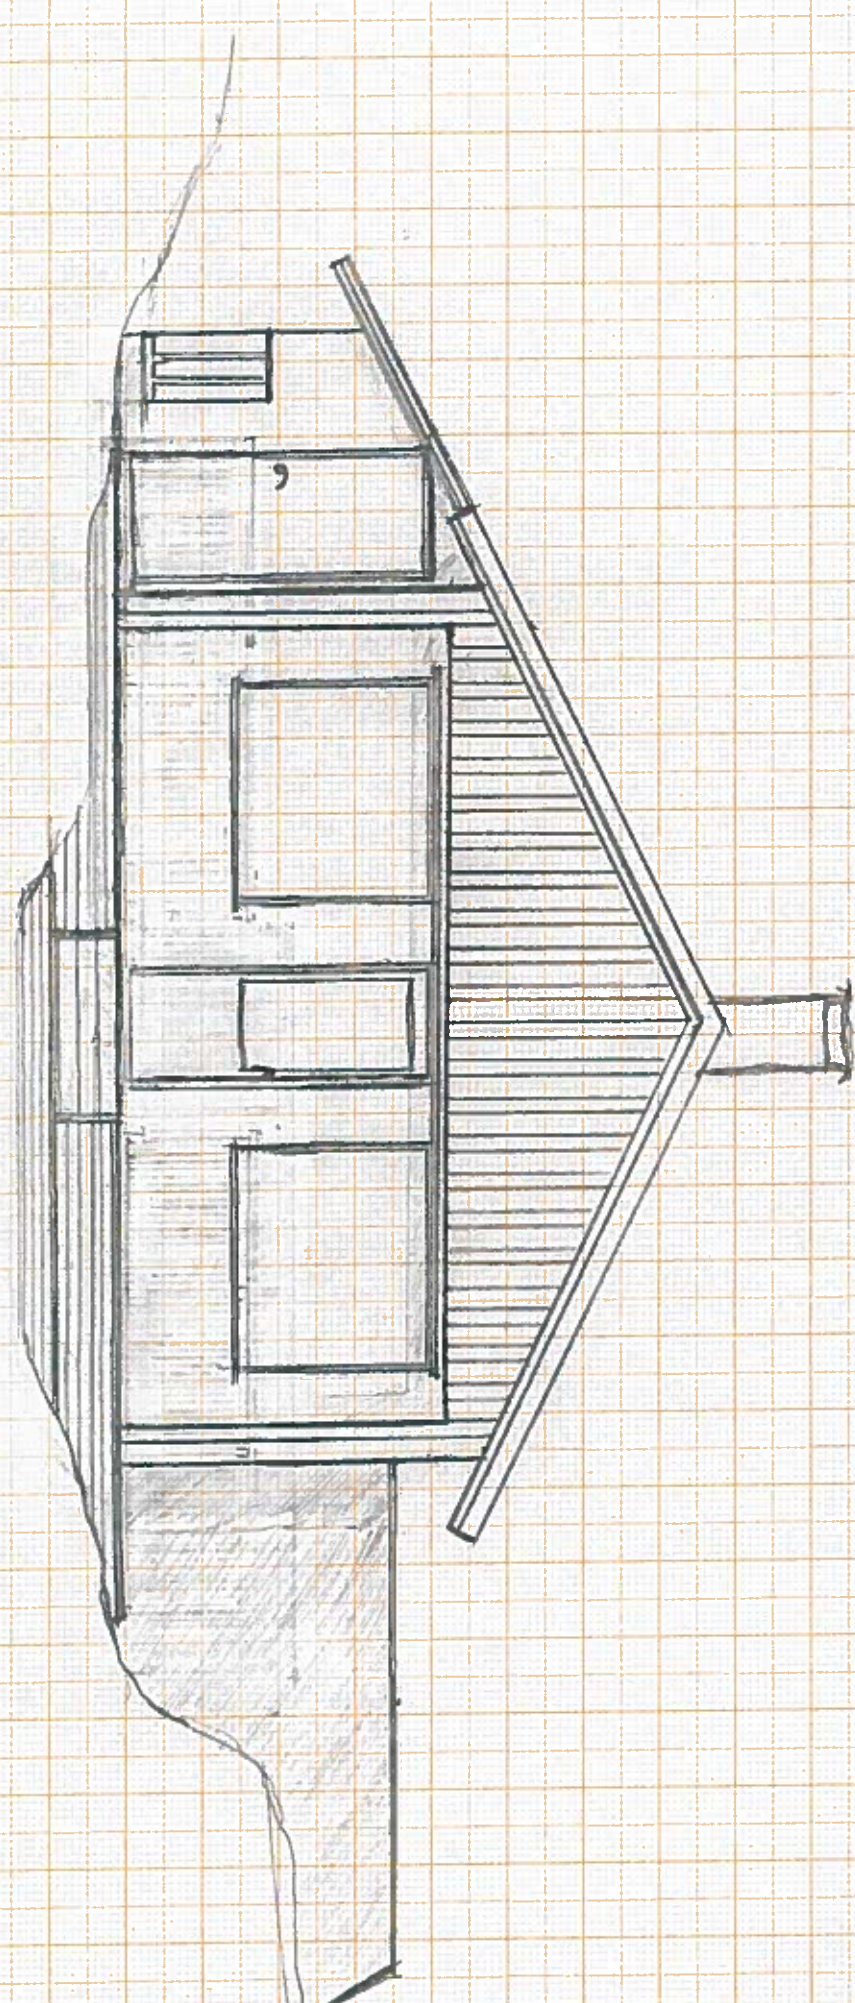


|                        |  |            |  |
|------------------------|--|------------|--|
| Hytte Bjørnska         |  | Fasade     |  |
| Dato: 05.04.2015       |  |            |  |
| OSEN kommune           |  |            |  |
| Gnr: 12 Bnr: 4         |  | Festnr: 10 |  |
| Eier: Ann Helen Gausen |  |            |  |
| Rune Gausen            |  |            |  |
| M: 1:50                |  |            |  |

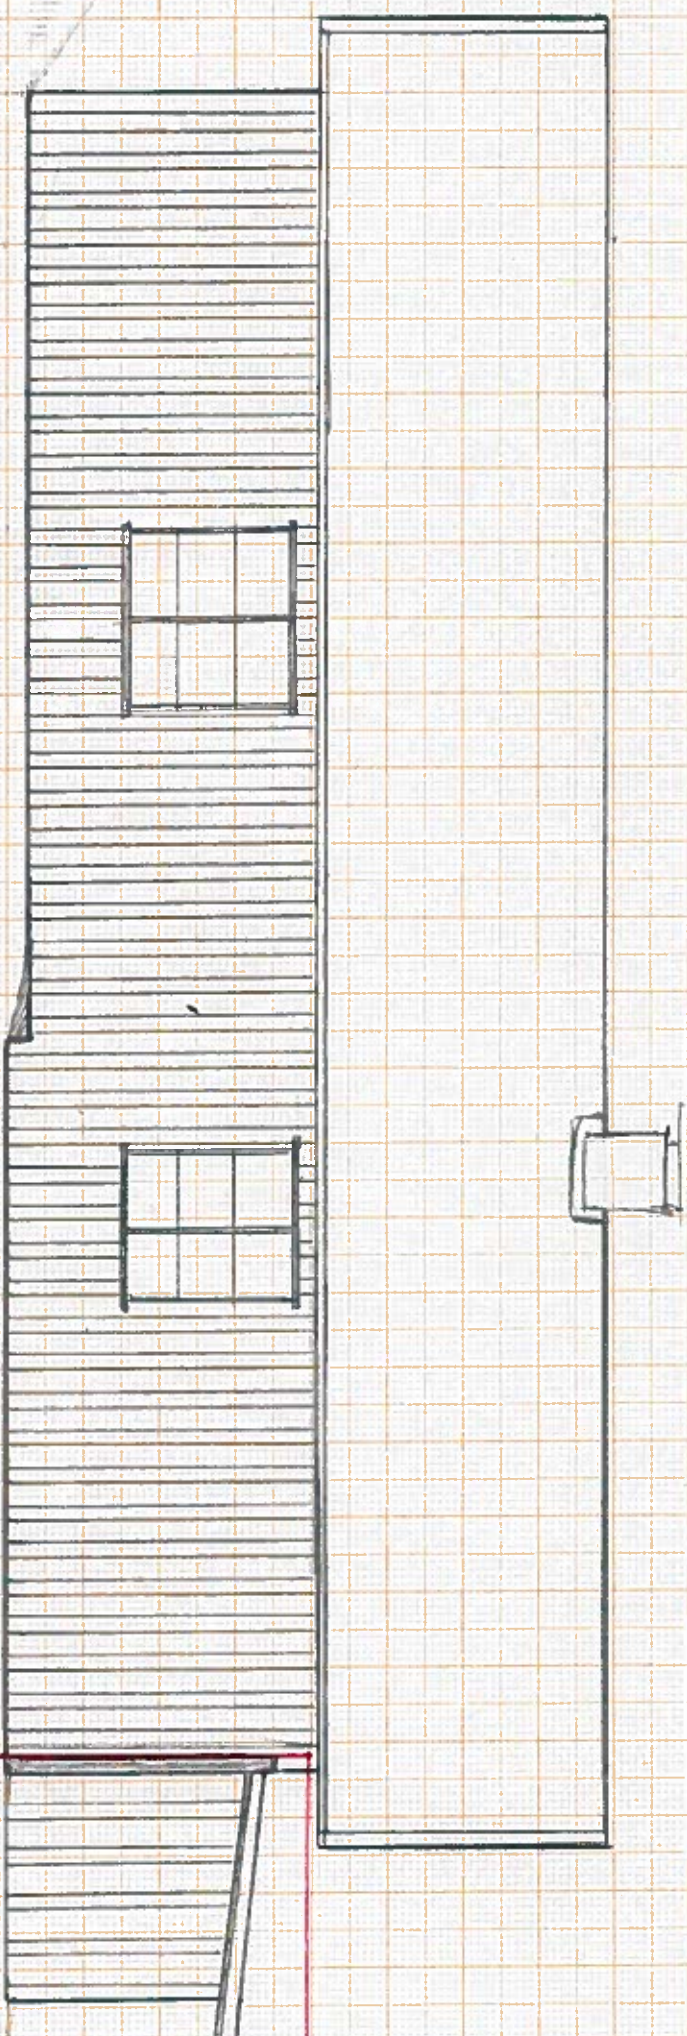

Sør-vest

Leveg  
innskudd vantah.

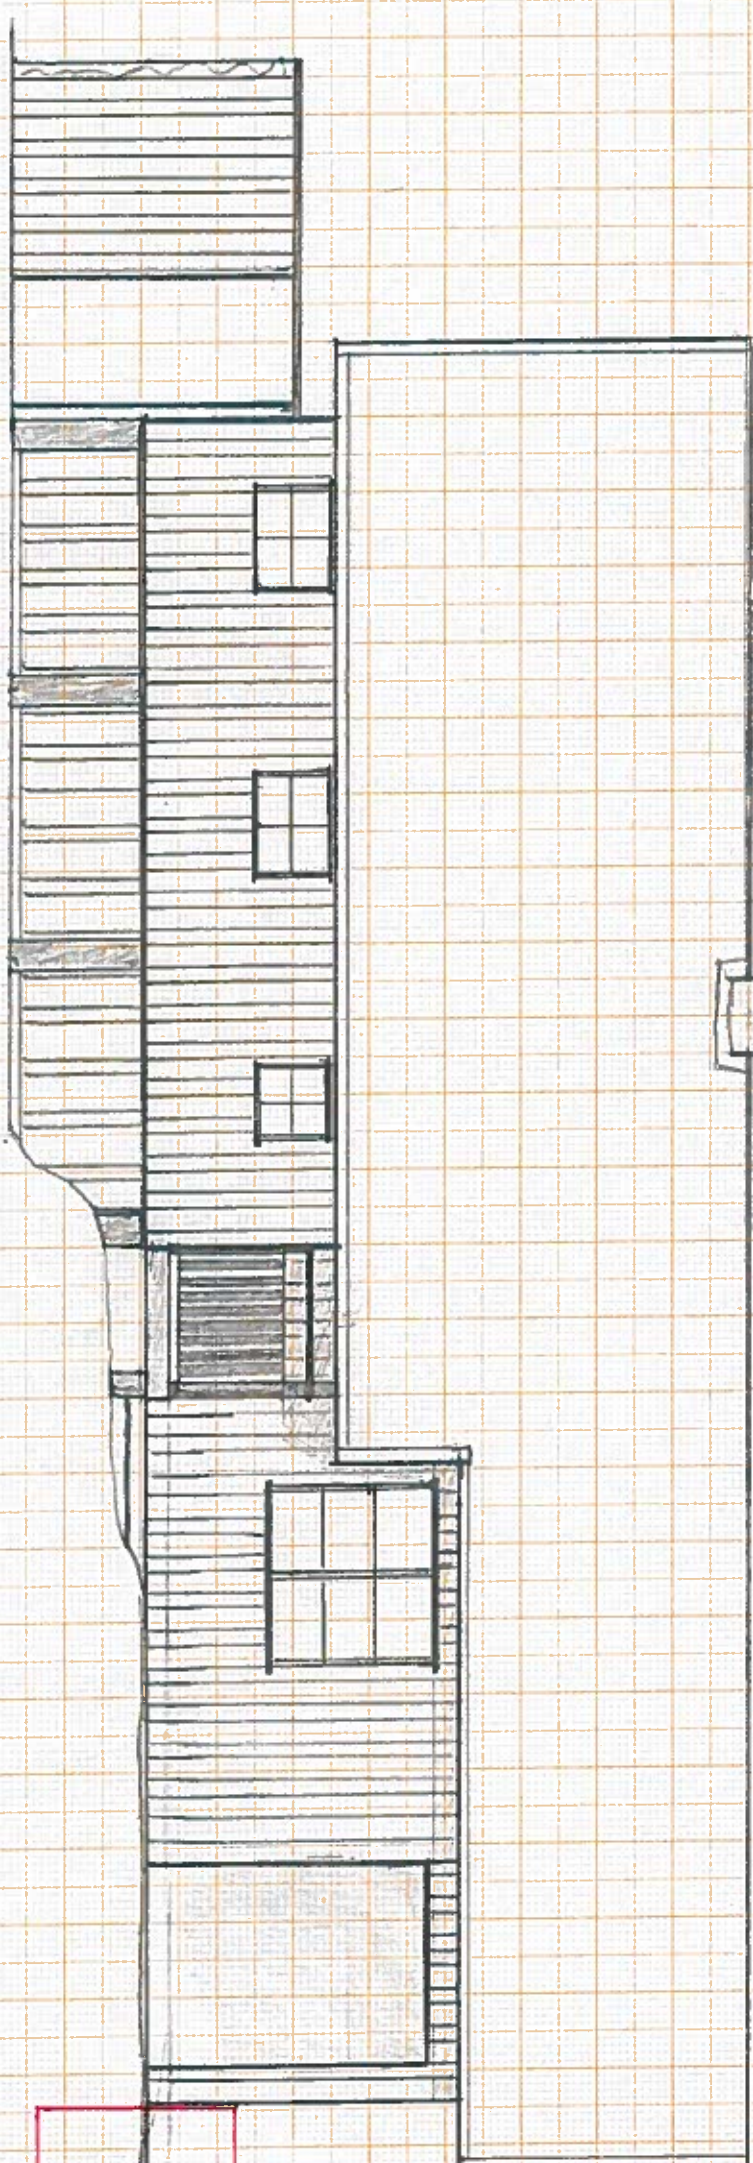

Nord-øst

Utvidet  
veranda

Hytte Bjørsmåla  
Dato: 05.04.2015

Fasade

Osten kommune  
Gnr: 12 Bnr: 4 Felt: 8 10

Eier: Ann Helen Gausen, Rune Gausen

M: 1850