


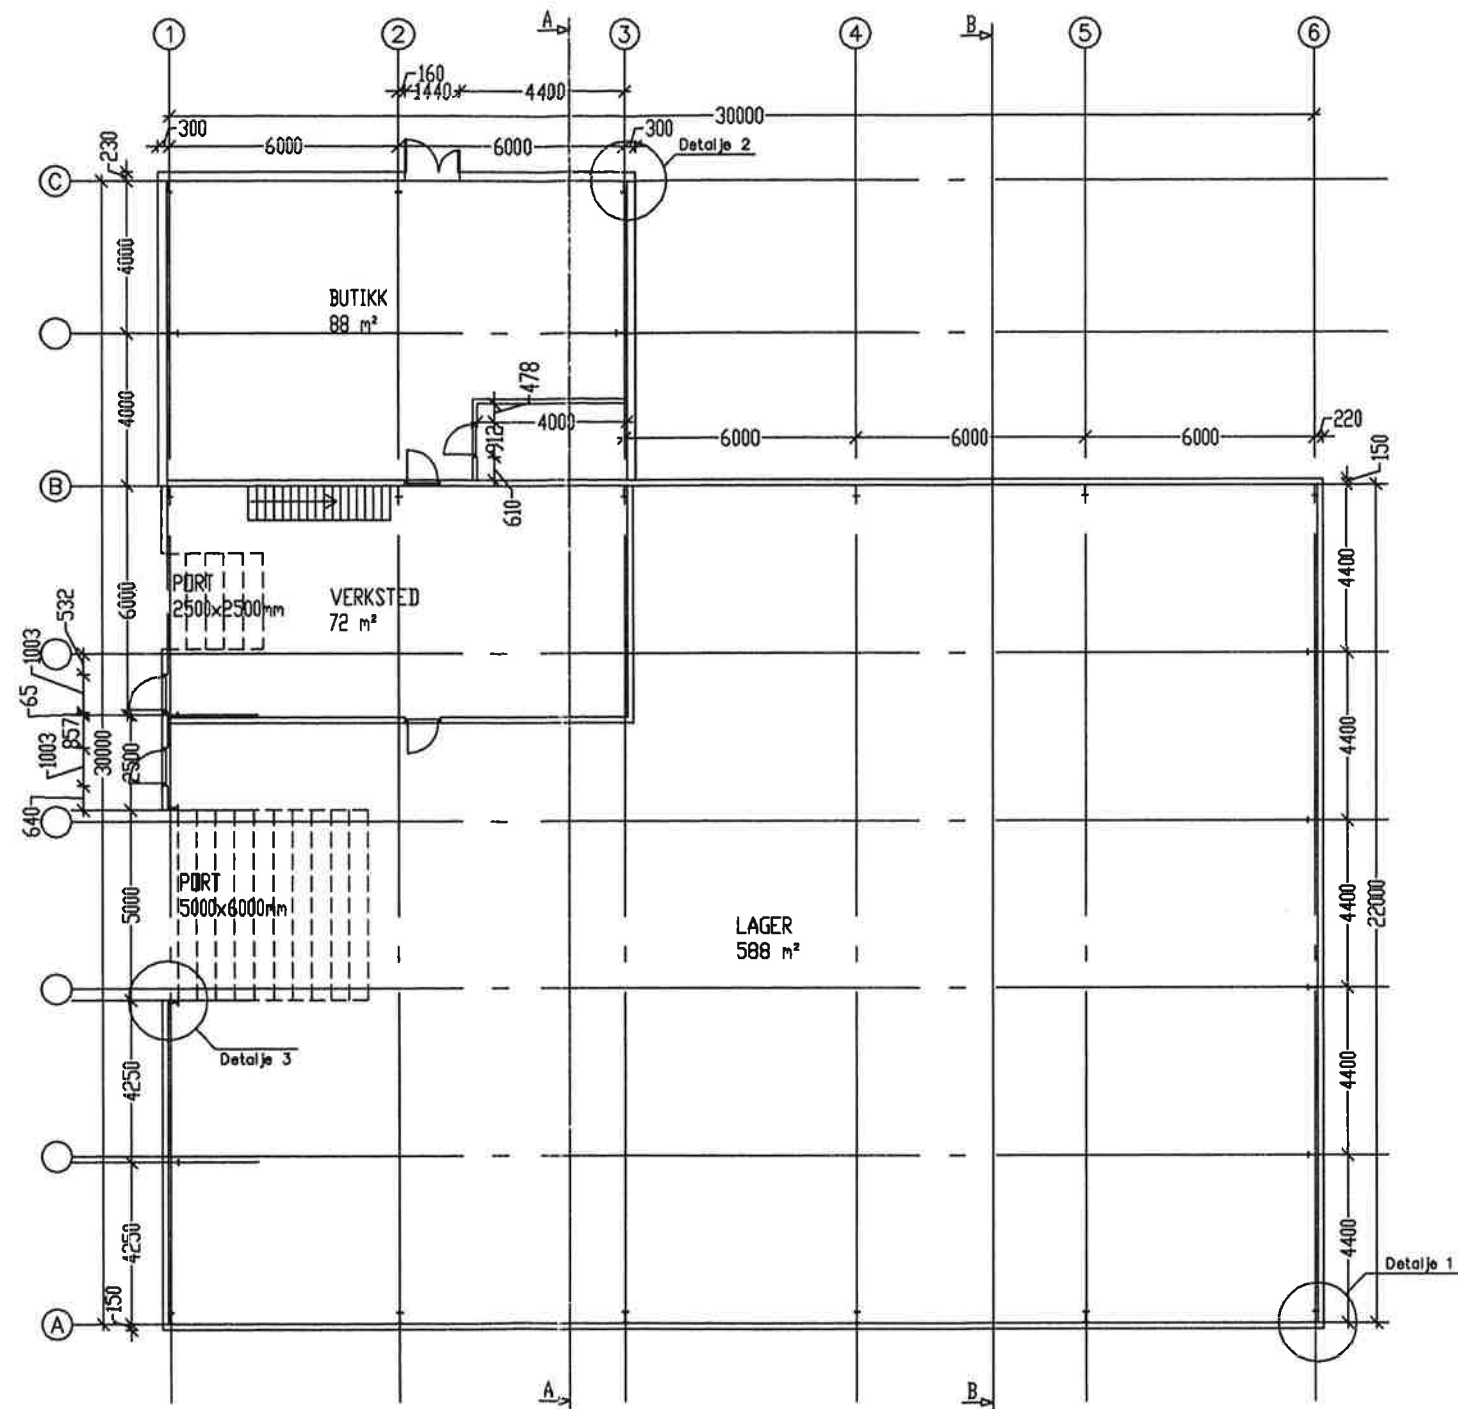

Projeckt SJØHUS
Byggherre Kjell Albertsen

Byggeplads Sandviksberget

Tegn.Indh. plan


Sagsnr.

SAGSNR.

Dato	20-07-2006	-
Konst.	JL	Tegn.nr
Konst.	JL	01


Dato

Underskrift

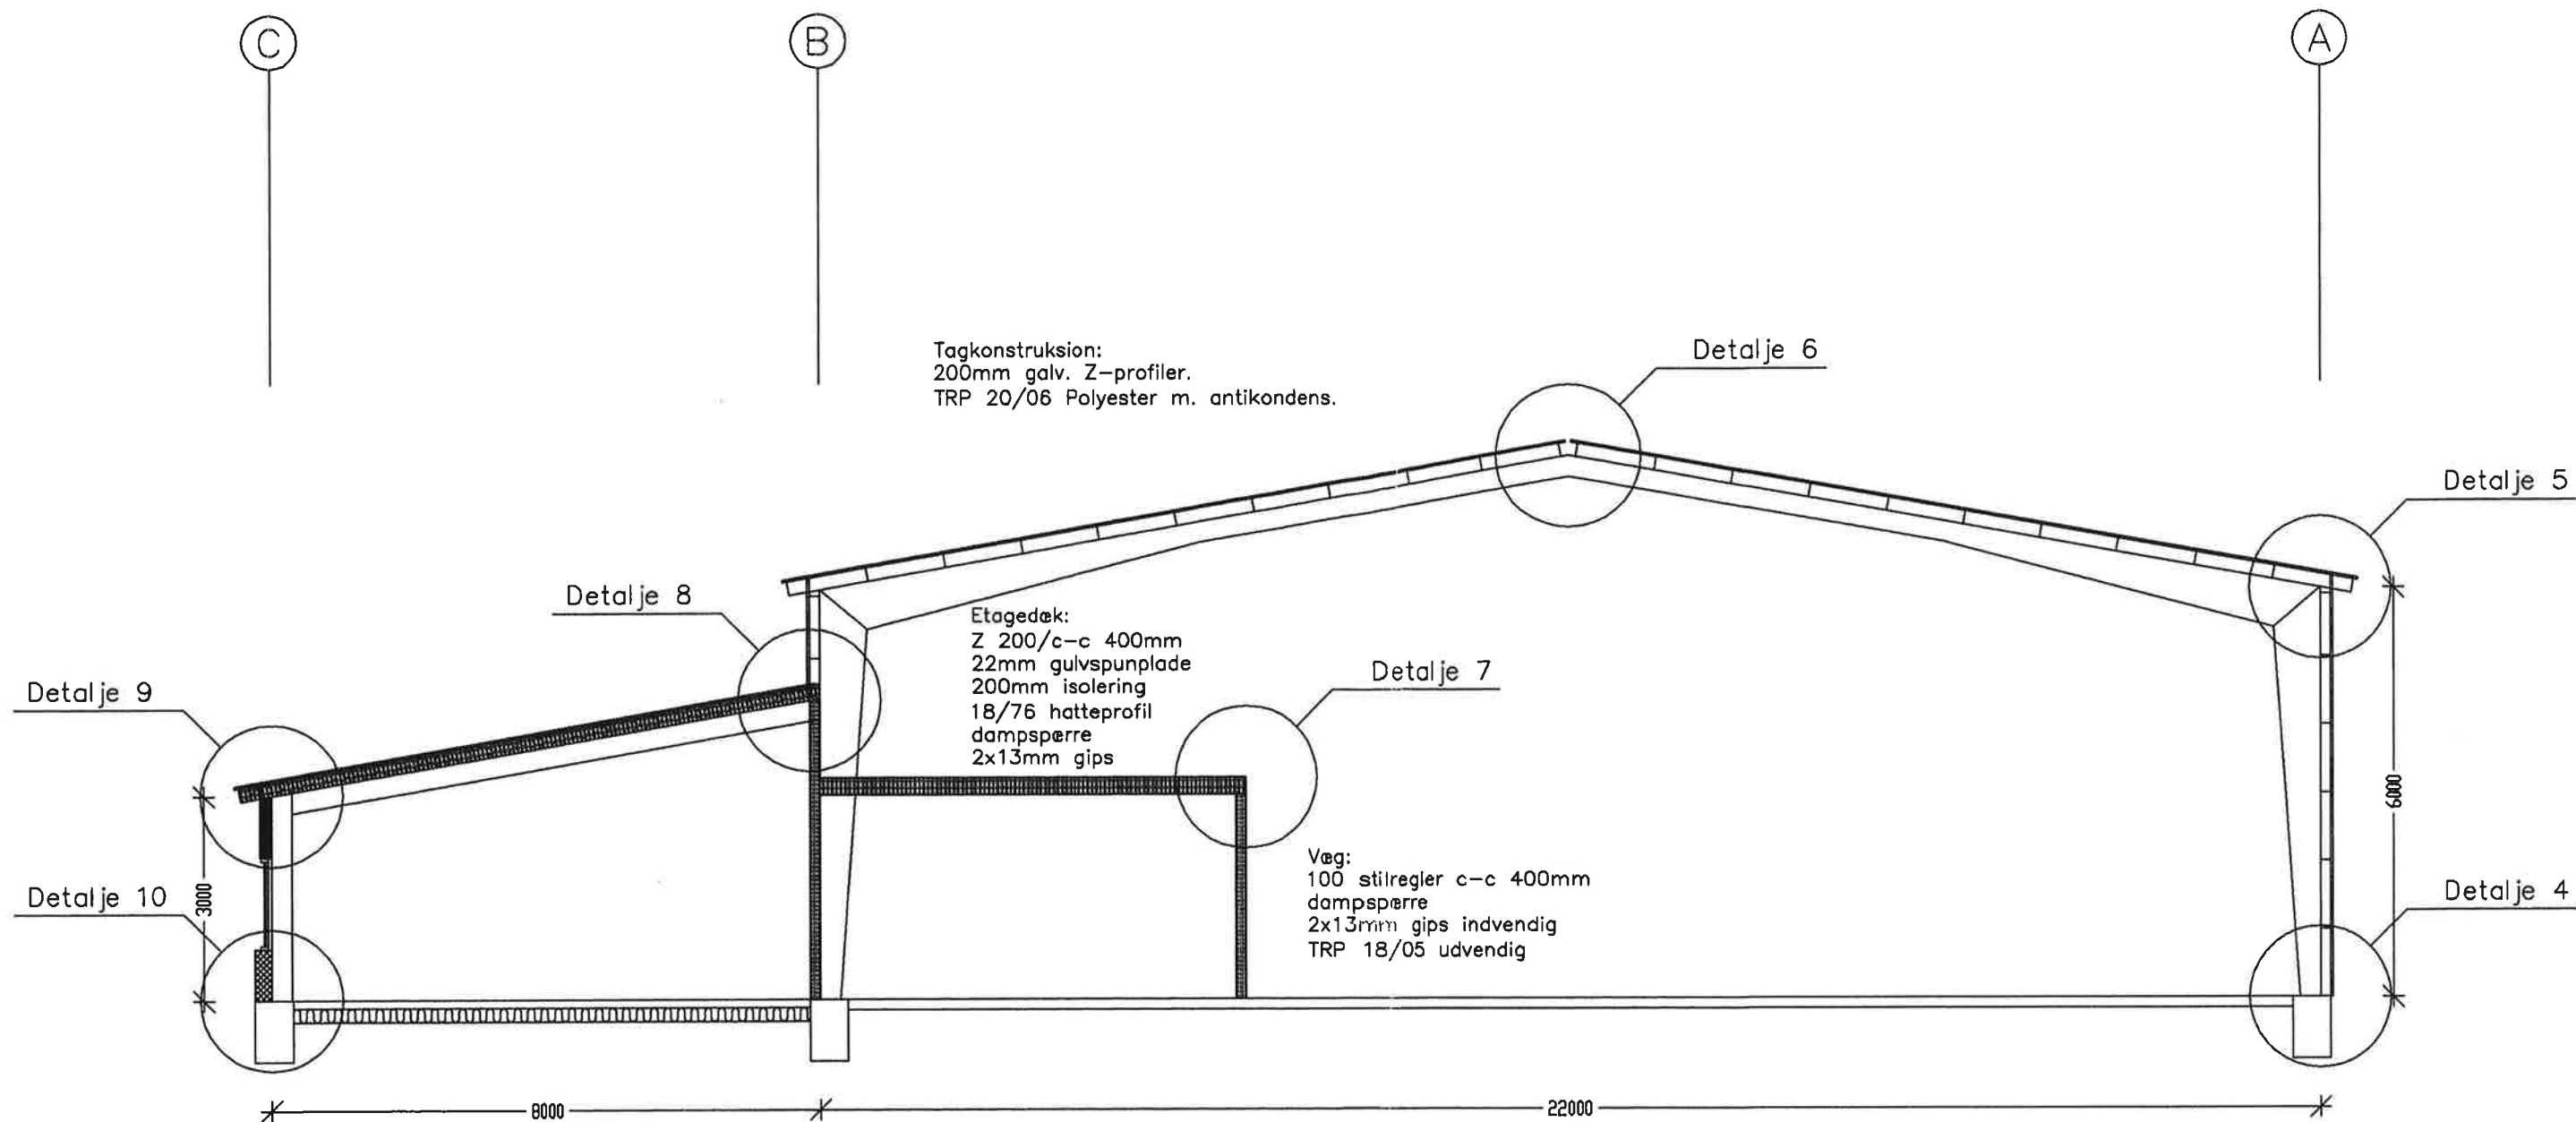


1:100


 PROFILTEKNIKK		Sagsnr.	
		SAGSNR.	
Projekt	SJØHUS	Dato	03-05-2006
Bygherre	Kjell Albertsen	Konst.	MS
		Konst.	MS
Byggeplads	Sandviksberget		
Tegn.Indh.	Snit AA		
		Dato	
		Underskrift	

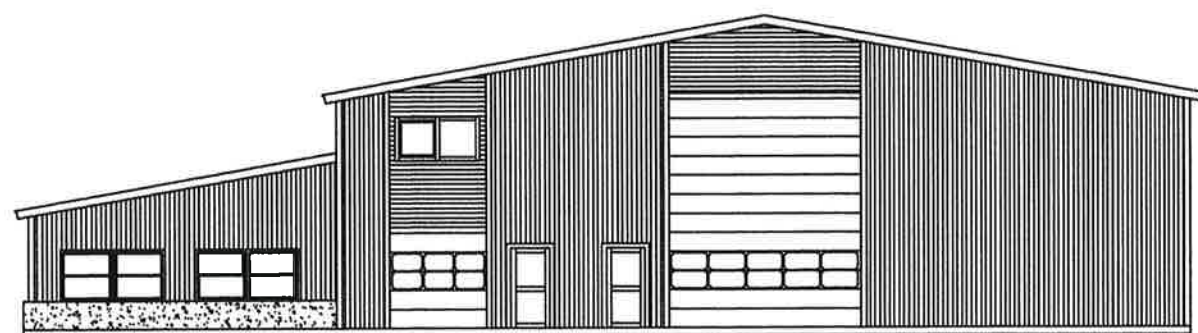


SØR VEST

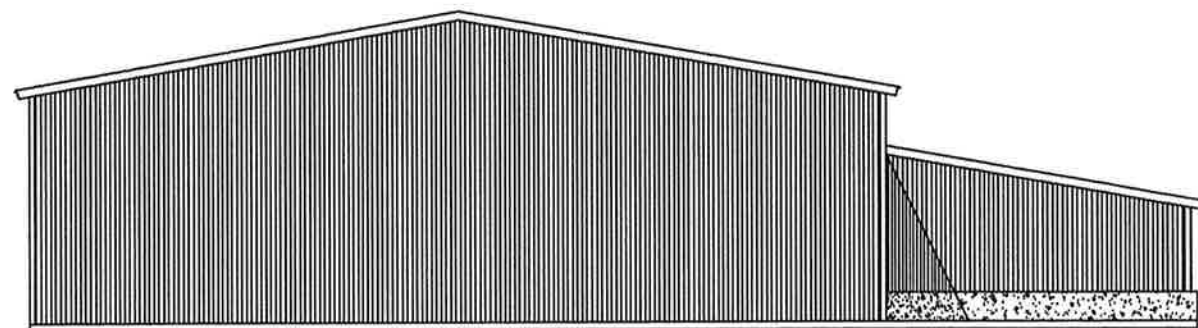

NØRØST

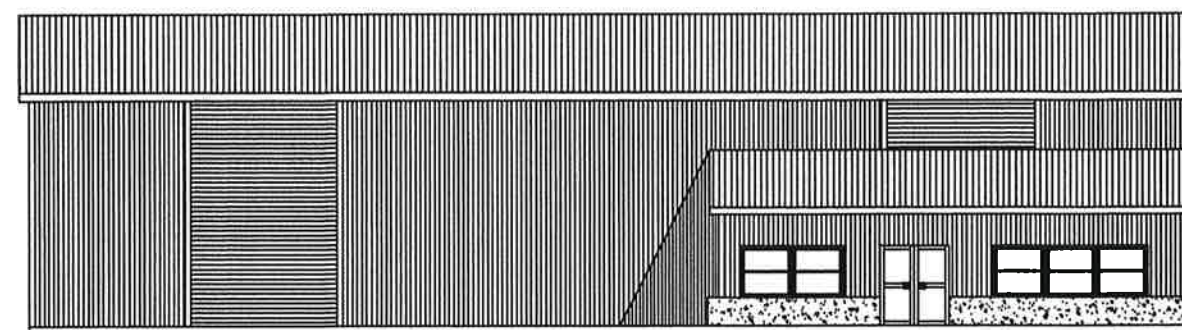

NØRØVEST

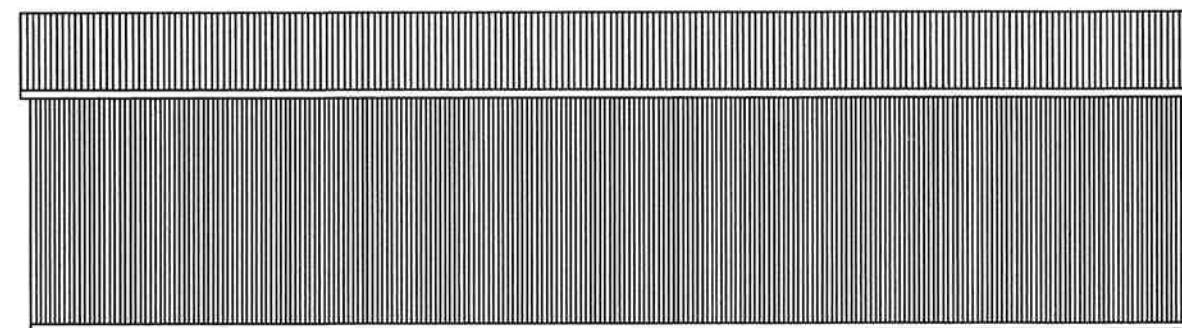

SØRØST

1:200

 PROFILTEKNIKK		Sagsnr.	
		SAGSNR.	
Projeckt	SJØHUS	Dato	03-5-2006 -
Bygherre	Kjell Albertsen	Konst.	MS
		Konst.	MS
Byggeplads Sandviksberget		Tegn.nr.	
		04	
Tegn.Innh. facader		Dato	
		Underskrift	