


X

10,8 m

X

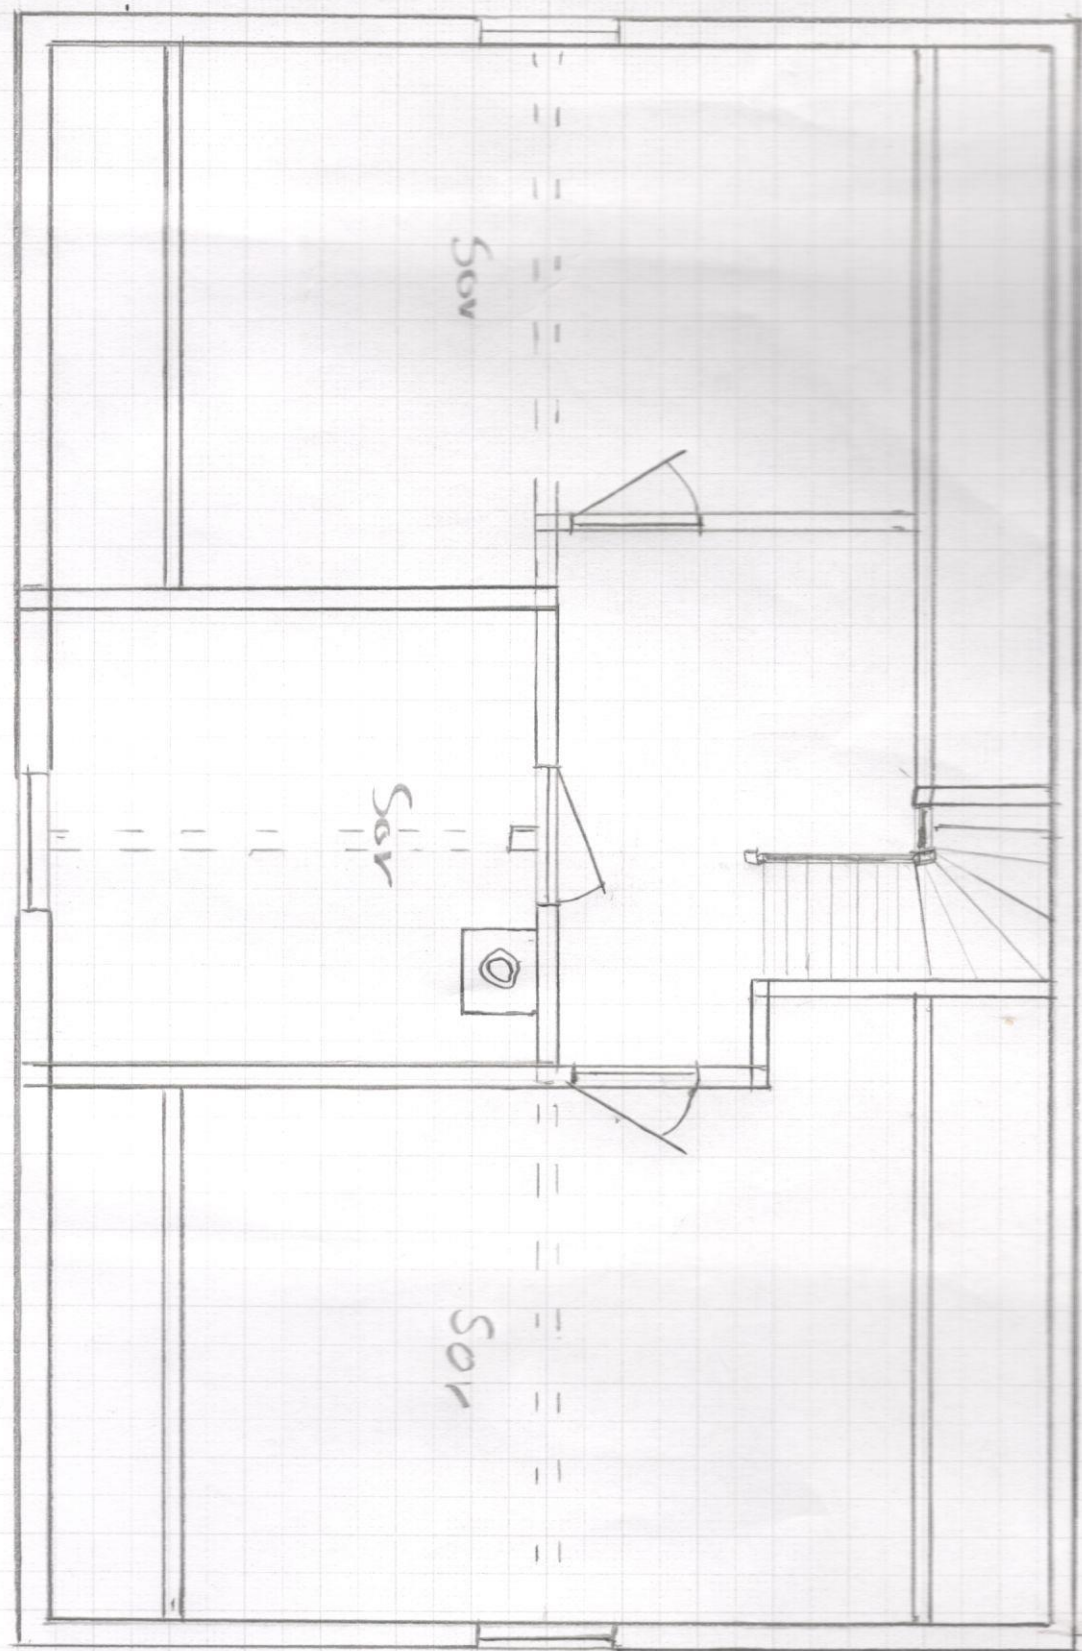

2 ETG

M 1:50

X

7,0 m

X