



Fasade Vest

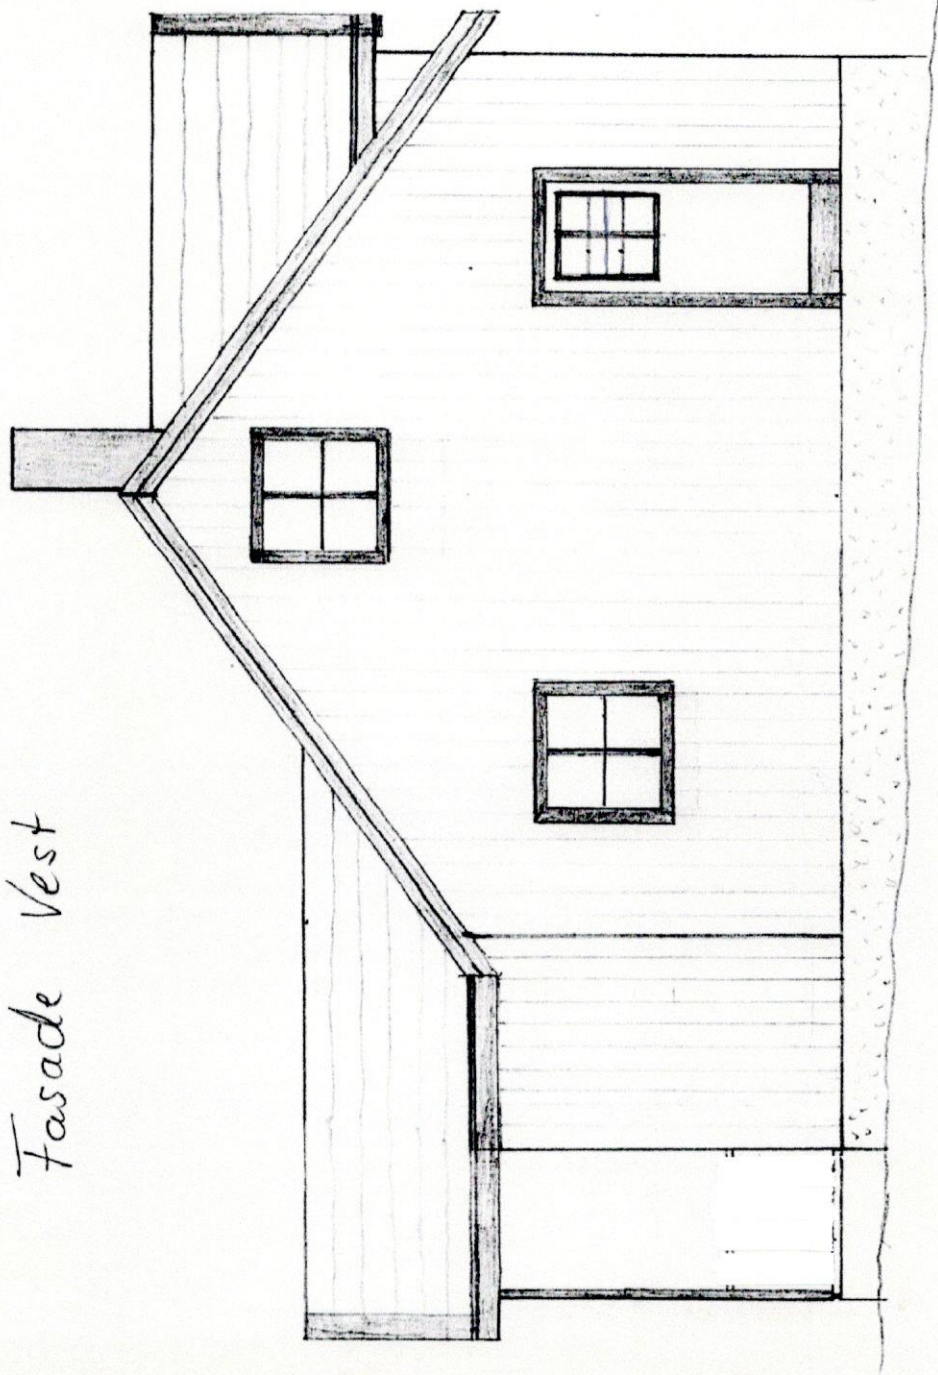


M 1:50

Fasade Nord

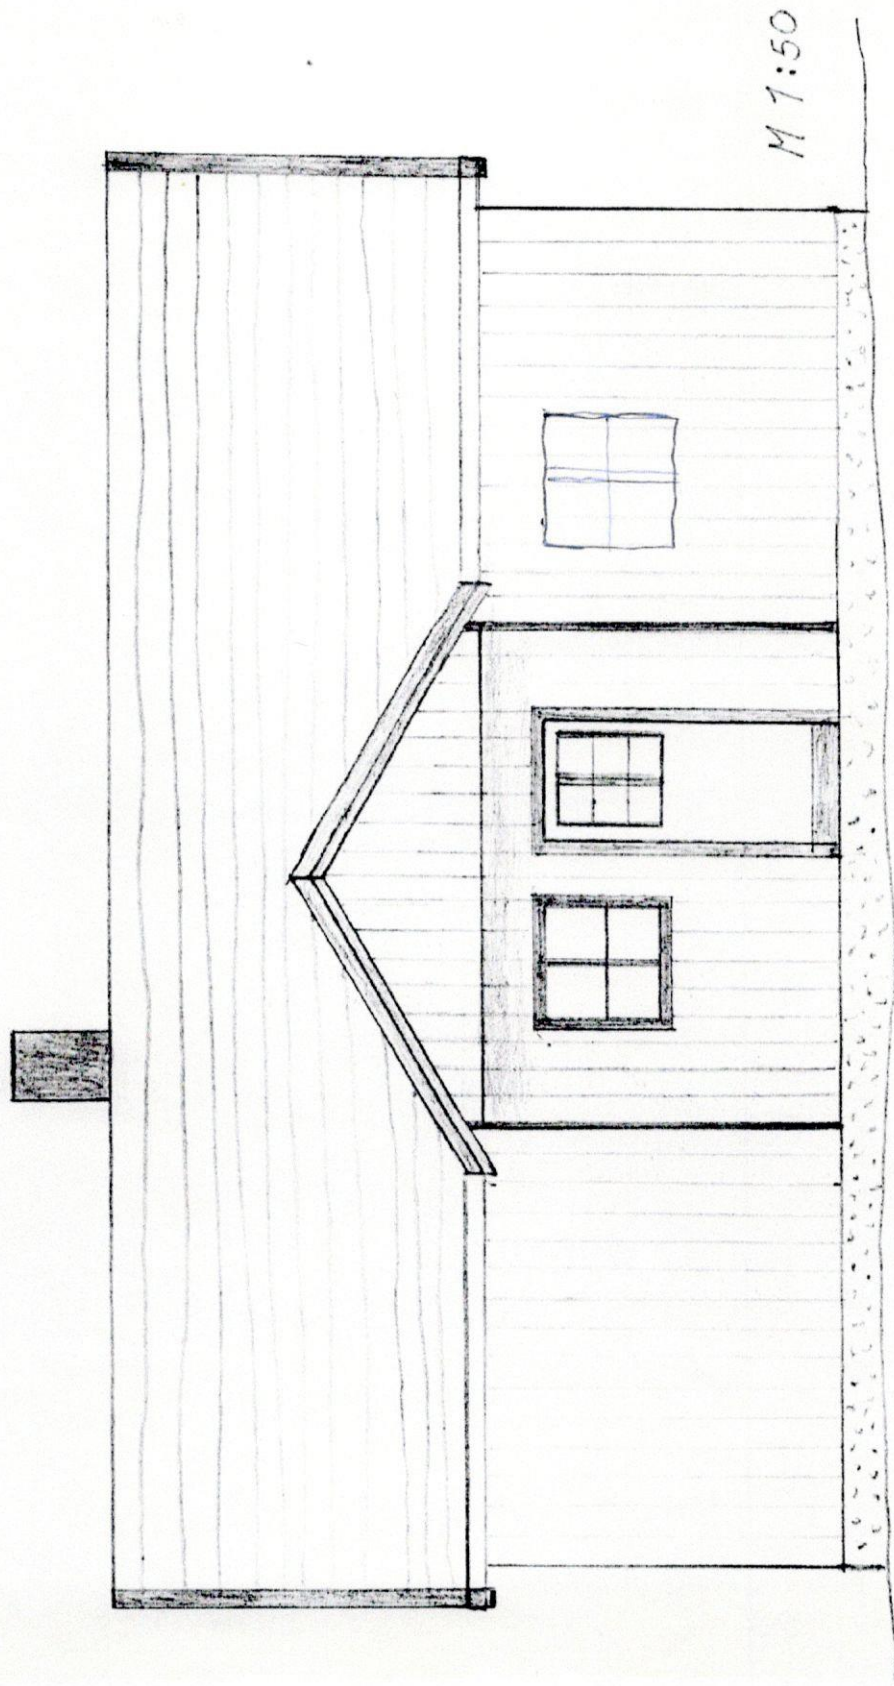


Fasade Sør

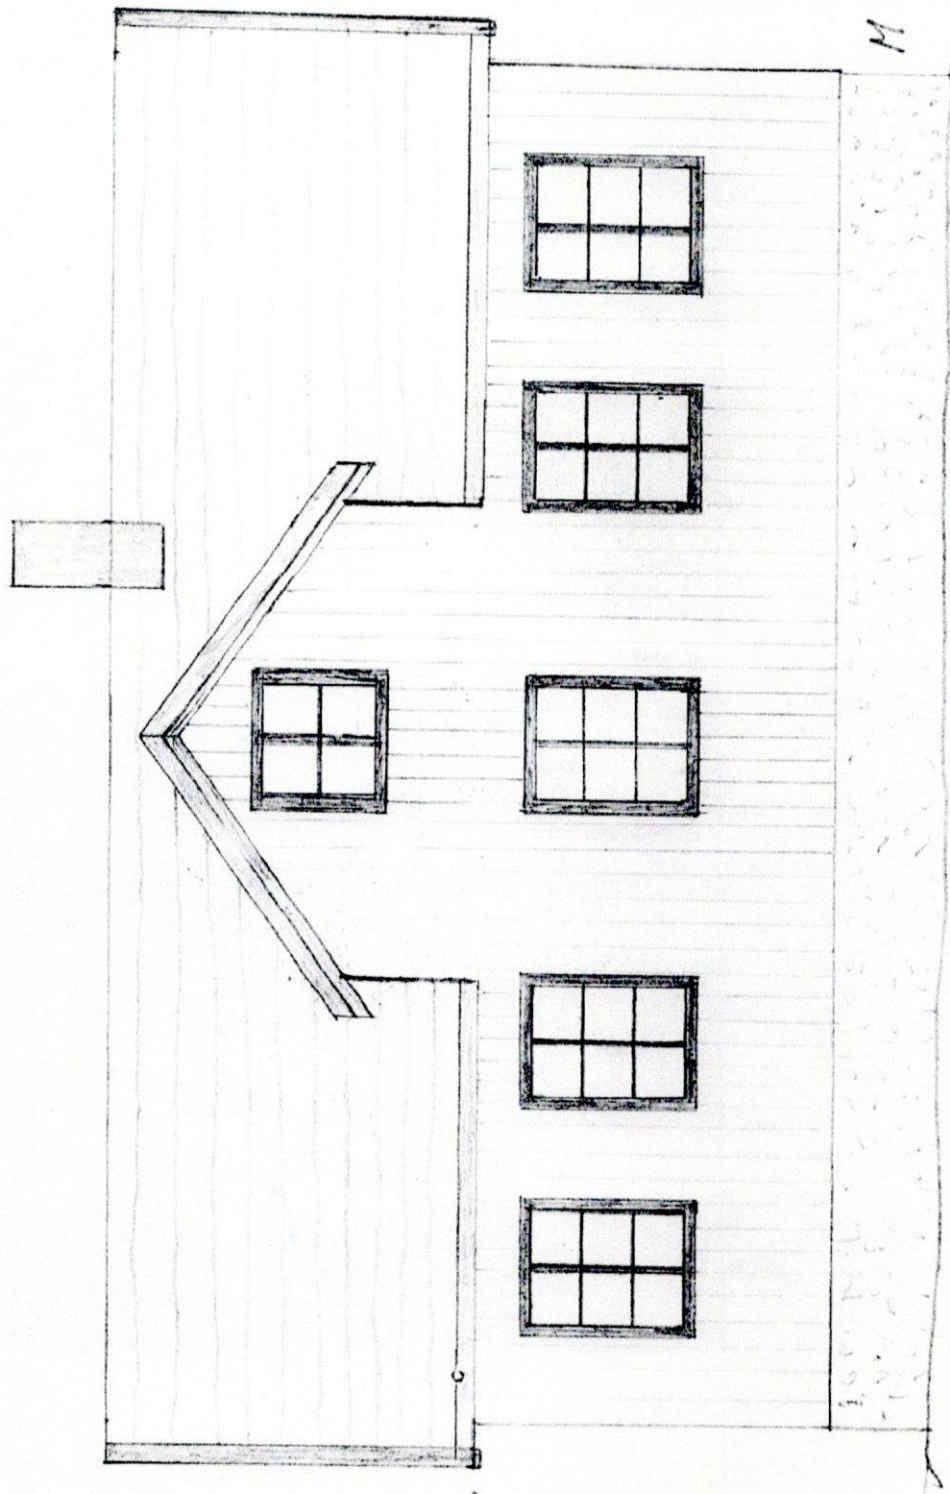


M 1:50

Fasade Øst

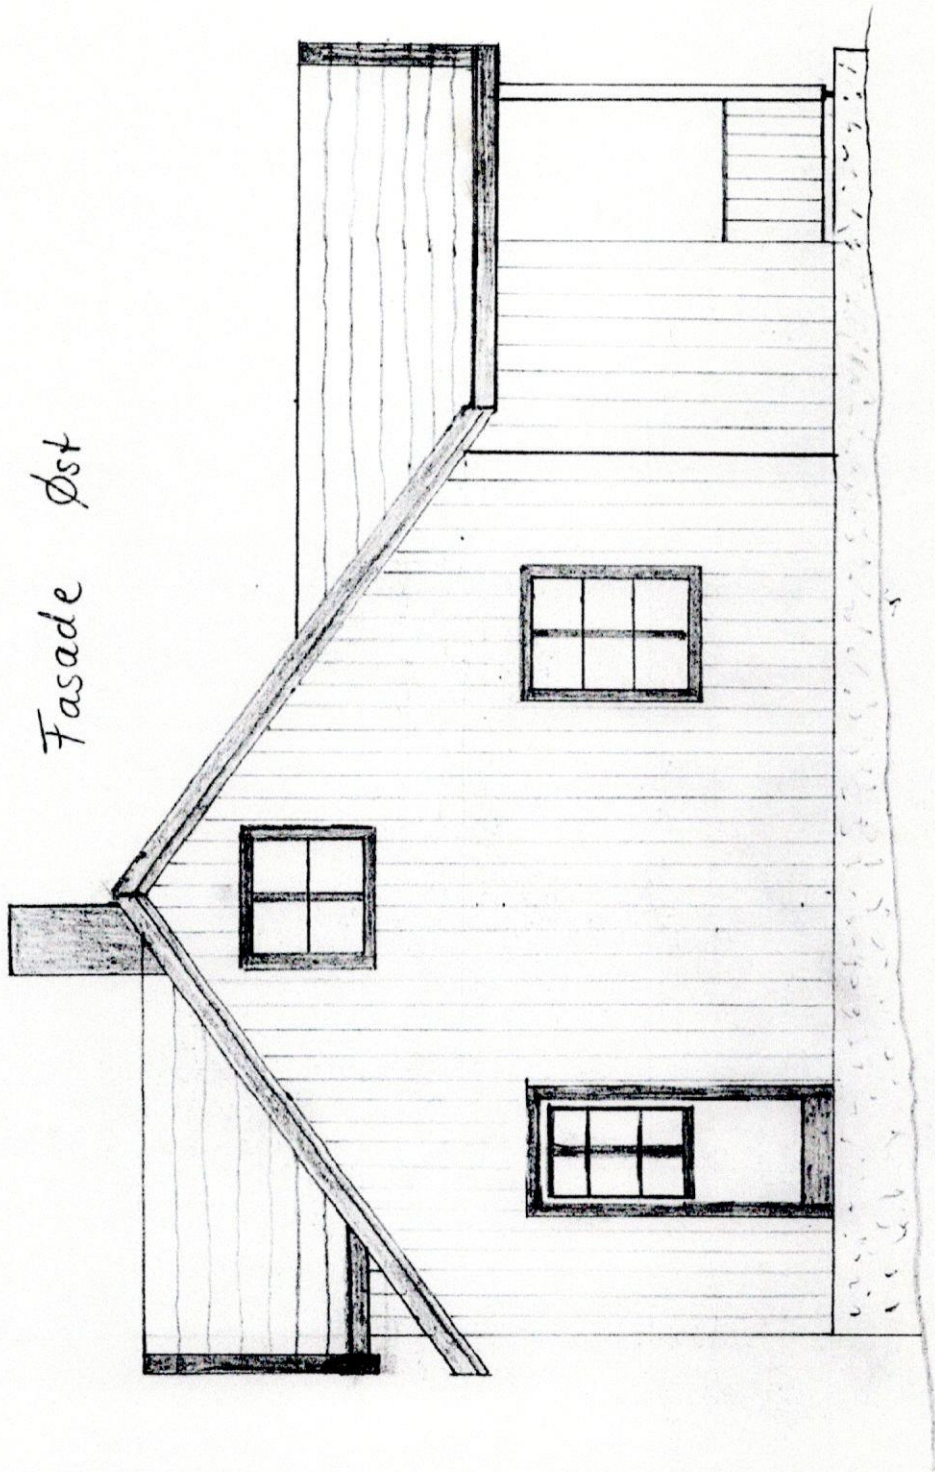

Snitt

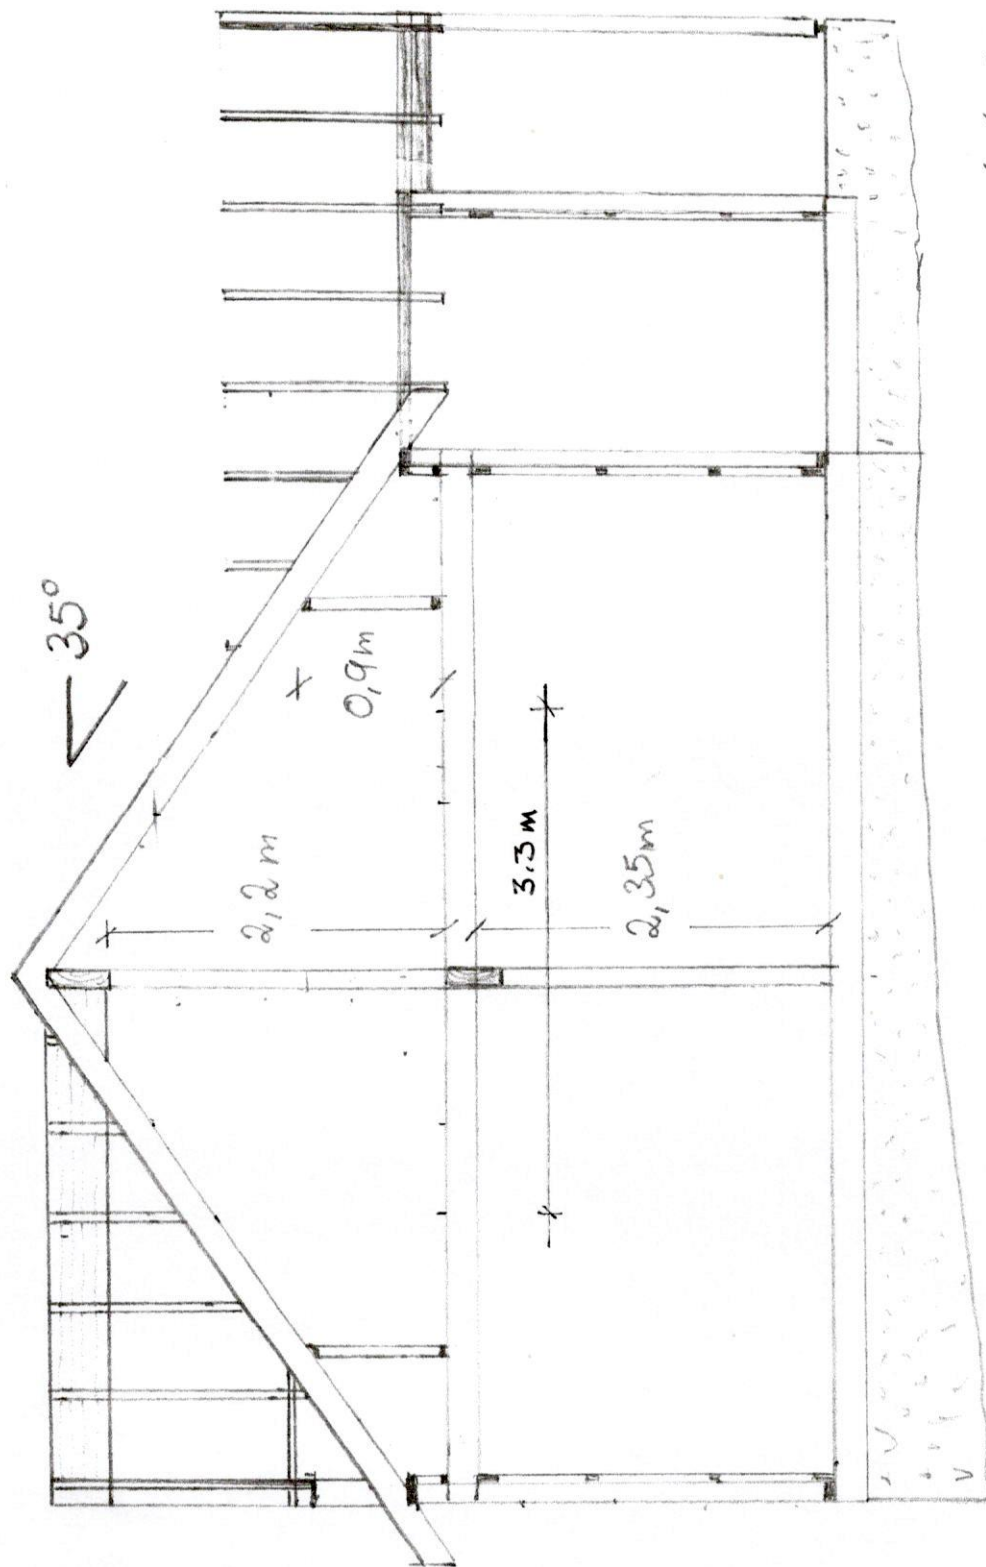

M 1:50