




750

+ V.L. E 7

550

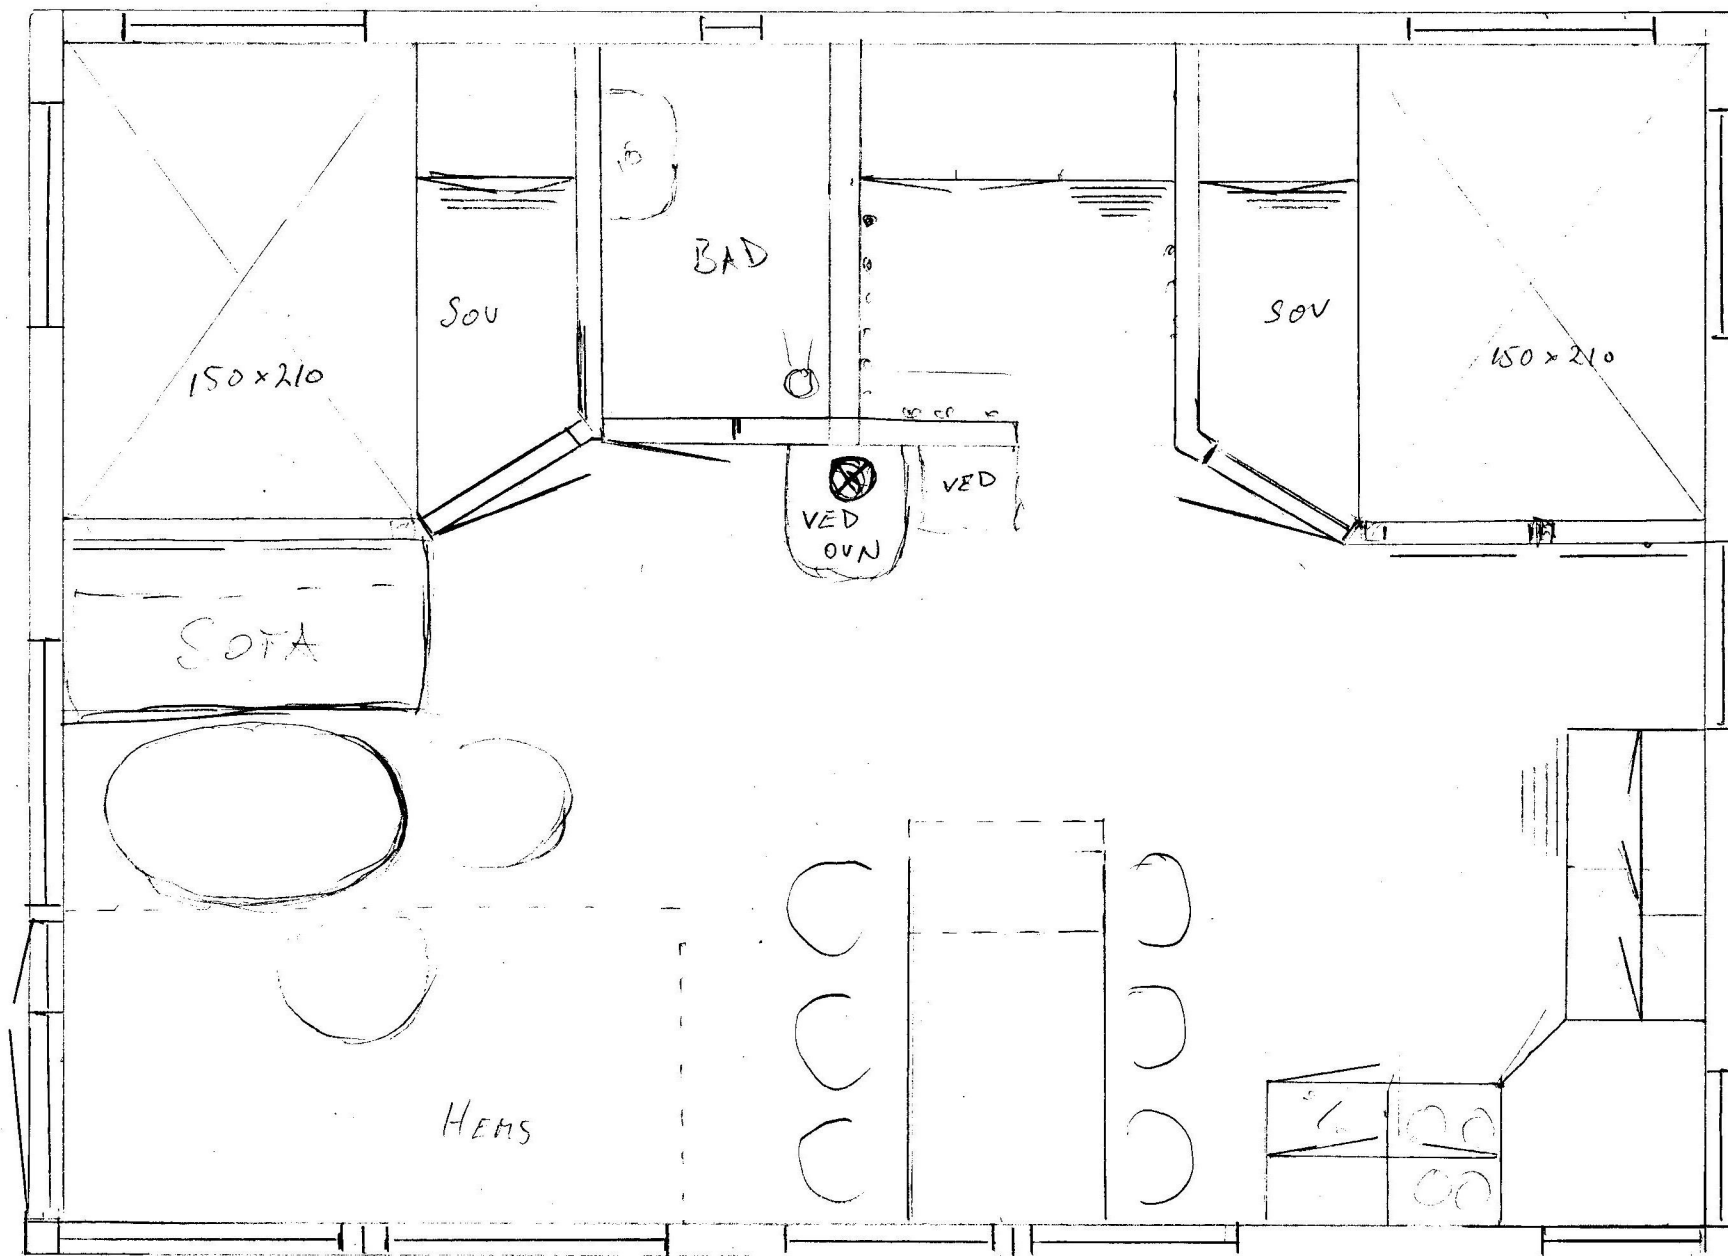

NYBXGG

PLAN	23/8
GNR/BNR 38/14	TECNR.
K.K.	7/10
T.D.S.	

V.L. E 2

NYBYGG


FASADE NV 23/8

GNR/BNR 38/14

K.K.

D.D.S

2/70

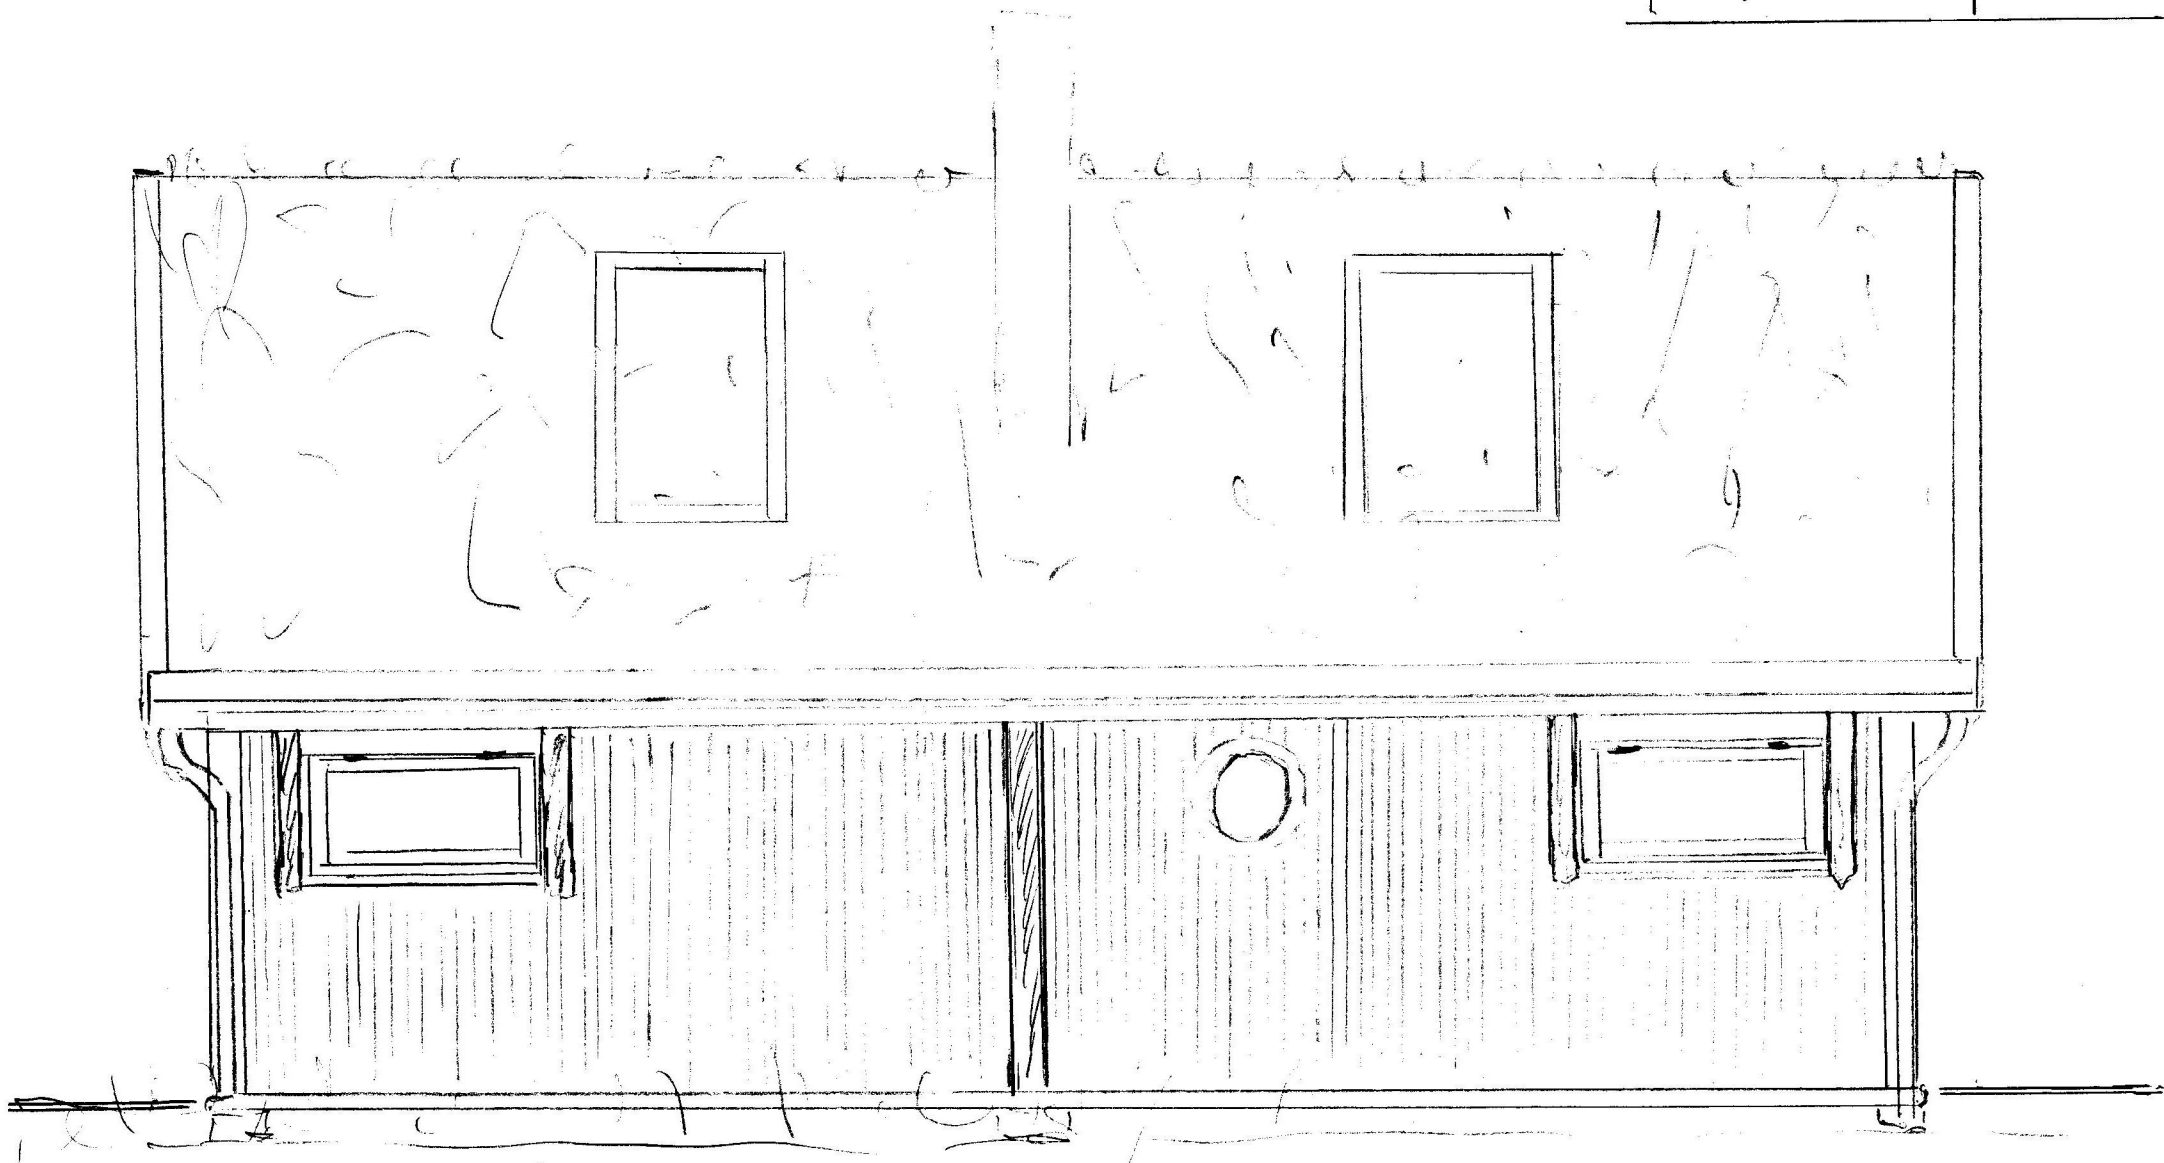


V.L. E3

NYBYGG

FASADE NØ	
GNR/BNR	38/14
K.K. T.D.J.	3/10

550

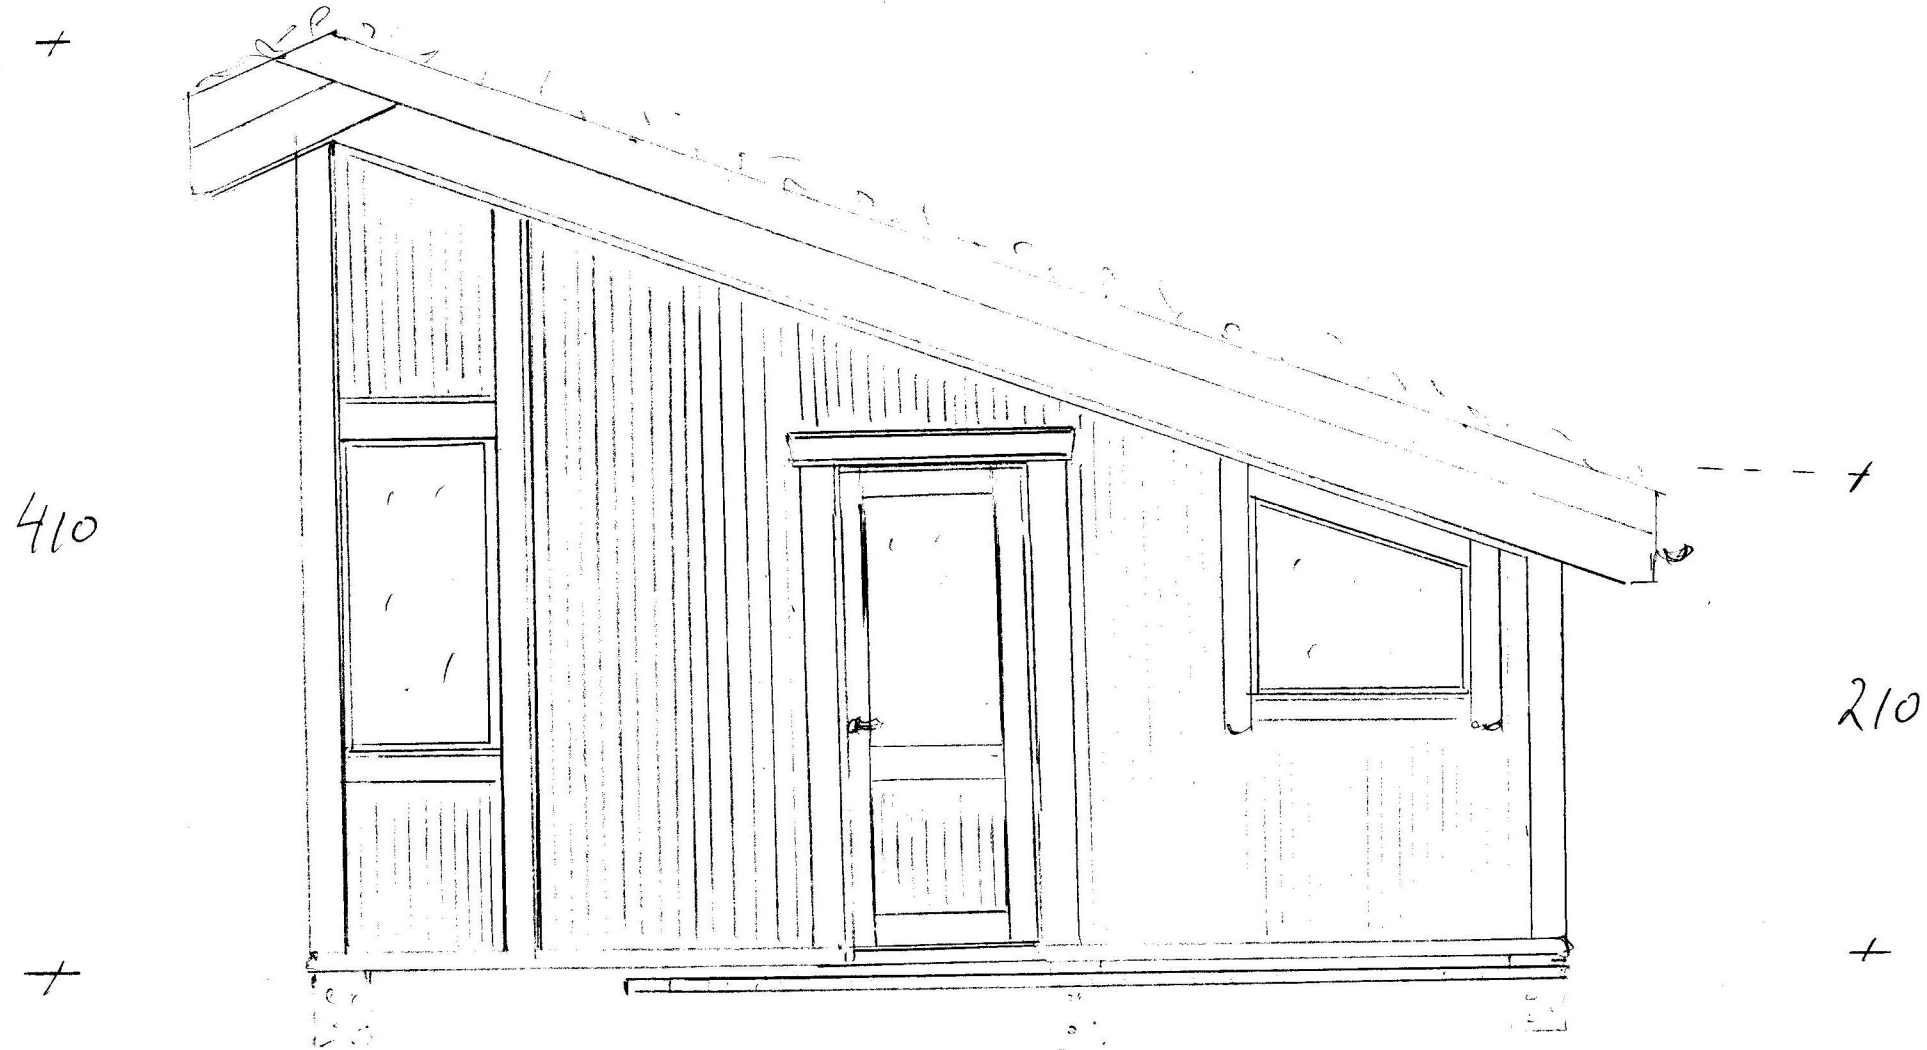

V. L. E 4


NYBYGG

FASADE SØ	23/8
CNR/BNR	38/14
K. K.	4 / 70
T. D. J.	

+

750

+

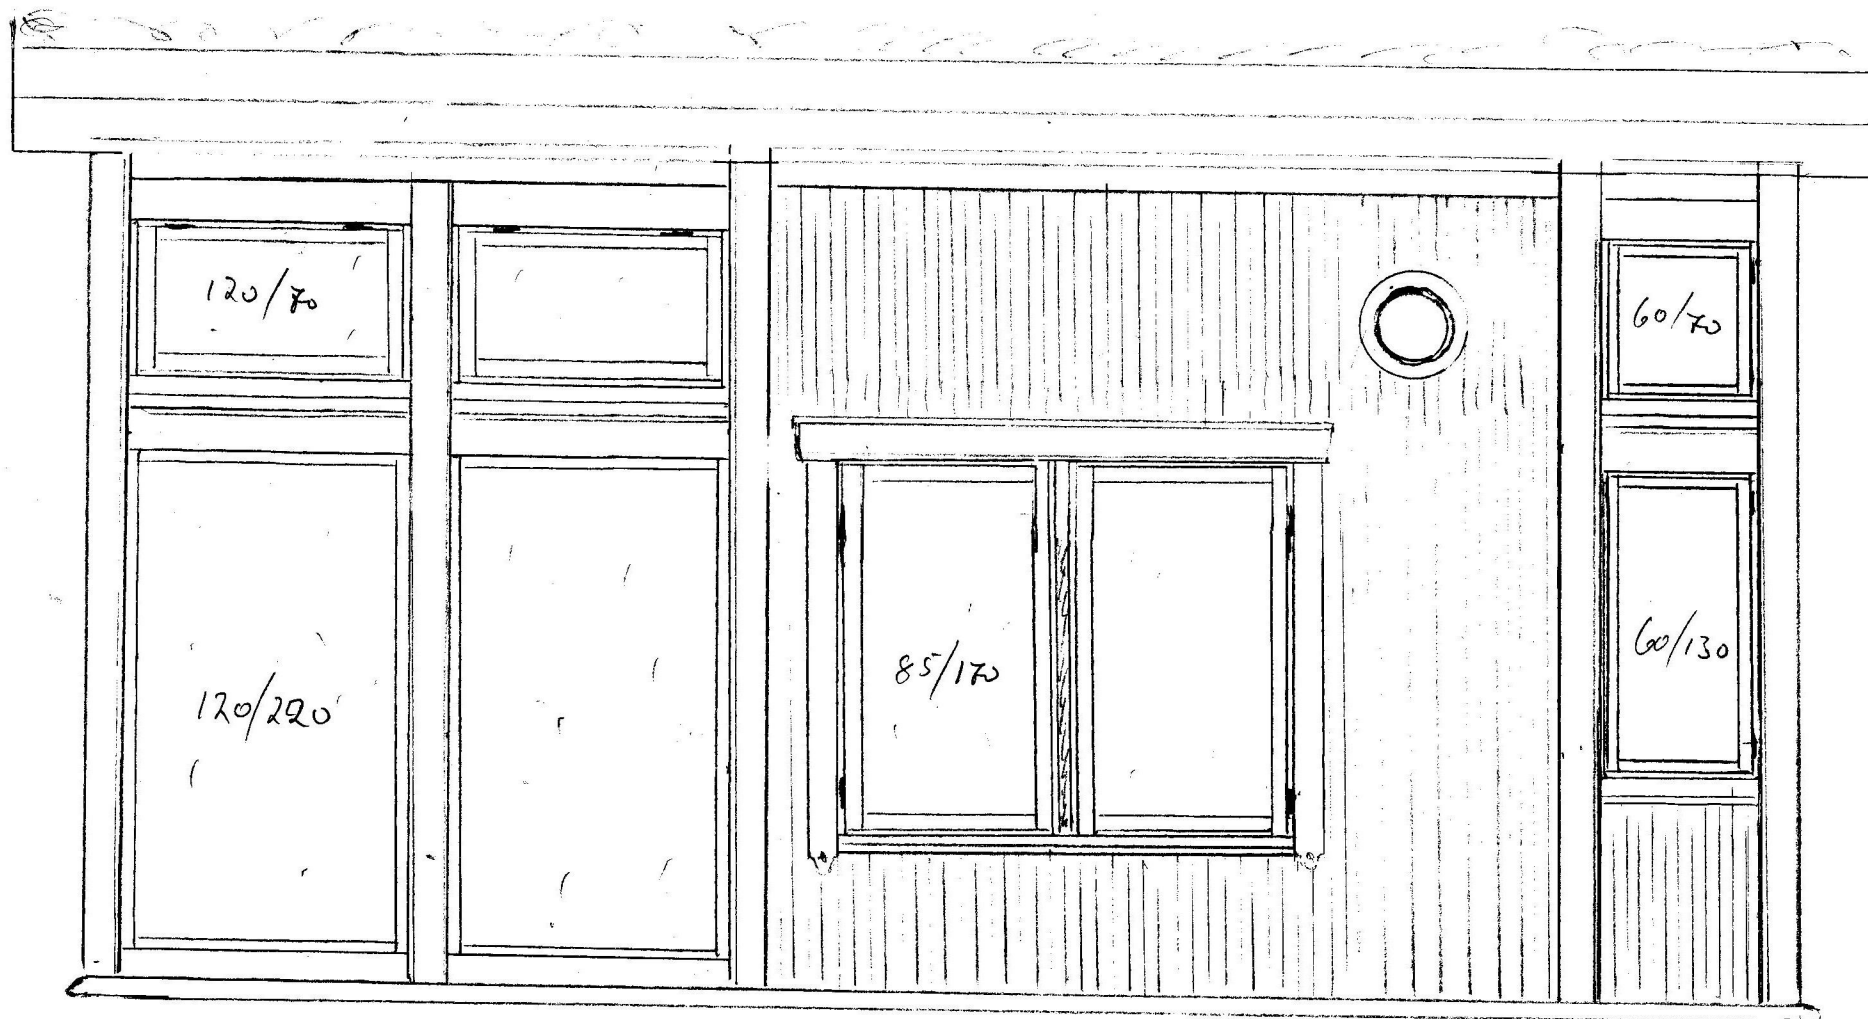

410

V.L. E5

NYBYGG

FASADE SV	23/8
GNR/BNR	38/14
K.K. T.D.S.	5/10

+

550

+

+

+

210

410

