



NYBYGG

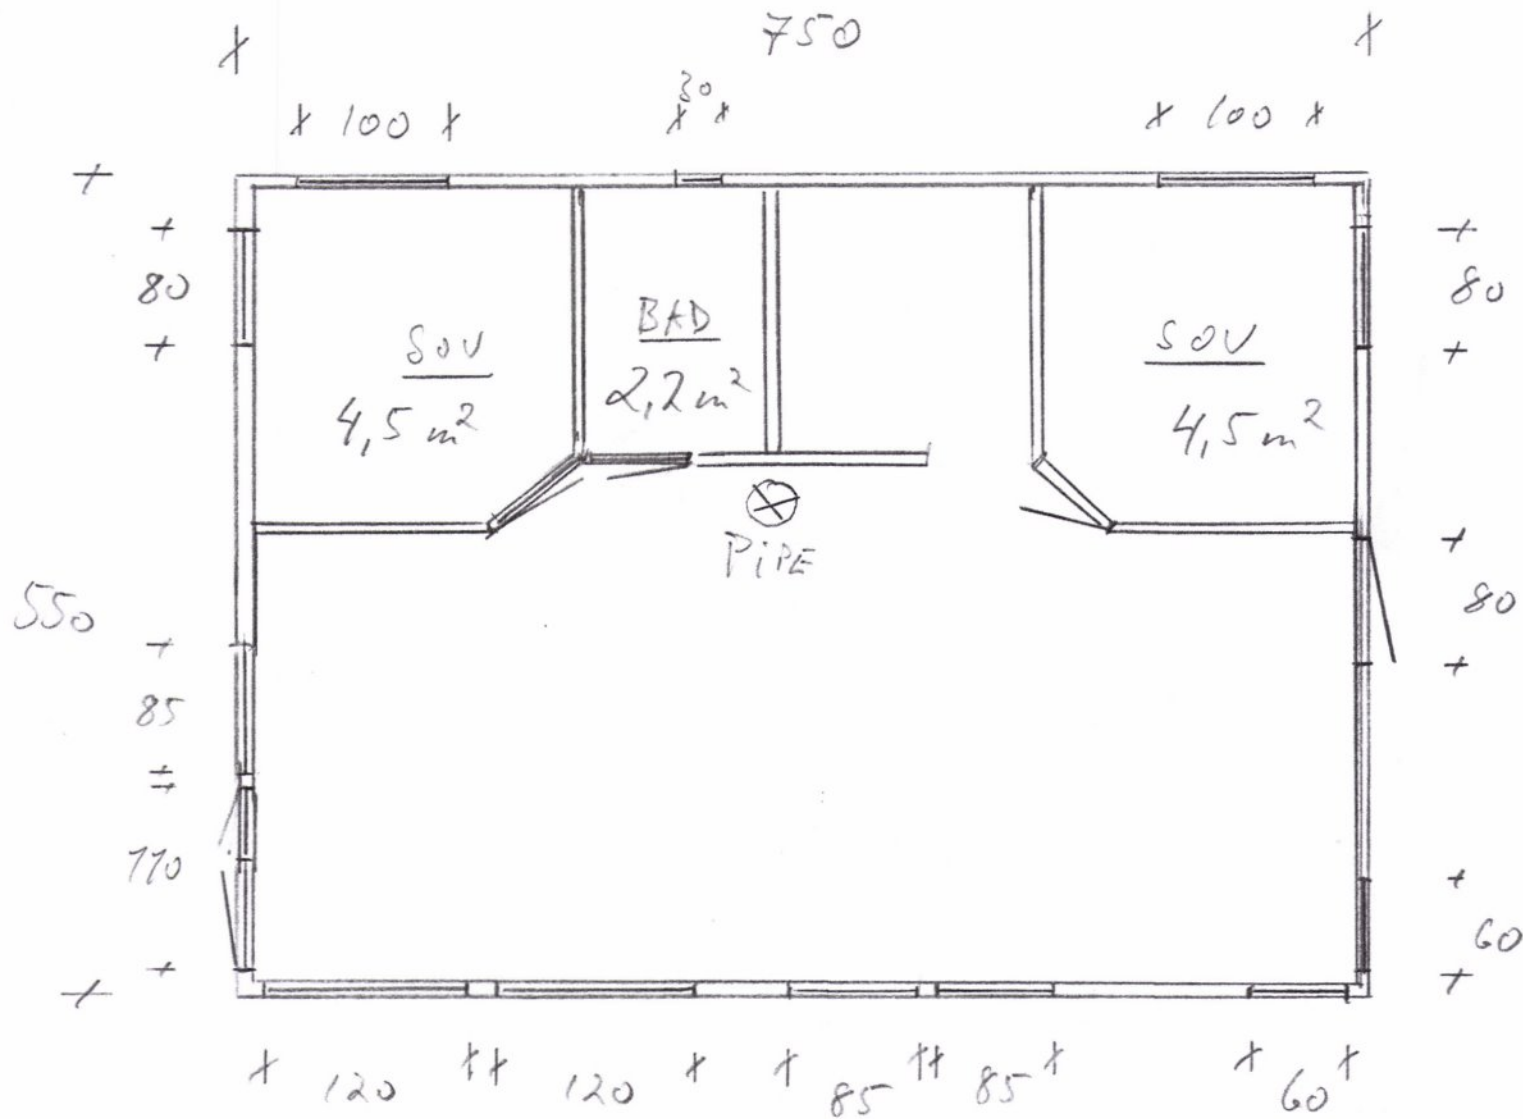

PLAN	1/5	100
GNR/BNR	38/14	
Kirsh Kvalør	3/2-2	
Torsten D. Johansen		

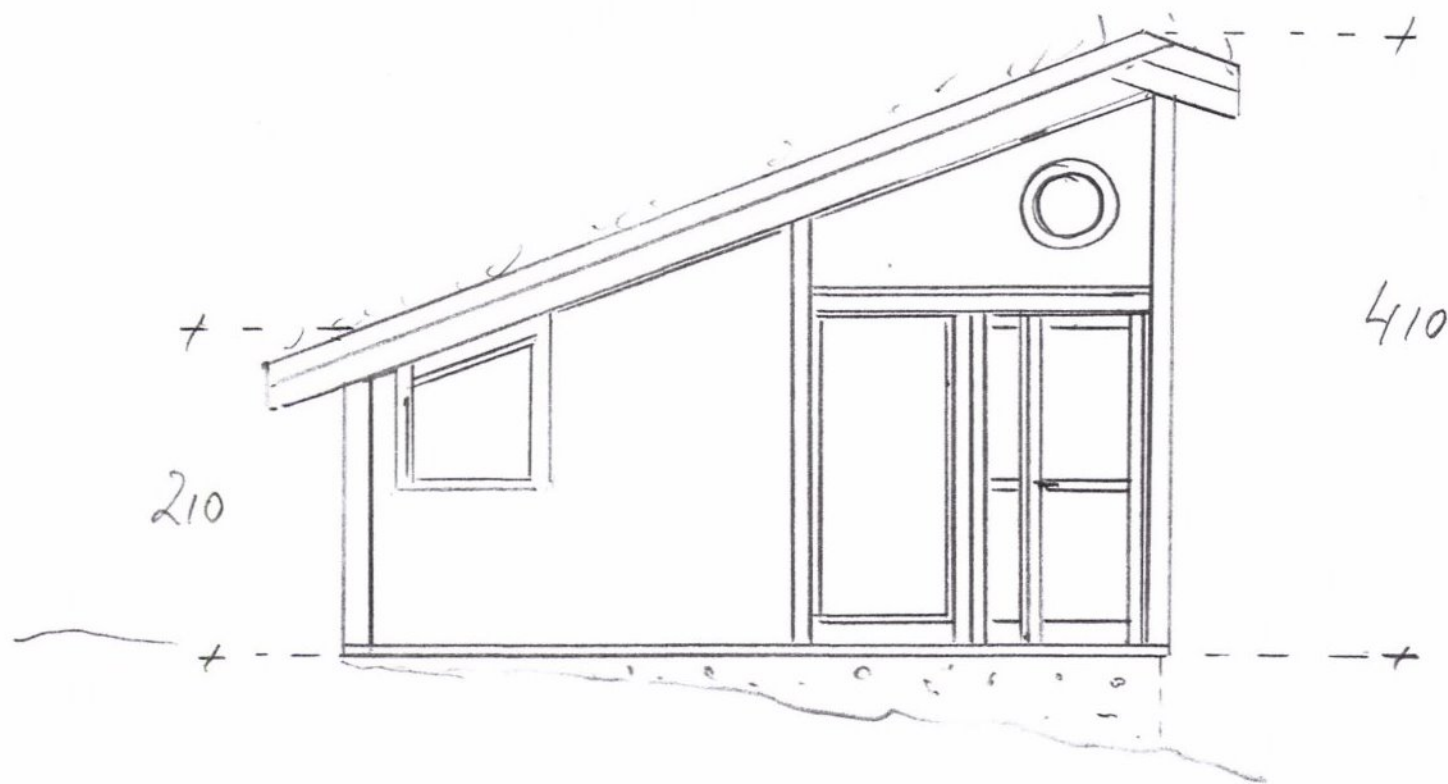


FASADE :SV	2/5	M: 7:50
GNR/BNR 38/14		
Kirsti Kvaløy 3/2-20		
Torstein Dahl Johansen		


FASADE NØ	3/5	M: 1:5
-----------	-----	-----------

GNR/BNR	38/14
---------	-------

Kiest: Kvaløy	3/2-20
Vedlegg D. Johansen	

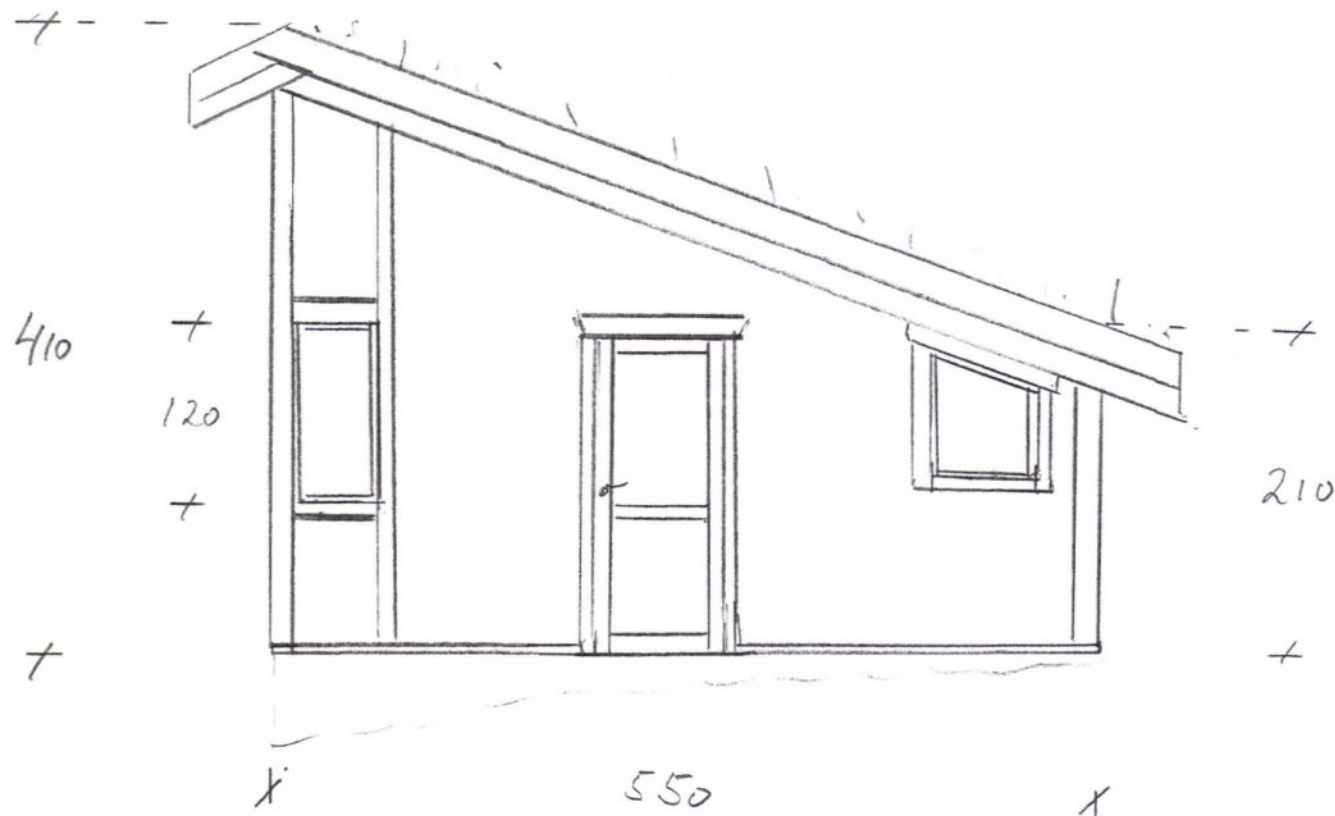

FASADE SØ	4/5	1:5
GNR/BNR 38/14		
Kirsti Kvaløy		3/2-20
Toreen D. Johansen		

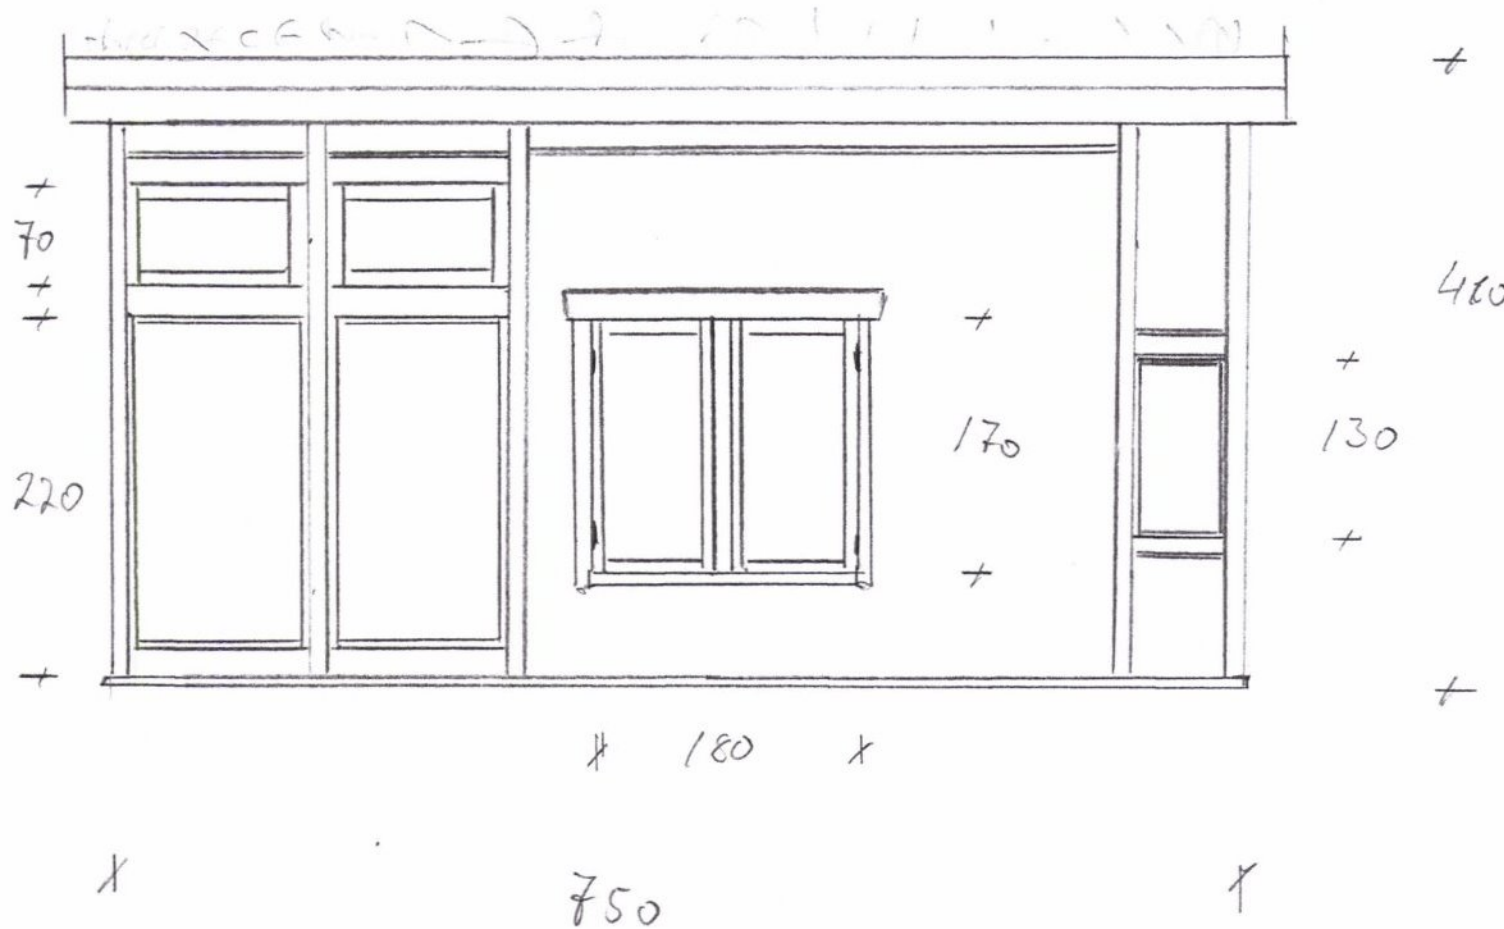

FASADE NV 5/5 7:50
GMR/BNR 30/14
Kirk Kealey 3/2-20
Tobin D. Johnson

