


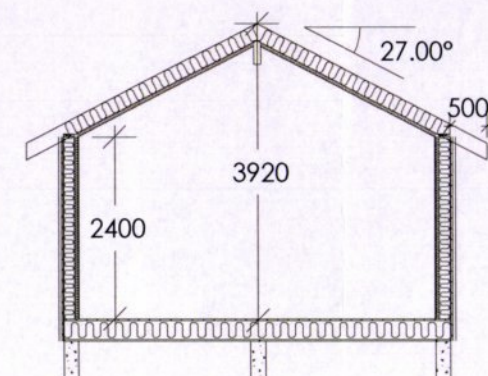
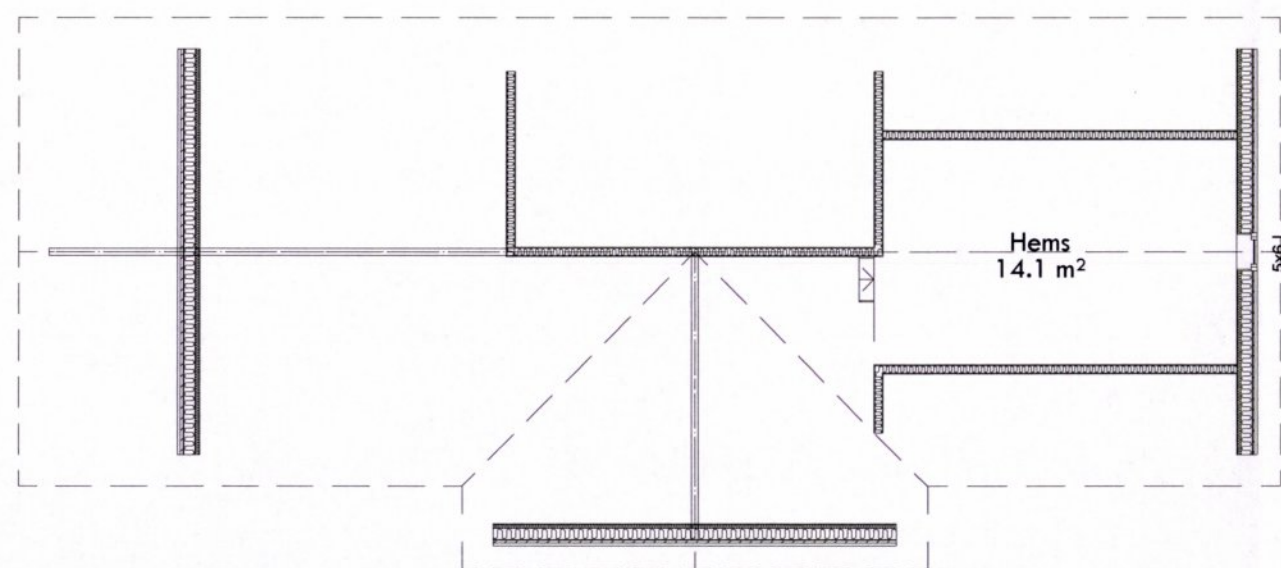


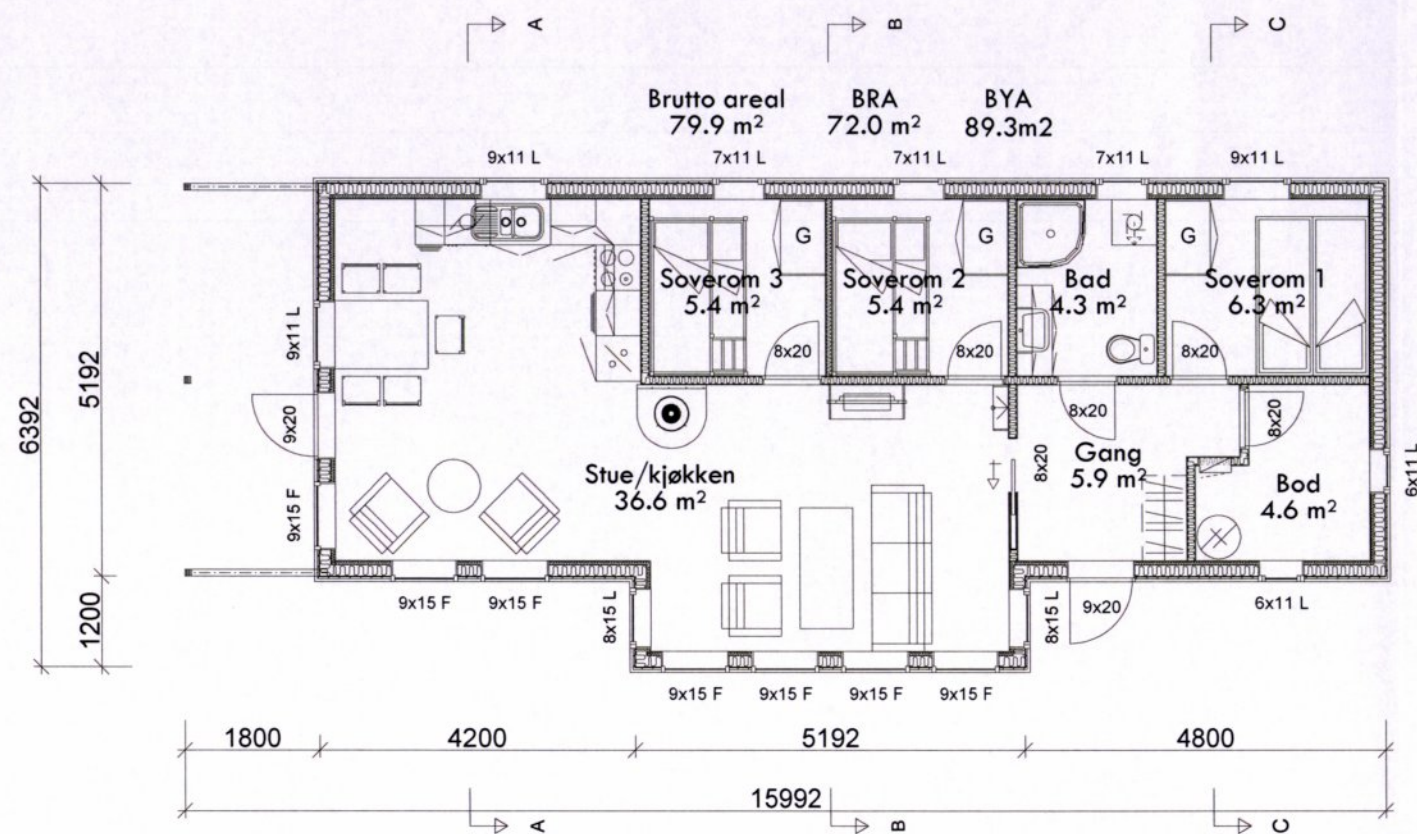

Snitt A-A

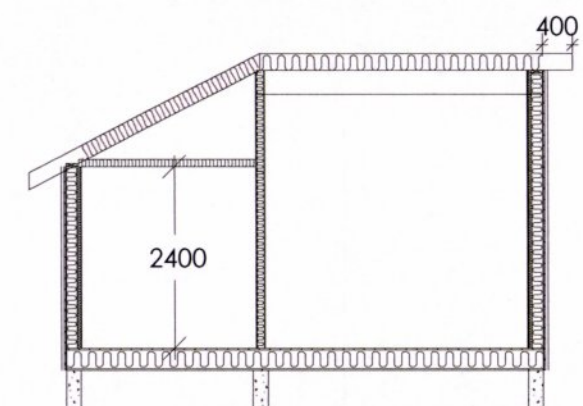

Snitt B-B

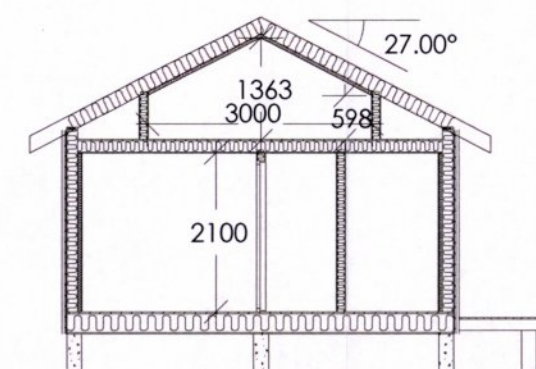

Snitt C-C

Revidert 19.01.11

**Fosen-Hytta**

Sjøvegen 10, 7170 Åfjord  
www.fosen-hytta.no TLF: 975 79 945

Tiltakshaver: Jan Arne Buan

Byggeplass: Brattjer

Kommune: Osen

Gnr: 33 Bnr: 1, fnr. 12 Mål: 1 : 100

Plan og snitt

DATA DESIGN SYSTEM


Dato: 30.04.2010

Tegn: J.B


Prosjekt: Buan

Tegn.nr: 501


© Tegningen er beskyttet i.h.t. lov om opphavsrett.

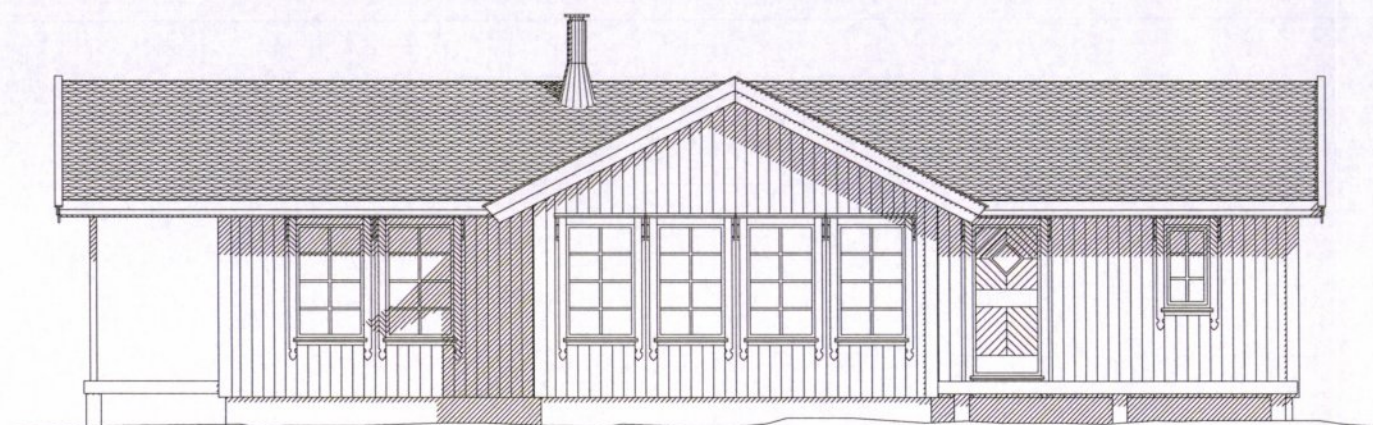


Fasade 1

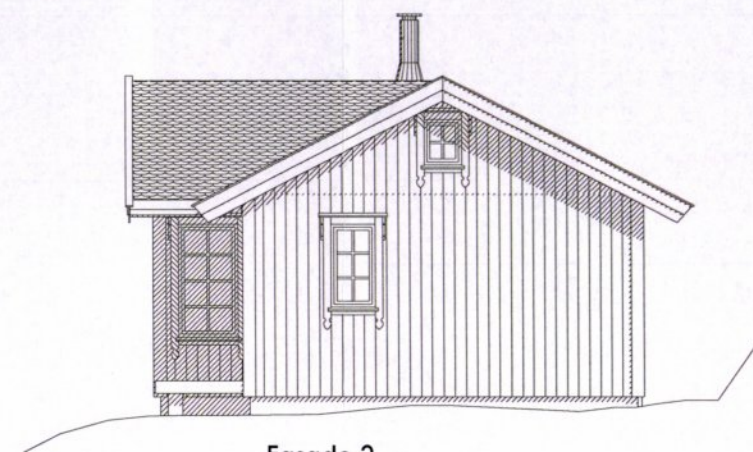

Fasade 2

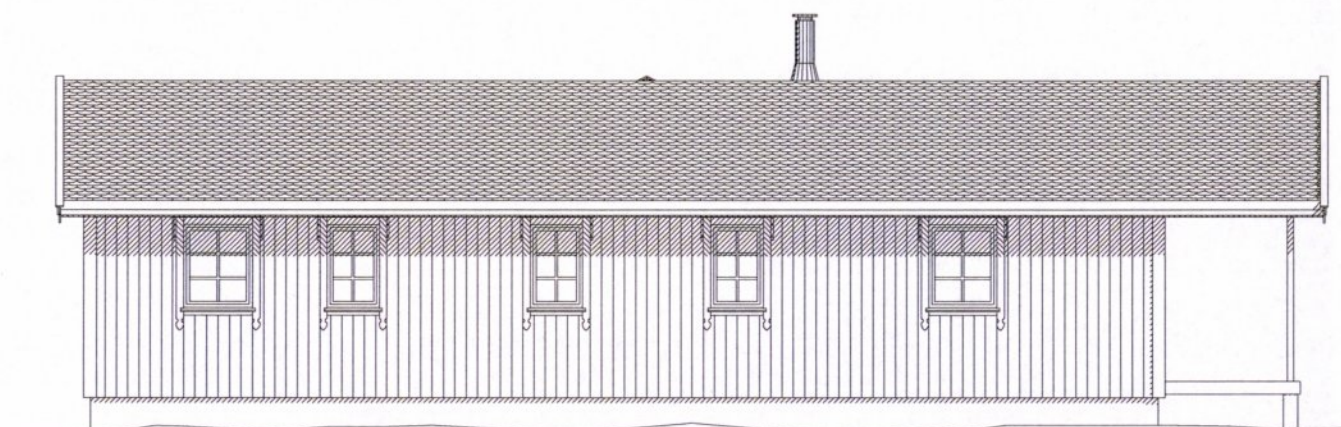

Fasade 3

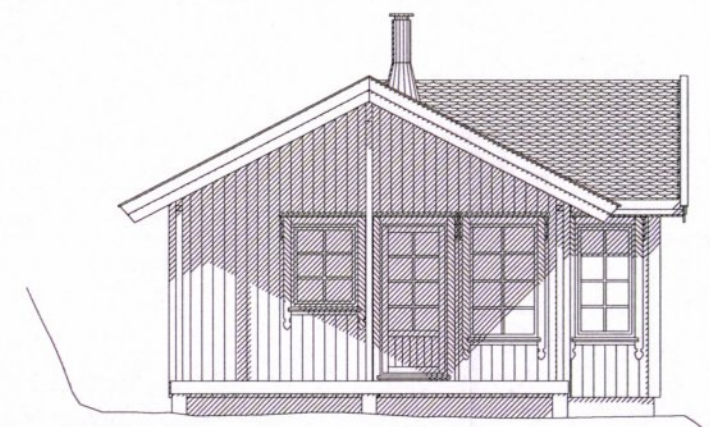

Fasade 4

Revidert 19.01.11

**Fosen-  
Hytta**

Sjøvegen 10, 7170 Åfjord  
www.fosen-hytta.no TLF: 975 79 945

Tiltakshaver: Jan Arne Buan

Byggeplass: Brattjer

Kommune: Osen

Gnr: 33 Bnr: 1, fnr. 12 Mål: 1 : 100

Fasader

DATA DESIGN SYSTEM

Dato: 30.04.2010

Tegn: J.B

Prosjekt: Buan

Tegn.nr: 502

© Tegningen er beskyttet i.h.t. lov om opphavsrett.