
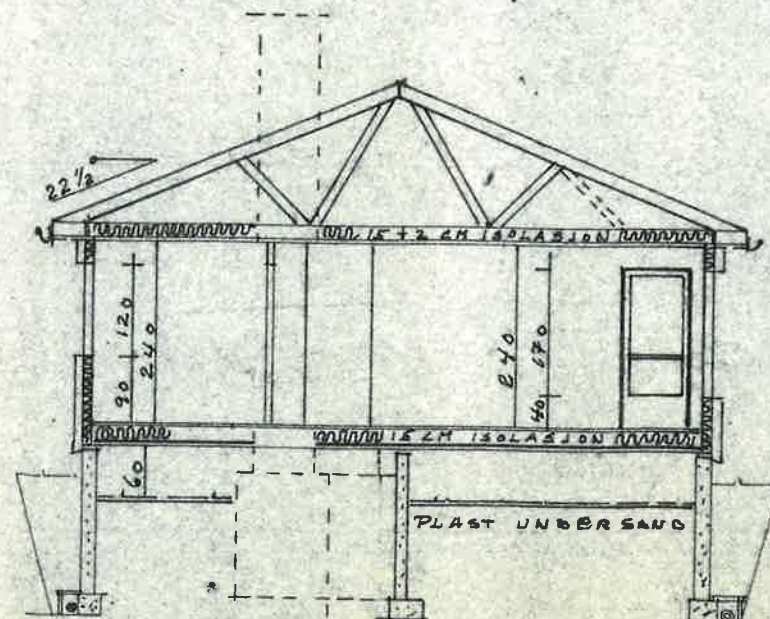
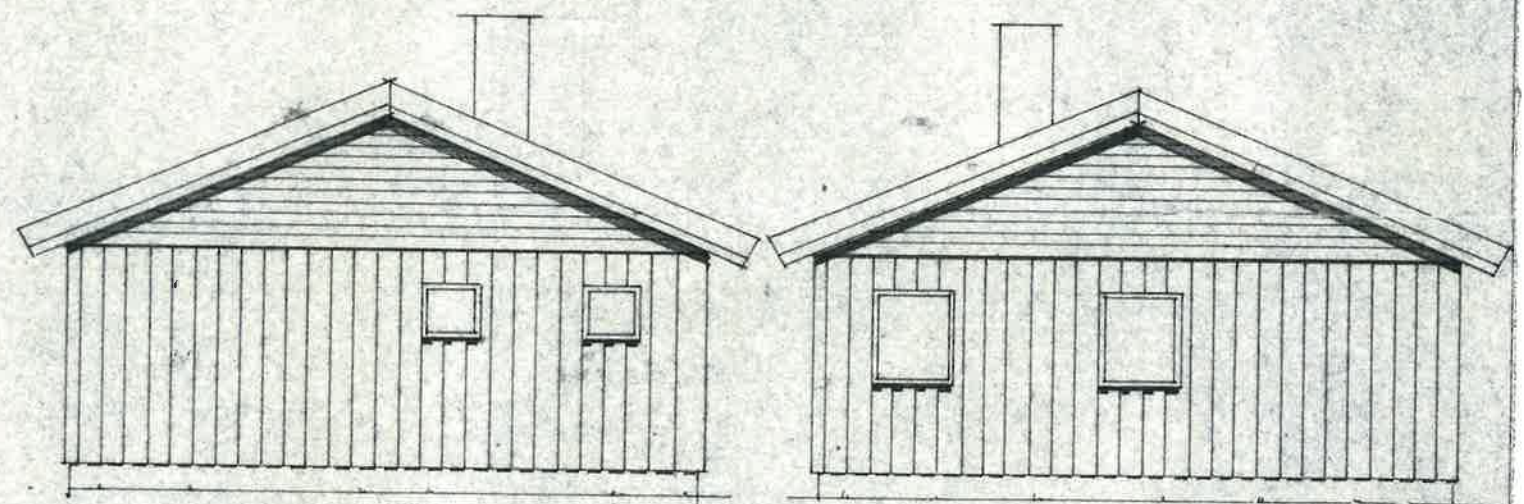


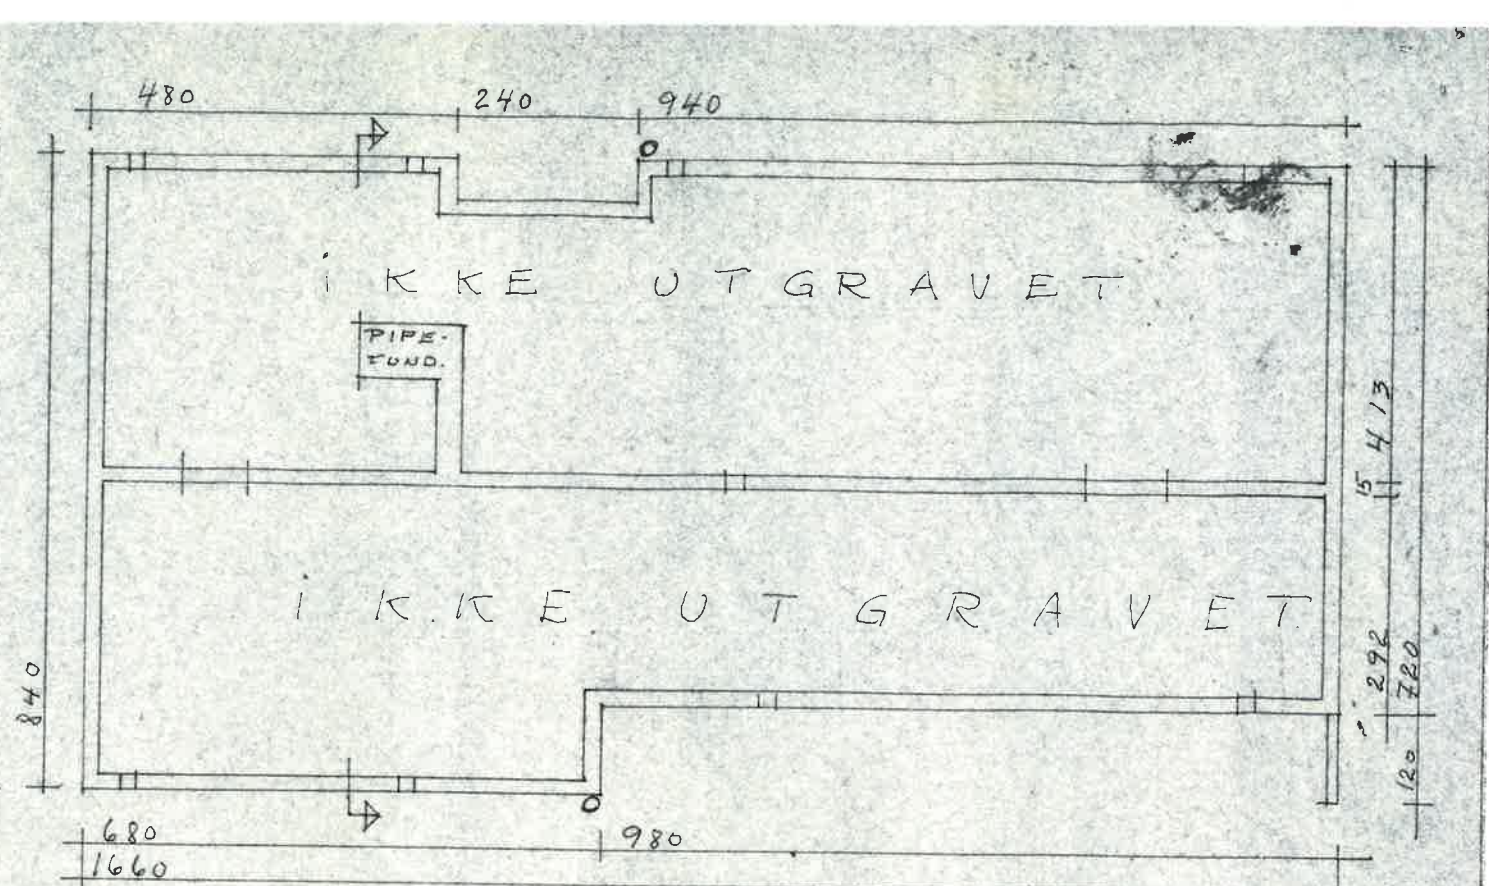

14/6.72
Osen Bygningsråd
7743 Sandviksberget

KJELLERLØS TYPE	126
HERR ASLE HANSEN.	
PLAN-SNITT-FASADER	M. 1:100
LEIEAREAL	95 M ²
NAMSØS. 16.4. 1971	H. EISEN