
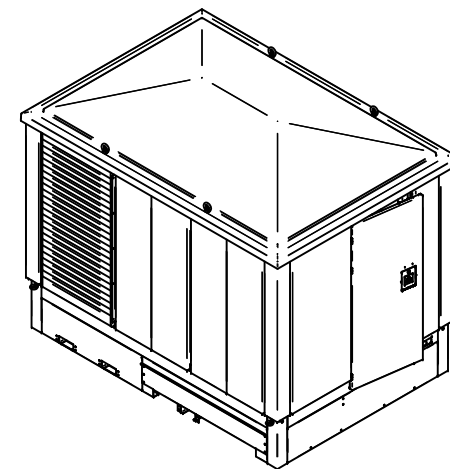
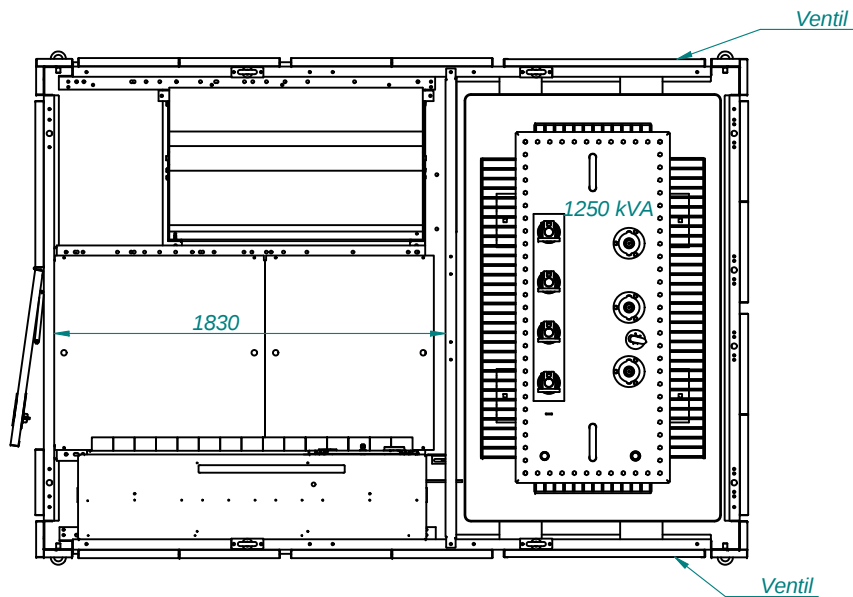
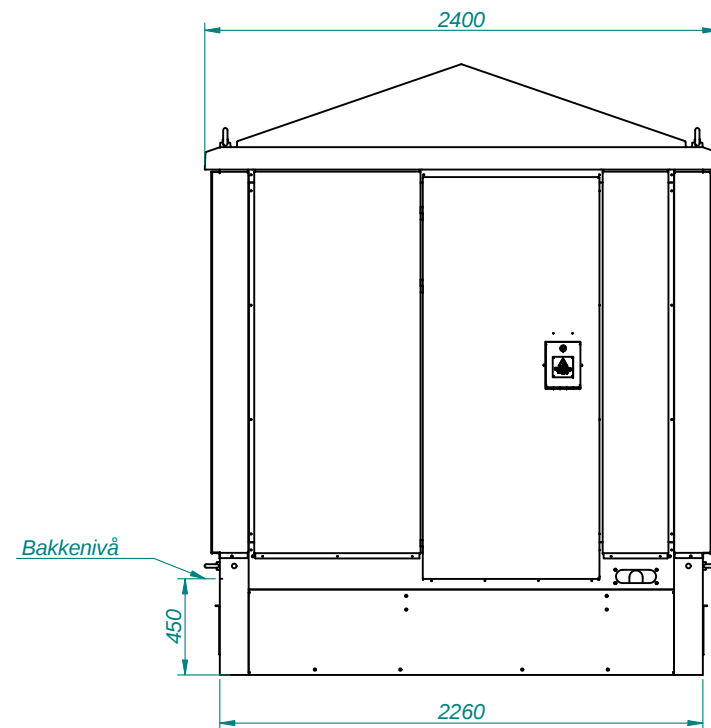


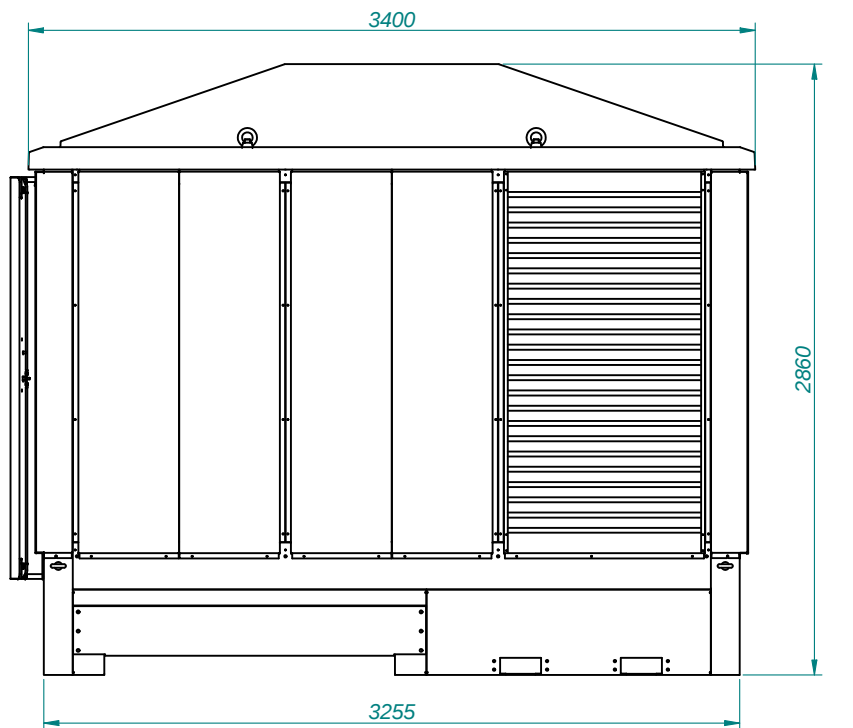

Rev nr	Endring	Godkj. Dato

Maxi  MØRE TRAFØ AS N-6230 SYKKYLVEN		Skala: 1:25 A3	Dato: 17.09.2013
		Projeksjonsmetode	Mod. av: berrag
		Erstatning for:	Kontroll:
		Erstattet av:	
Tgn. nr:		Rev. nr:	
		N-5300	
		Side 1 av 1	