




FASADE NORD

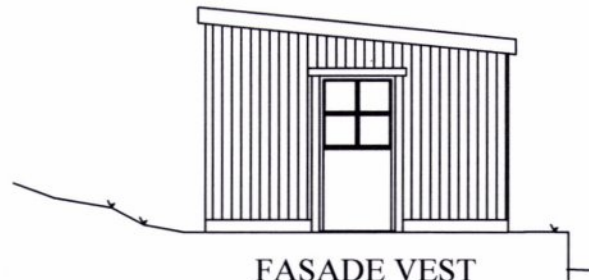

FASADE VEST

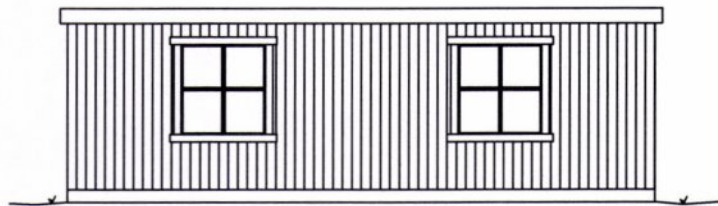

FASADE SØR

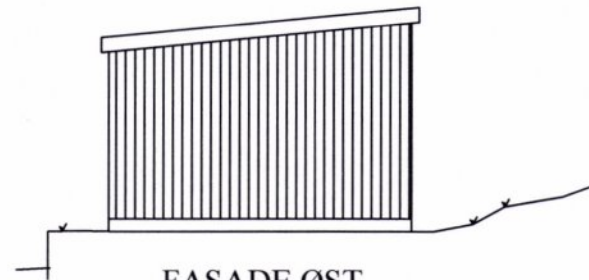

FASADE ØST

NOTES

TITTEL

FASADER

KUNDE

Ivar Hepsø
Uthus

DATO:


26.09.20

SCALE

1:100 A4

TEGN.

Nils Arild Haugen

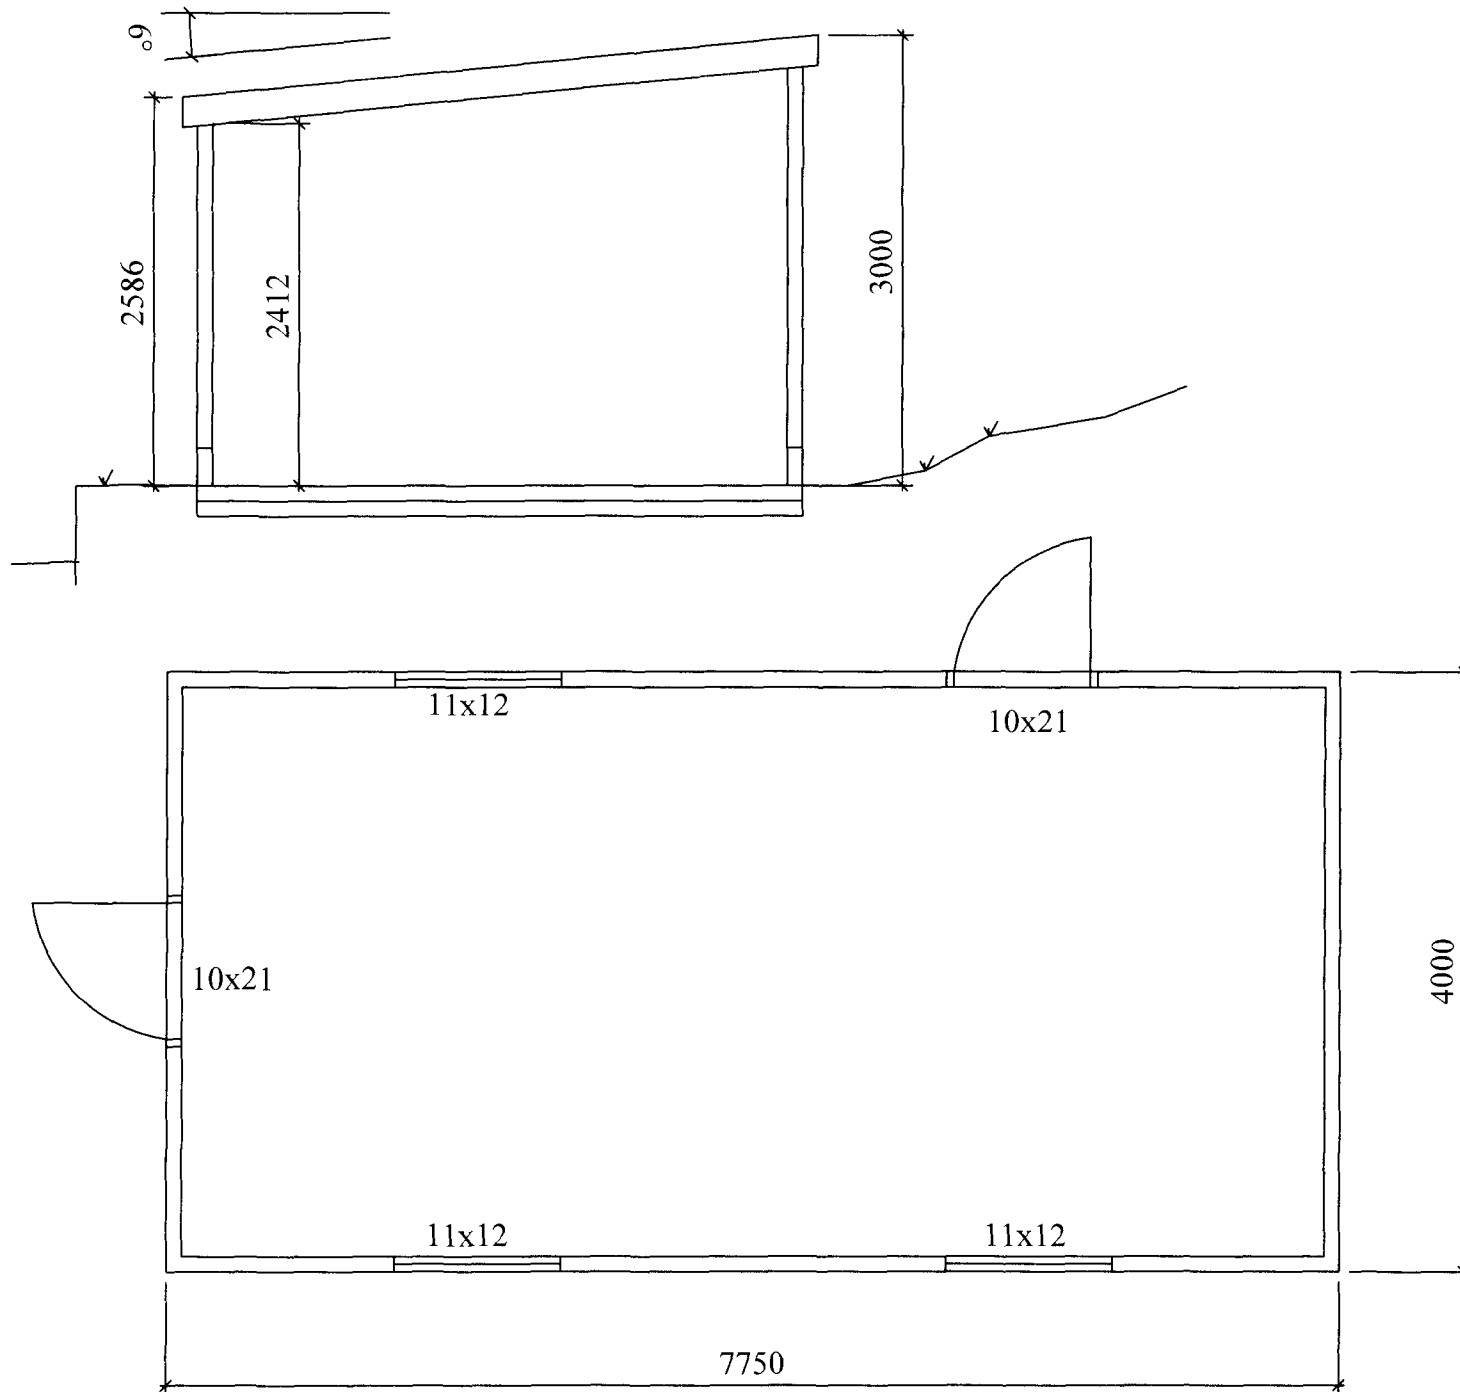

NOTES
TITTEL PLAN, SNITT
KUNDE Ivar Hepsø Uthus
DATO 26.09.20
SCALE 1:100 A4
TEGN. Nils Arild Haugen