
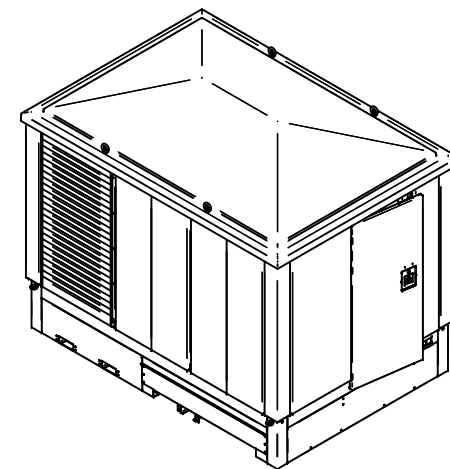
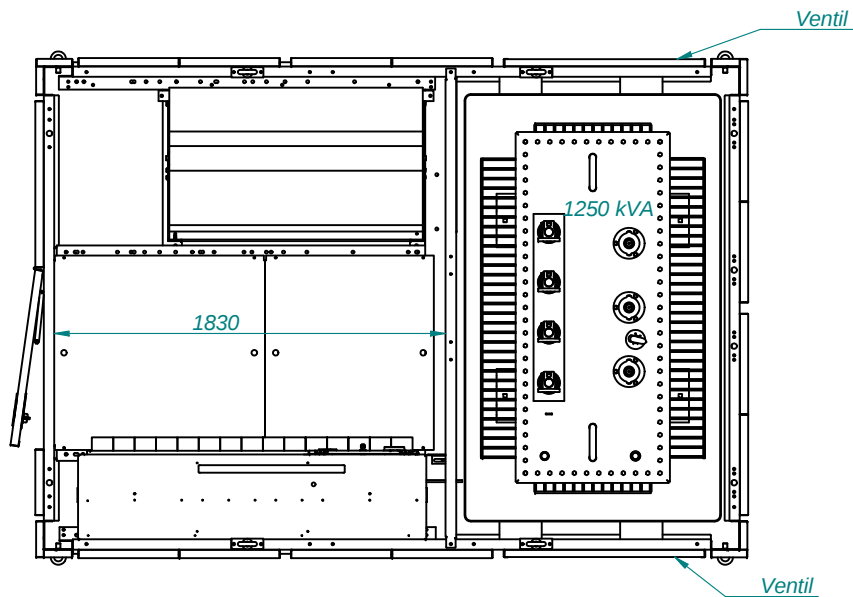
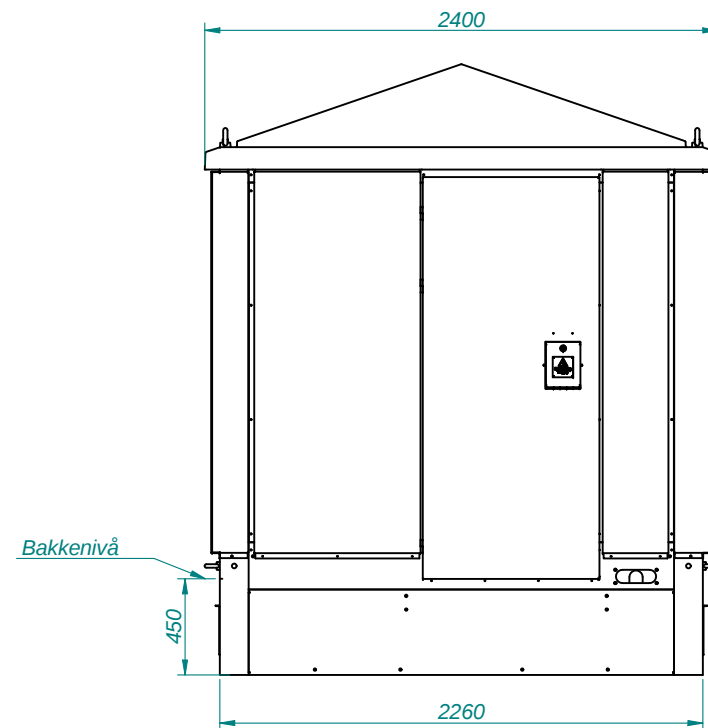


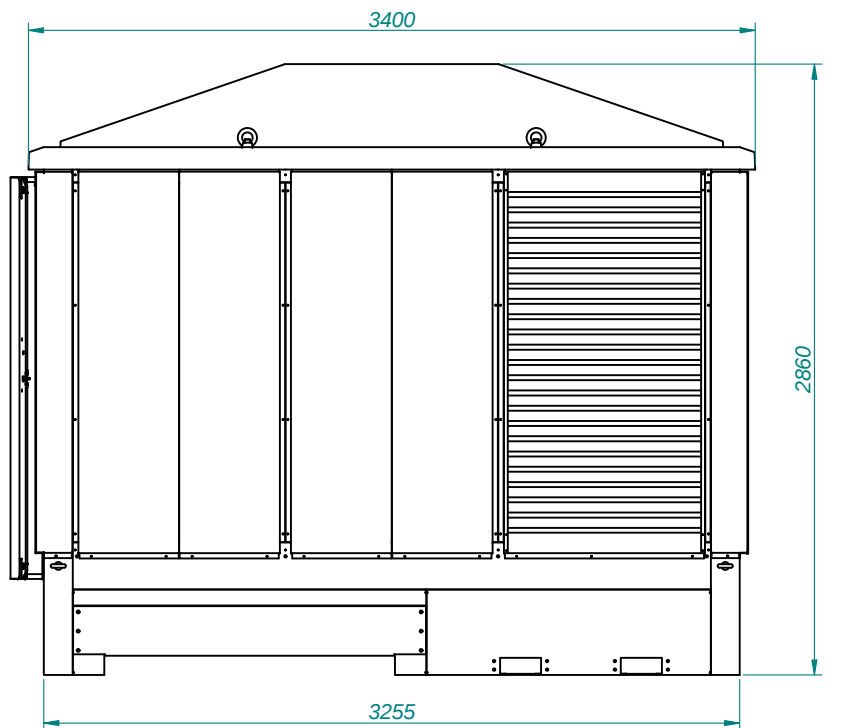

Rev nr	Endring	Godkj. Dato

Maxi		Skala: 1:25	Dato: 17.09.2013
		A3	Mod. av: berrag
MØRE TRAFØ AS		Projeksjonsmetode	Kontroll:
		Erstattet av:	Erstattet av:
MØRE TRAFØ		Tgn. nr:	Rev. nr:
N-6230 SYKKYLVEN		N-5300	
		Side 1 av 1	