



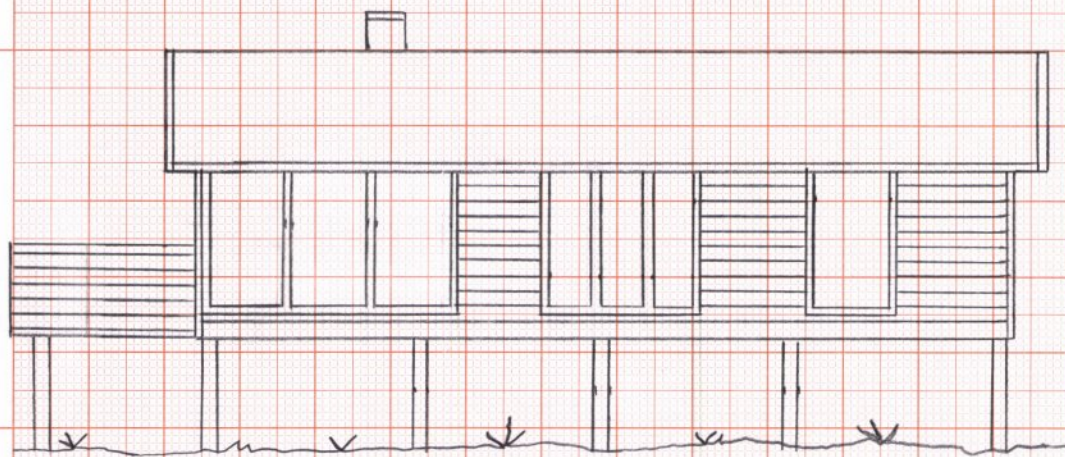


Fasade sør



Fasade øst

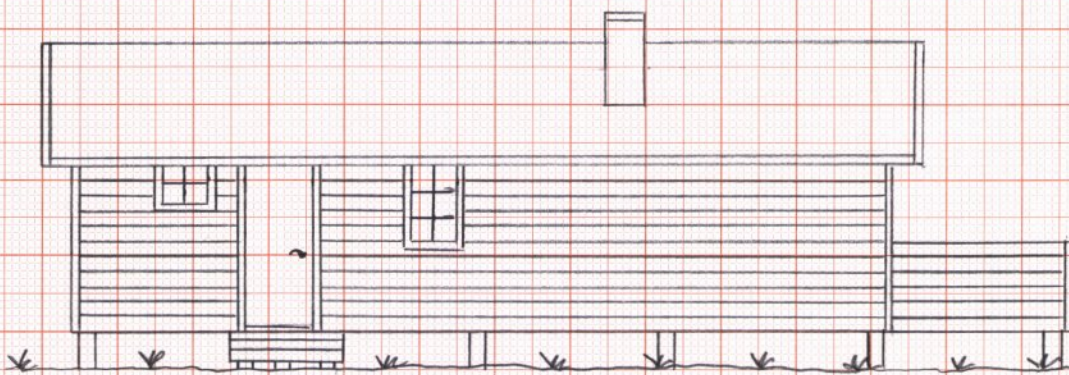


Fasade nord

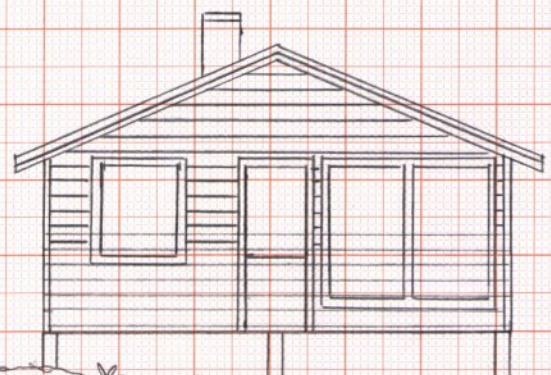

Fasade vest

Fasade tegninger
1:100

Dato: 19.12.2020
Tegnet av:
Marit Logran

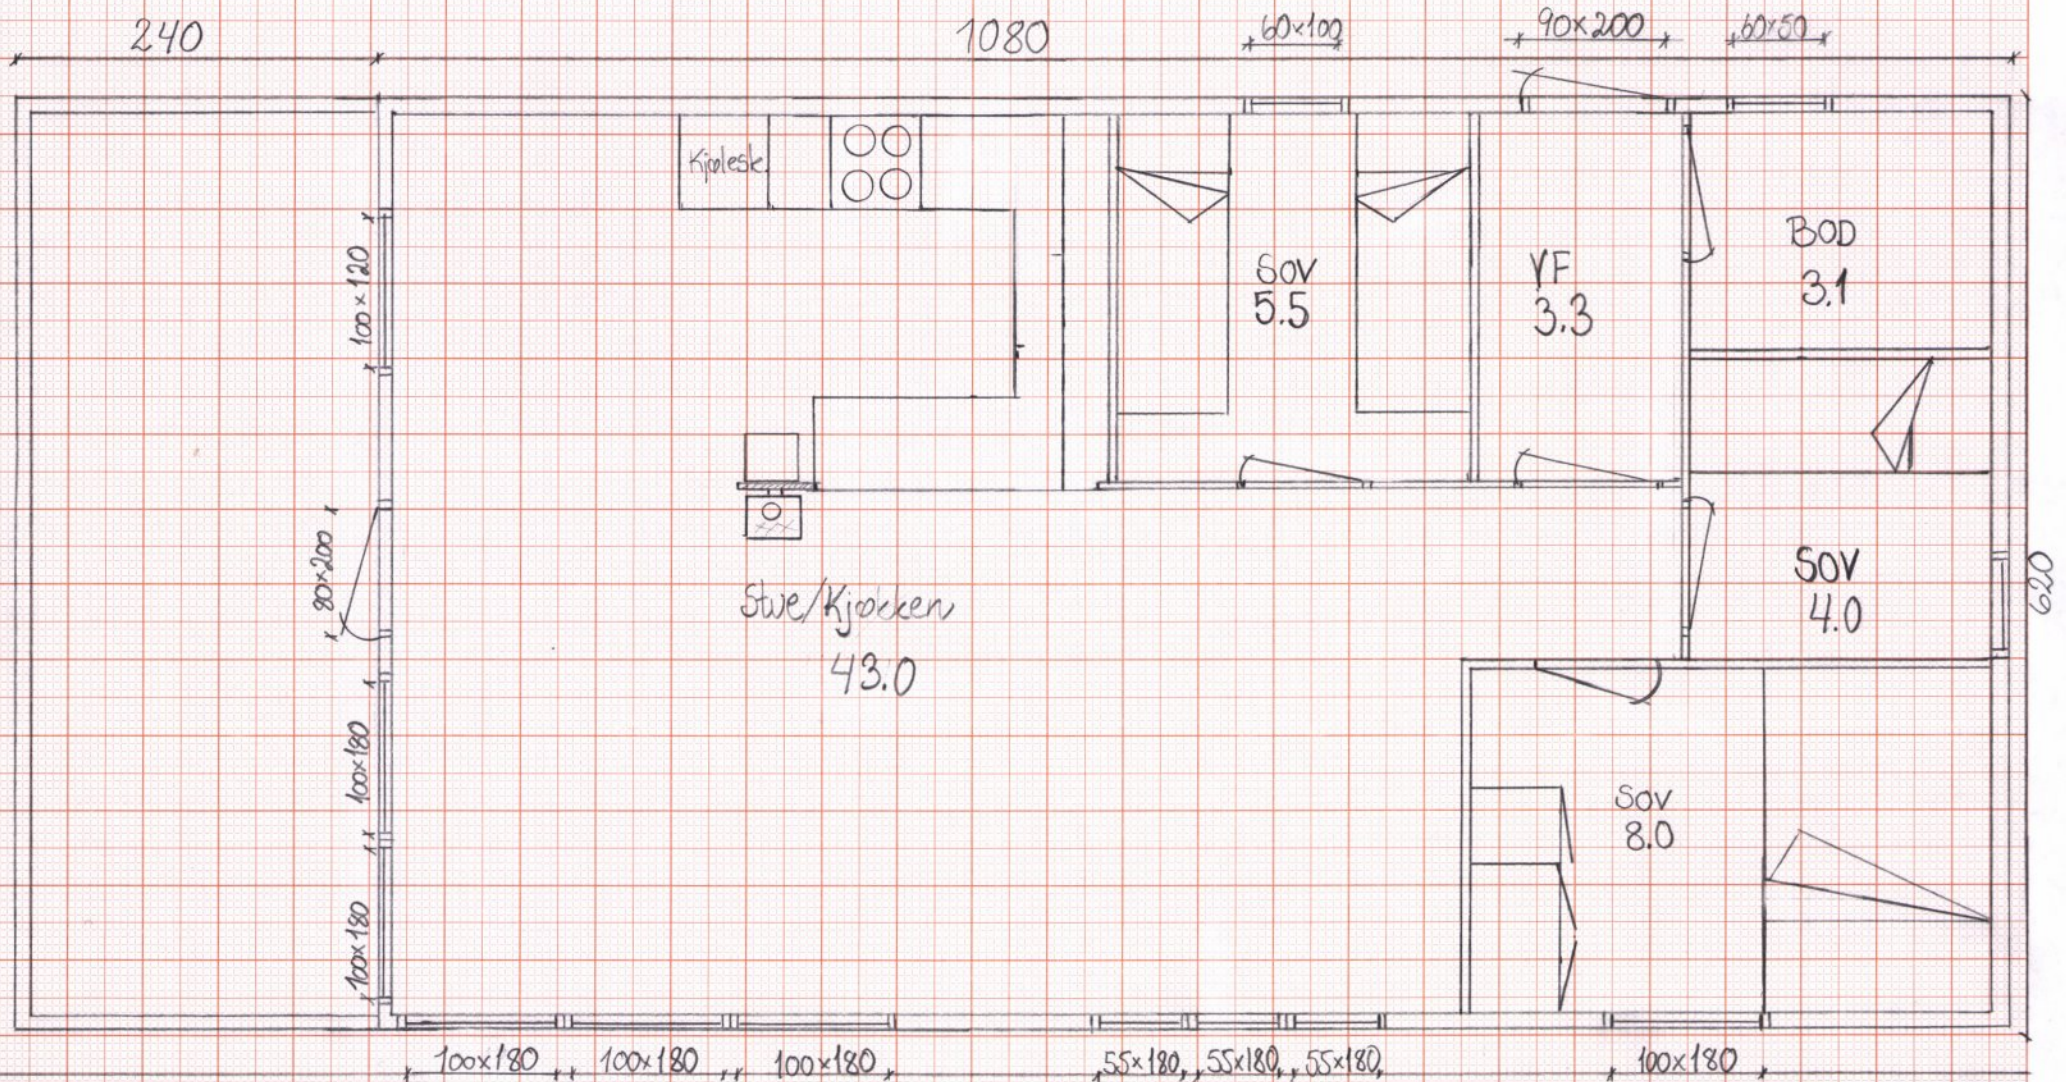

KETIL SUNDNES

Plan: Målestokk 1:50