


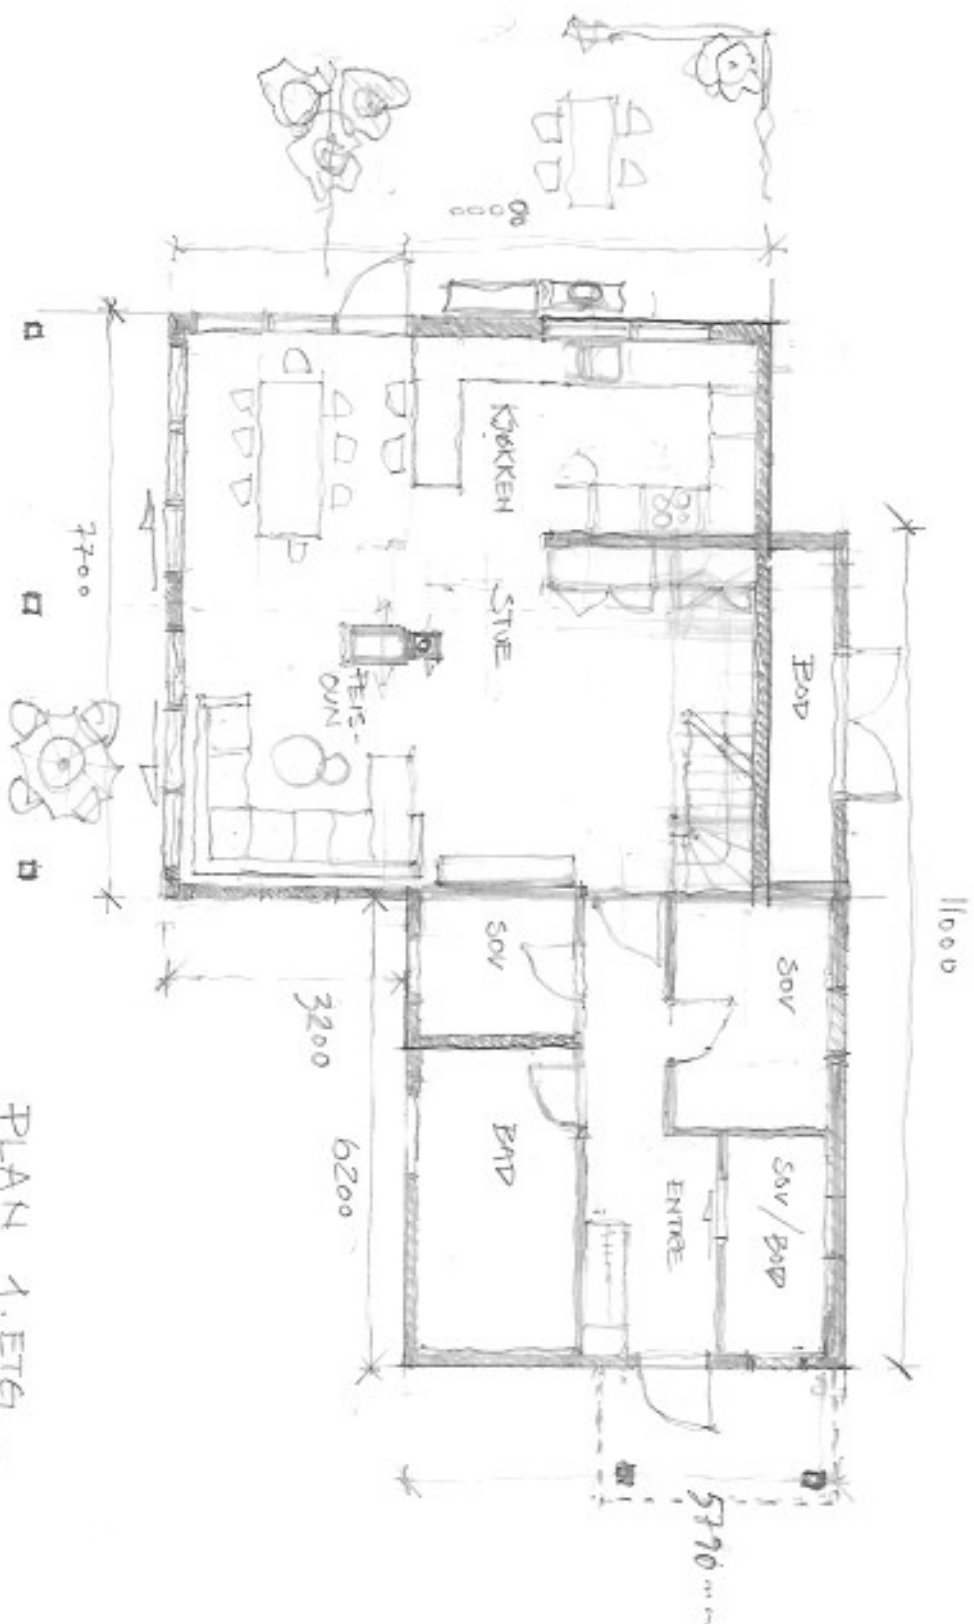

PLAN 1. ETG
1:100