


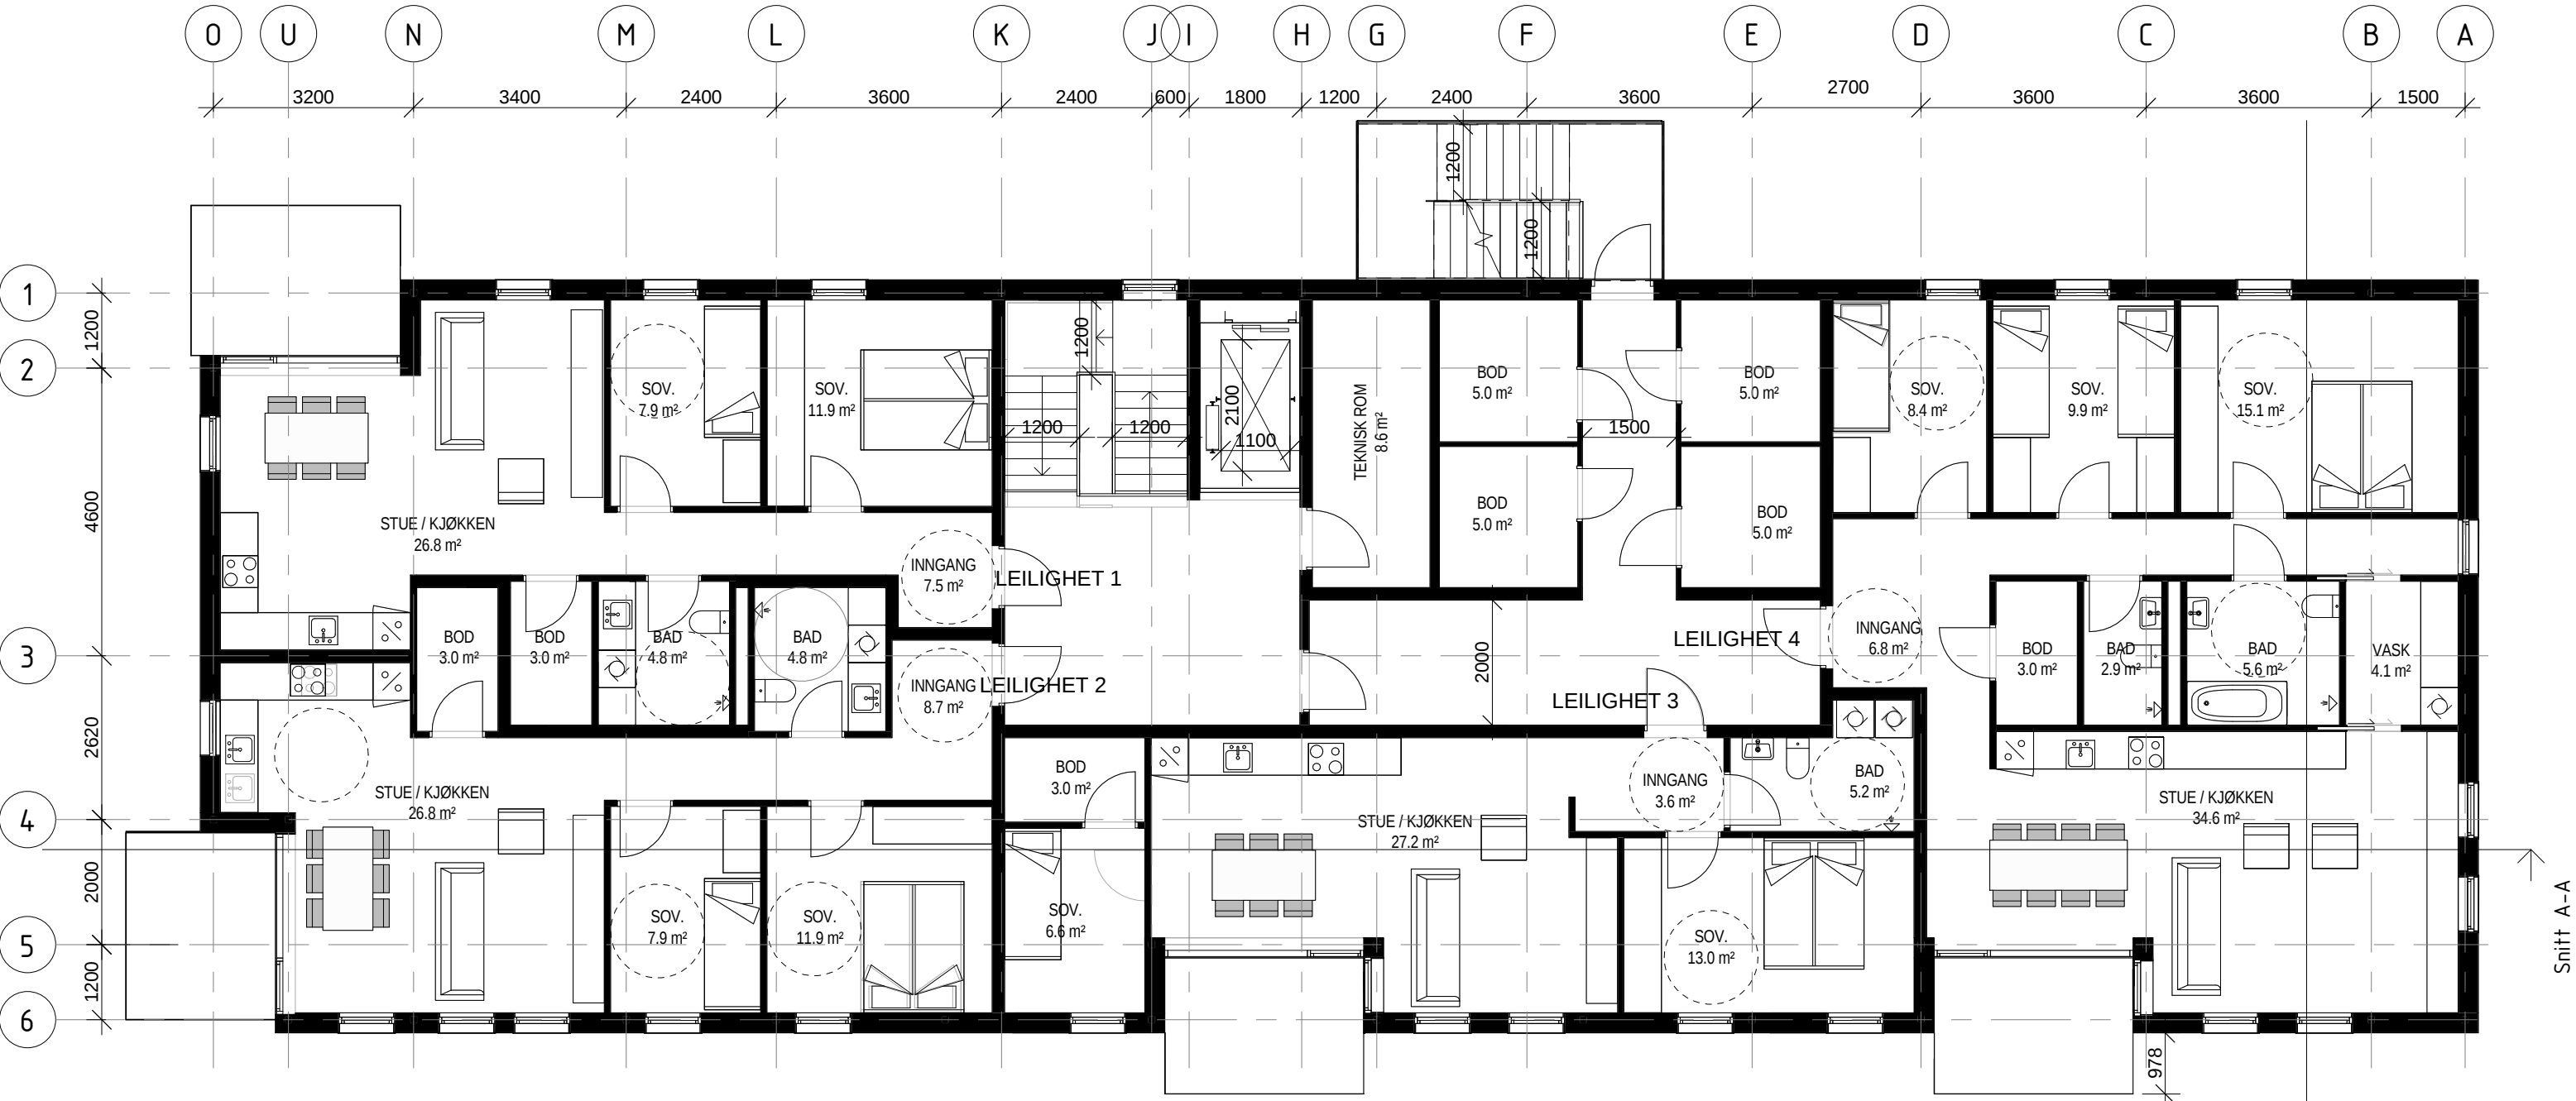

3. OG 4. ETASJE

- LEILIGHET 1 (BRA) : 67,7 m2 + 8,8 m2 (balkong)
- LEILIGHET 2 (BRA) : 66,4 m2 + 7,7 m2 (balkong)
- LEILIGHET 3 (BRA) : 62,6 m2 + 6,9 m2 (balkong)
- LEILIGHET 4 (BRA) : 103,2 m2 + 6,9 m2 (balkong)
- FELLES (BRA) : 91,2 m2

BTA (total): 423,3 m2