



E01

TORV PÅ TAK

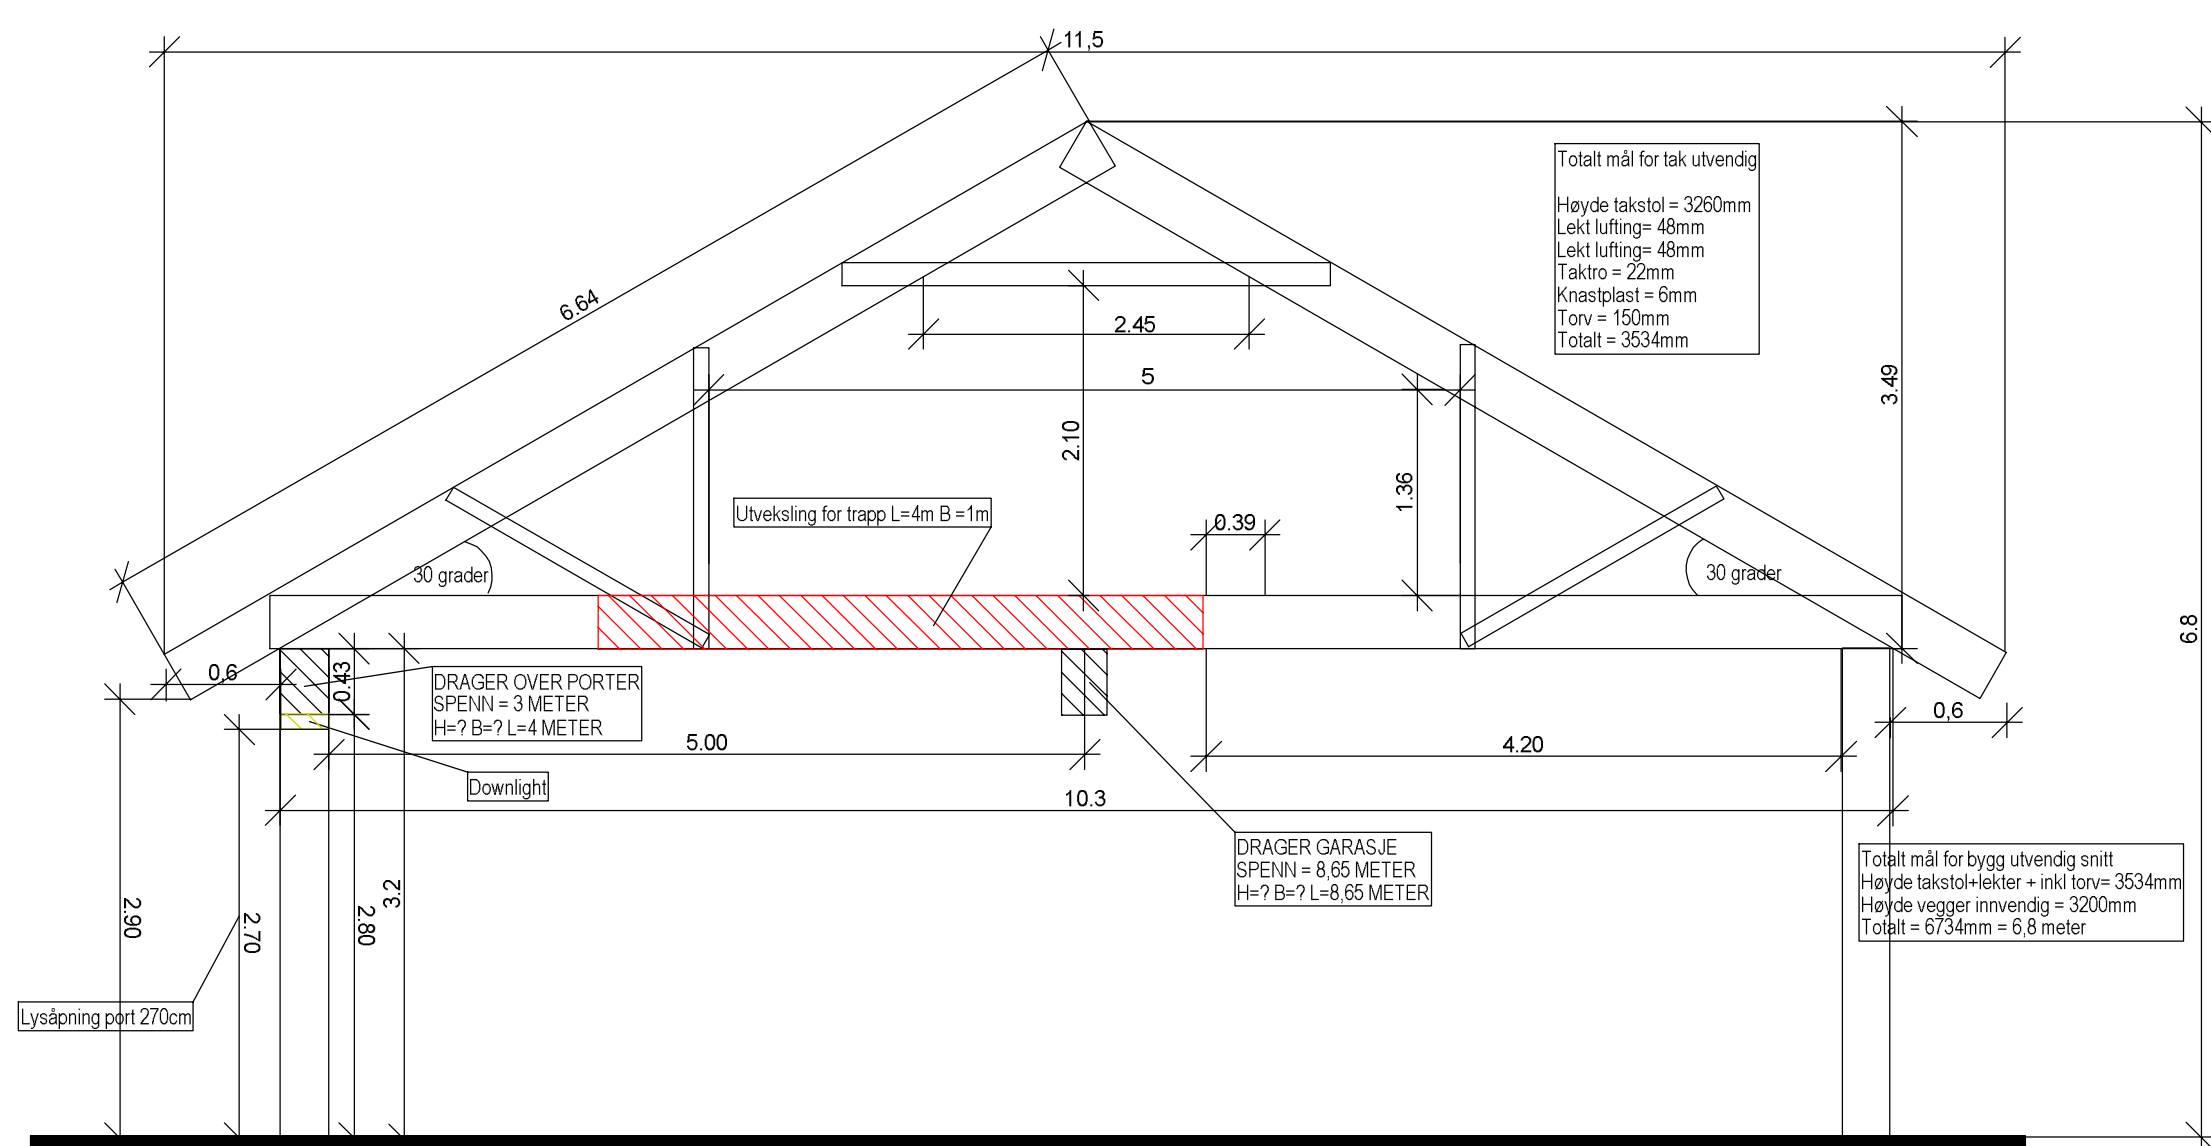


TORV PÅ TAK

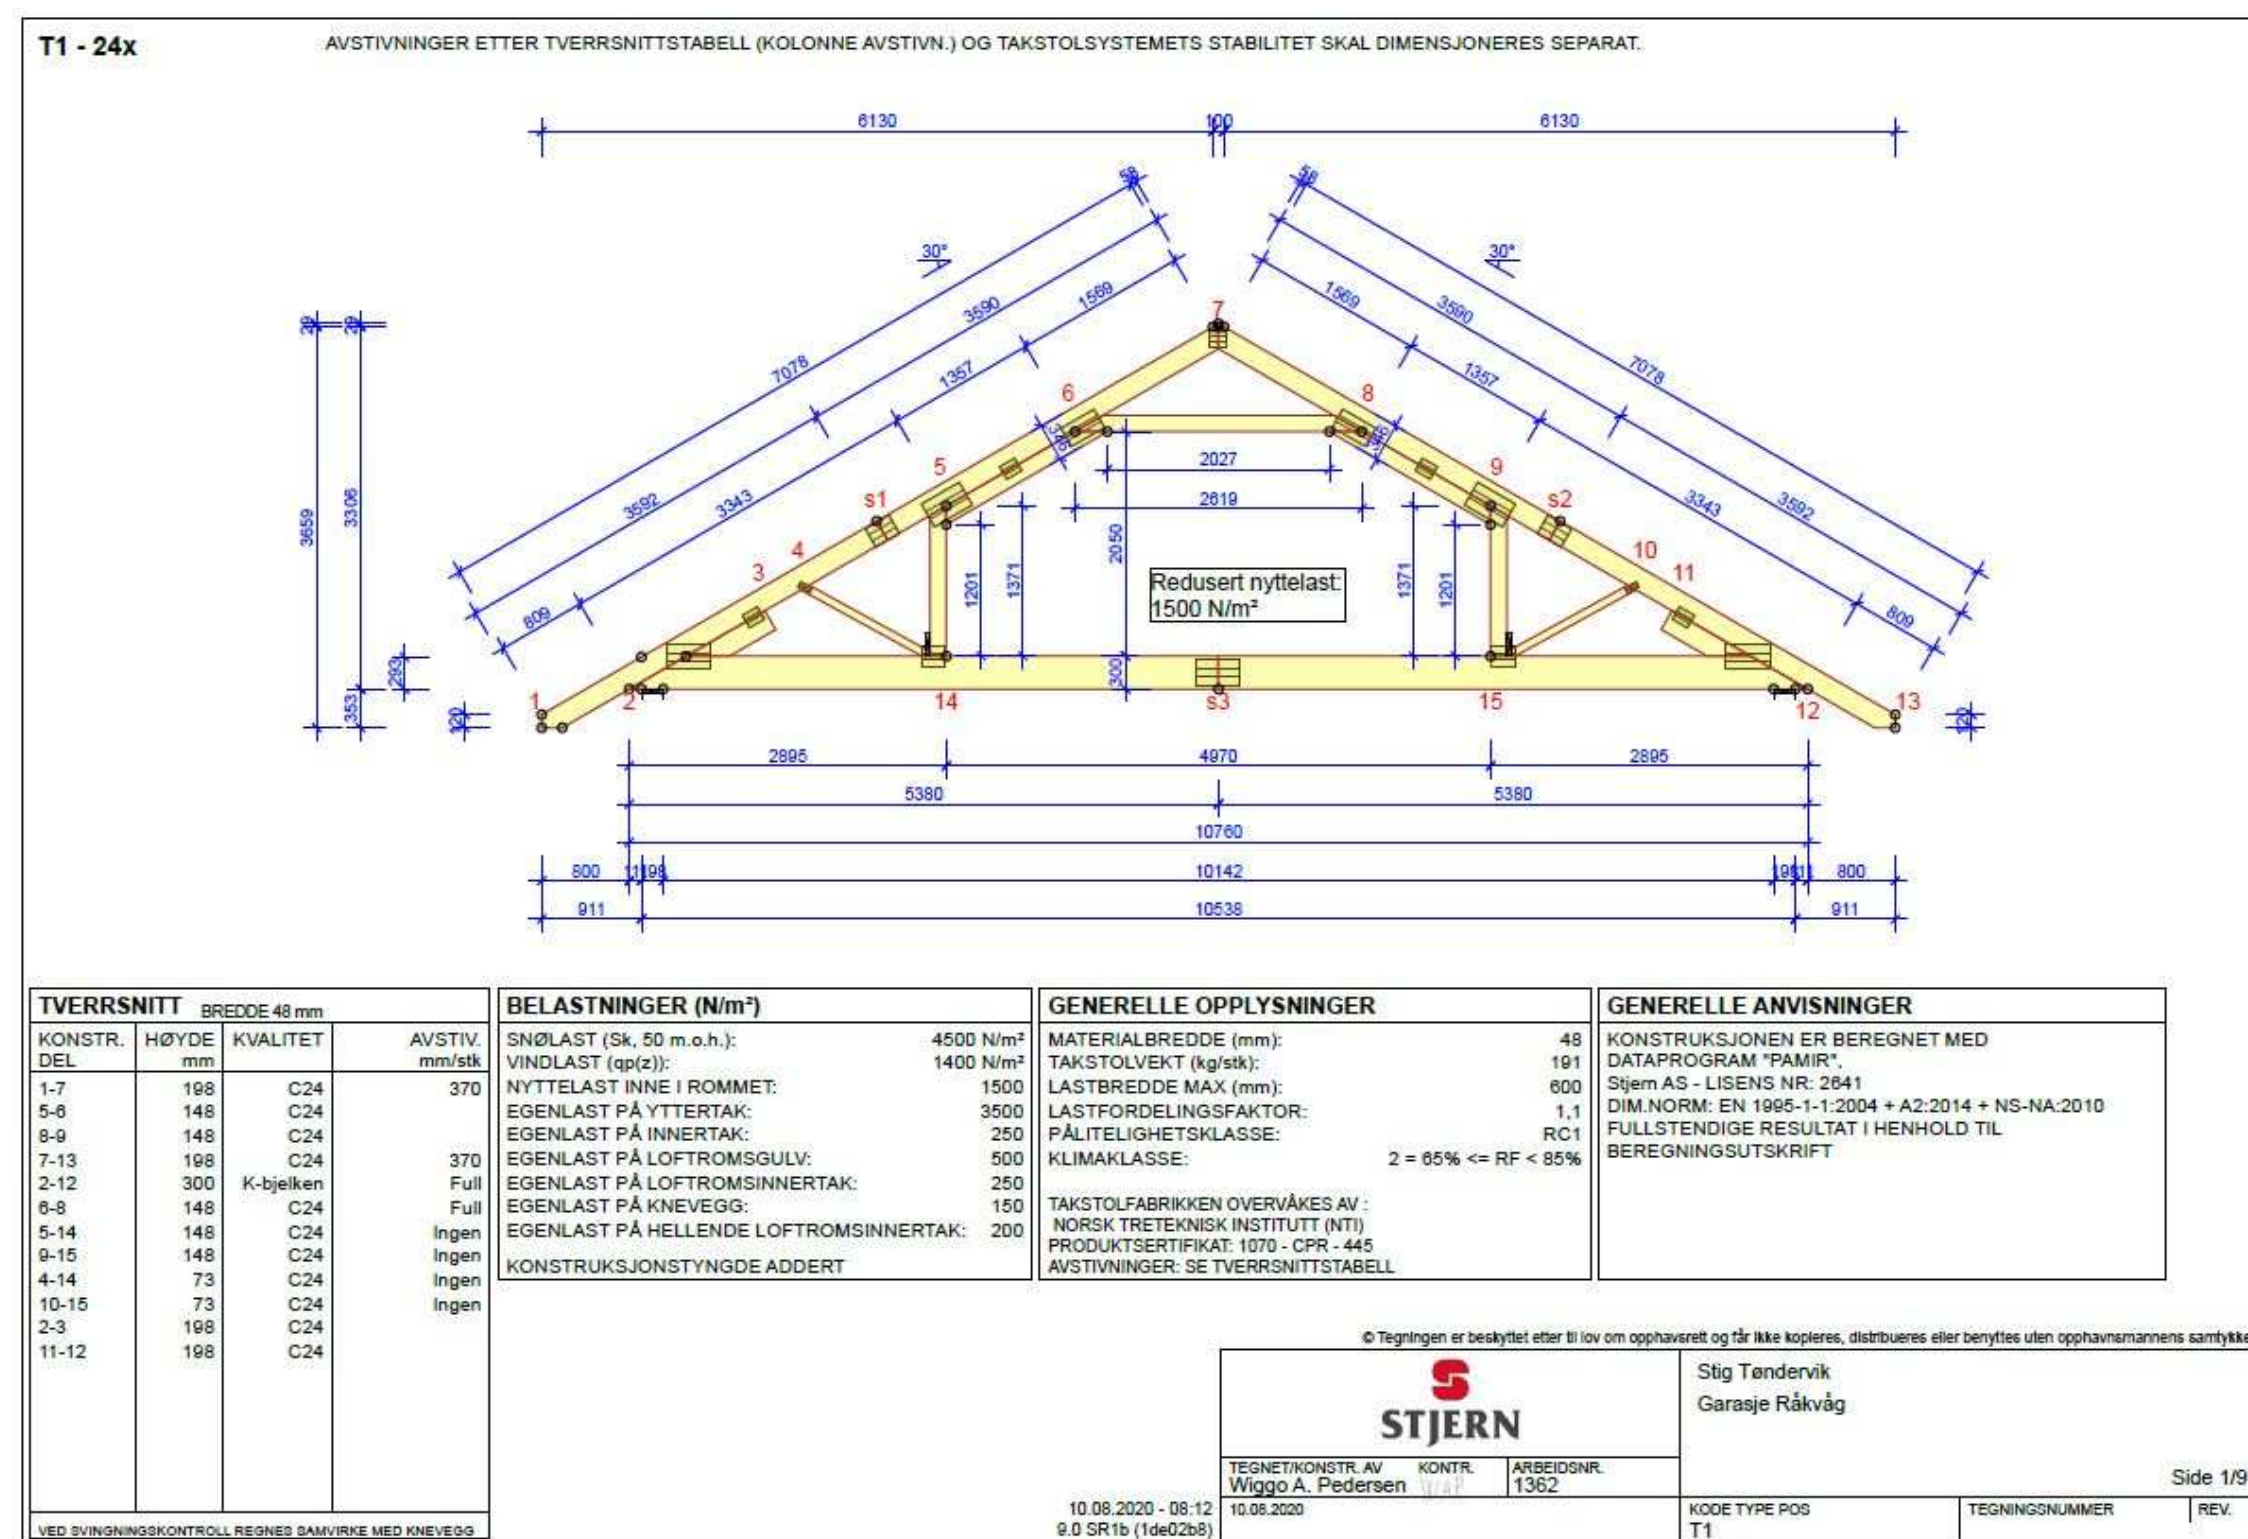



TORV PÅ TAK



TYKKELSE TAK =684MM
ALTERNATIV 1

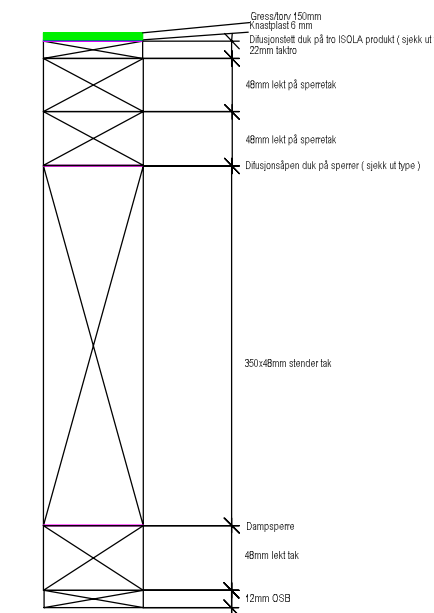


TYKKELSE VEGG =322MM
ALTERNATIV 1

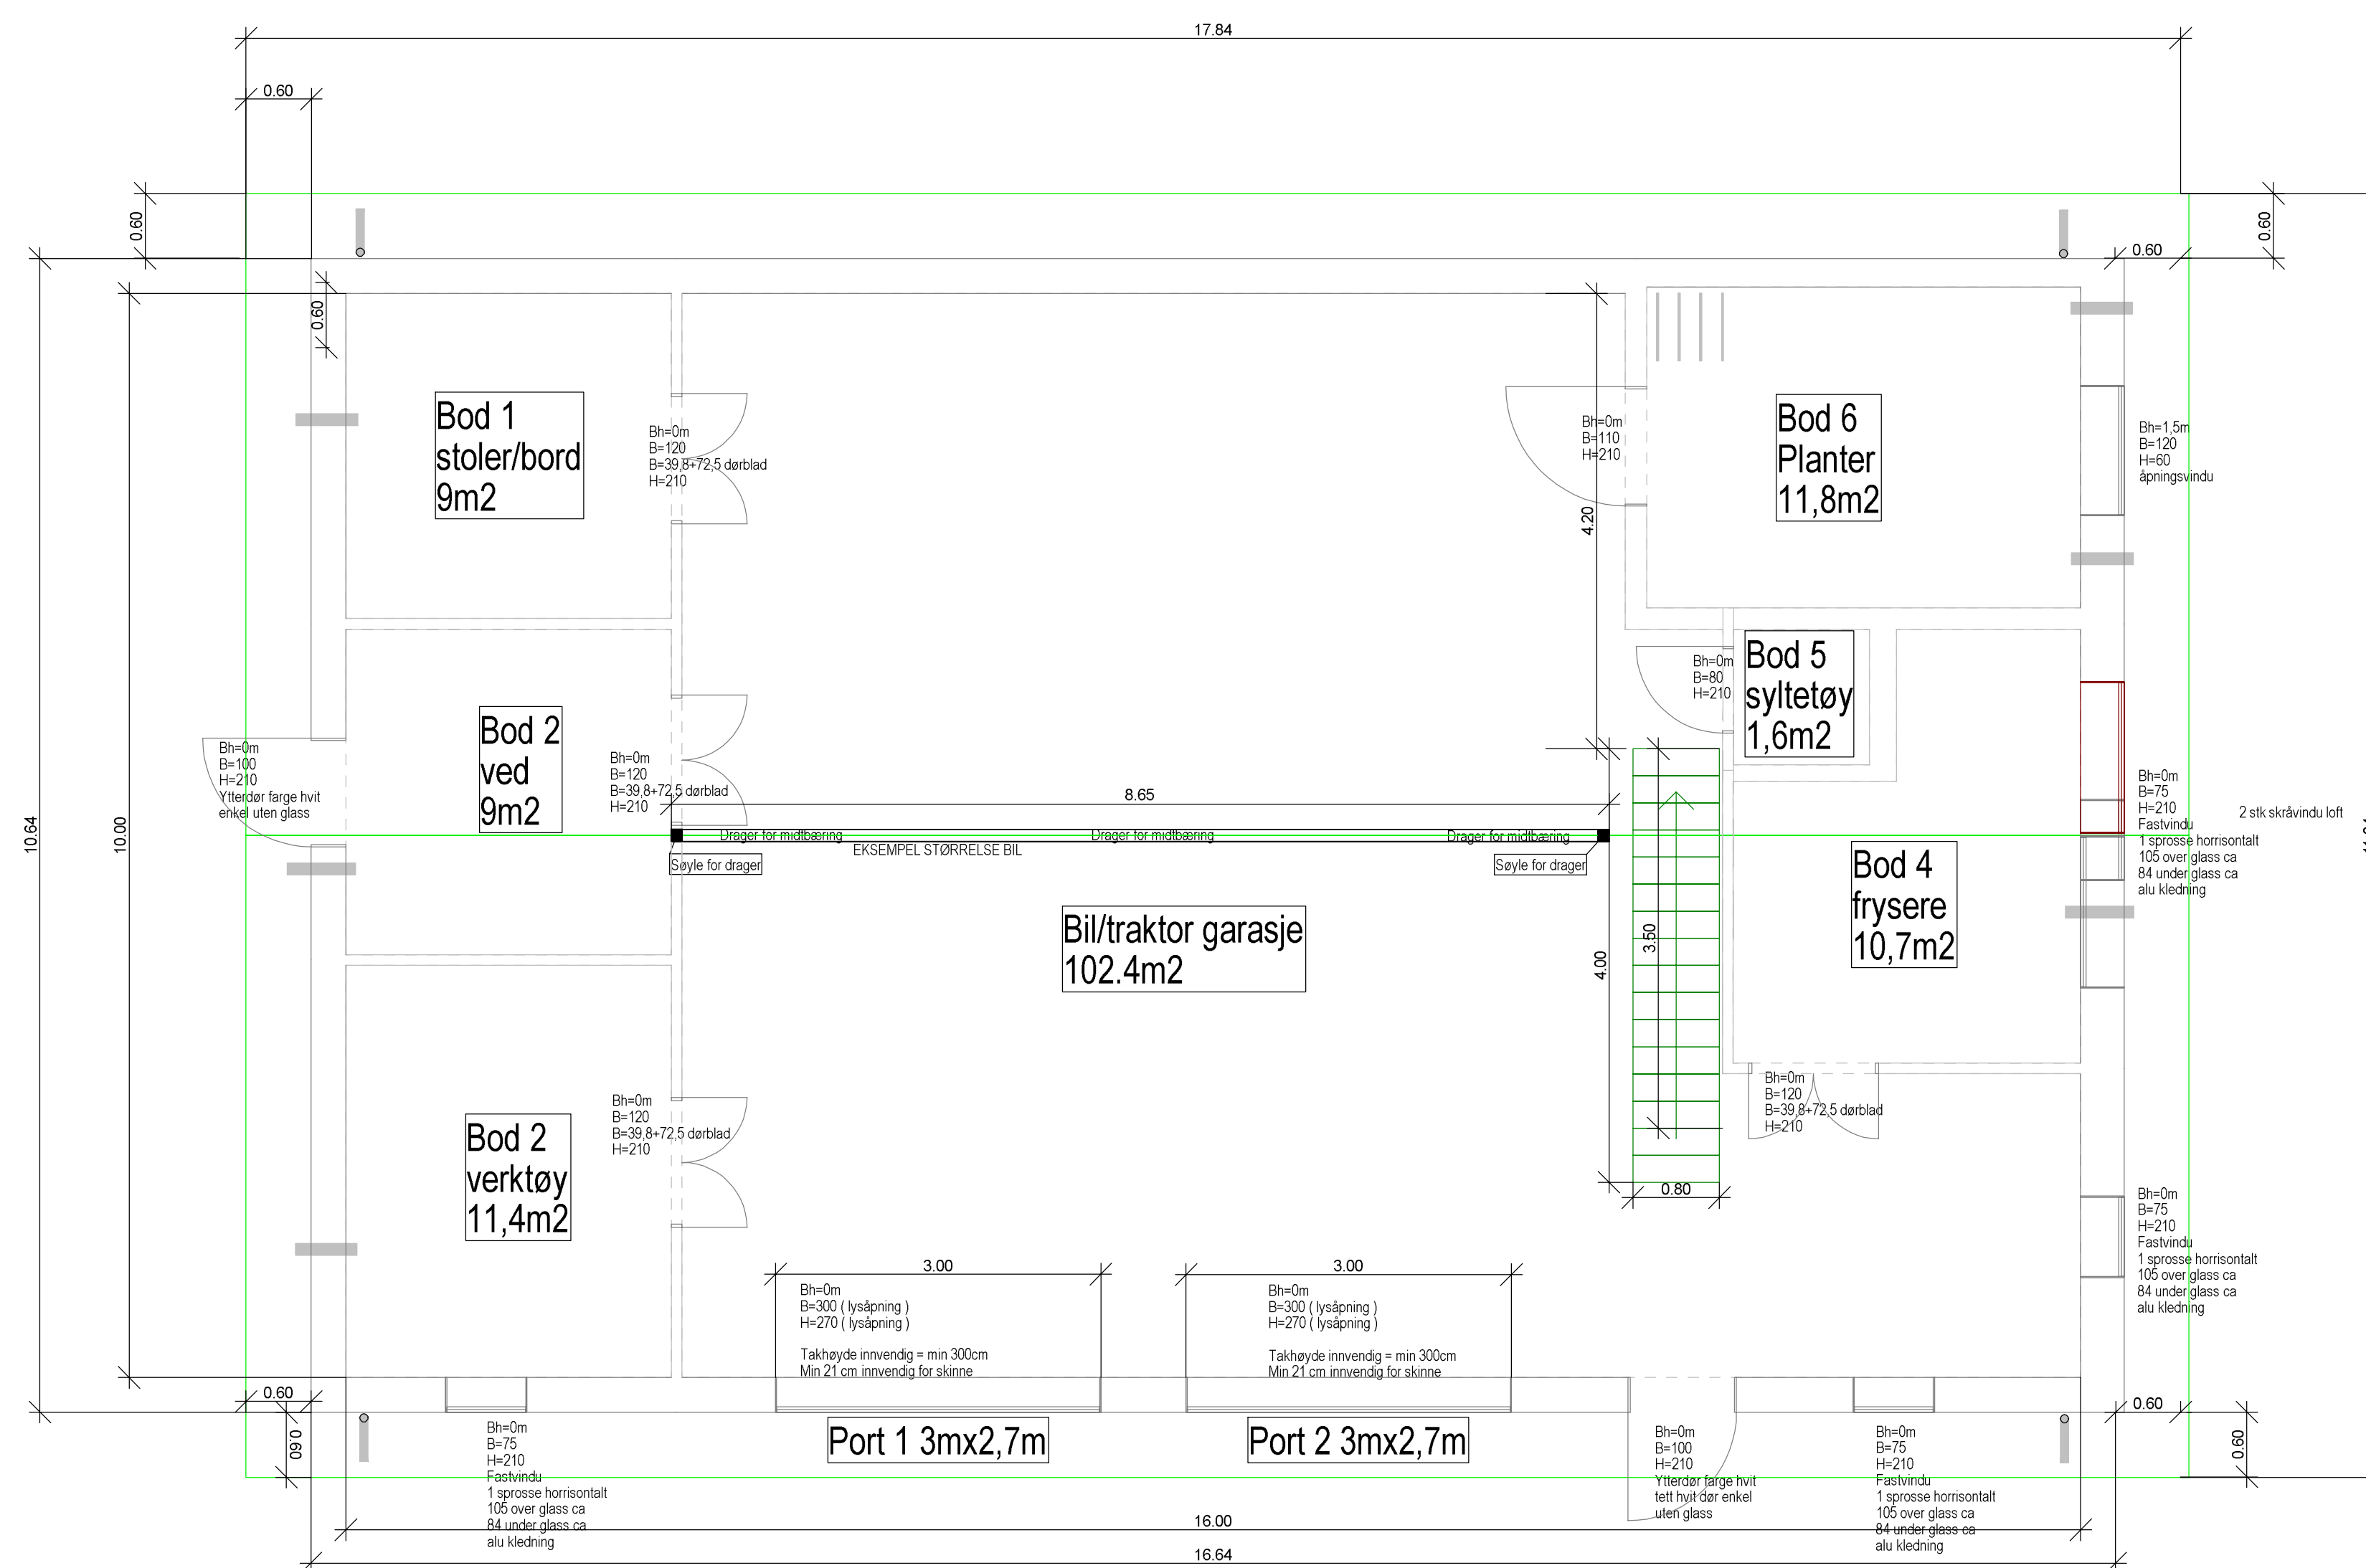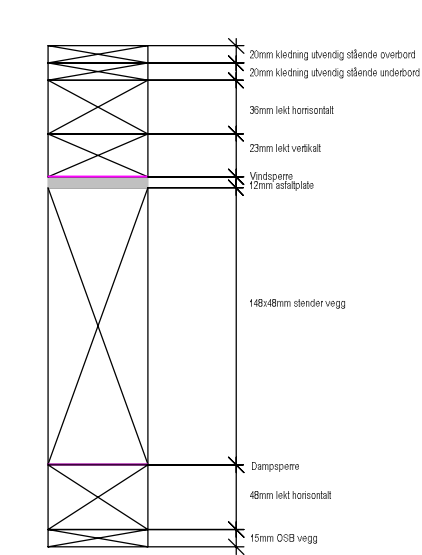


TORV PÅ TAK



TORV PÅ TAK

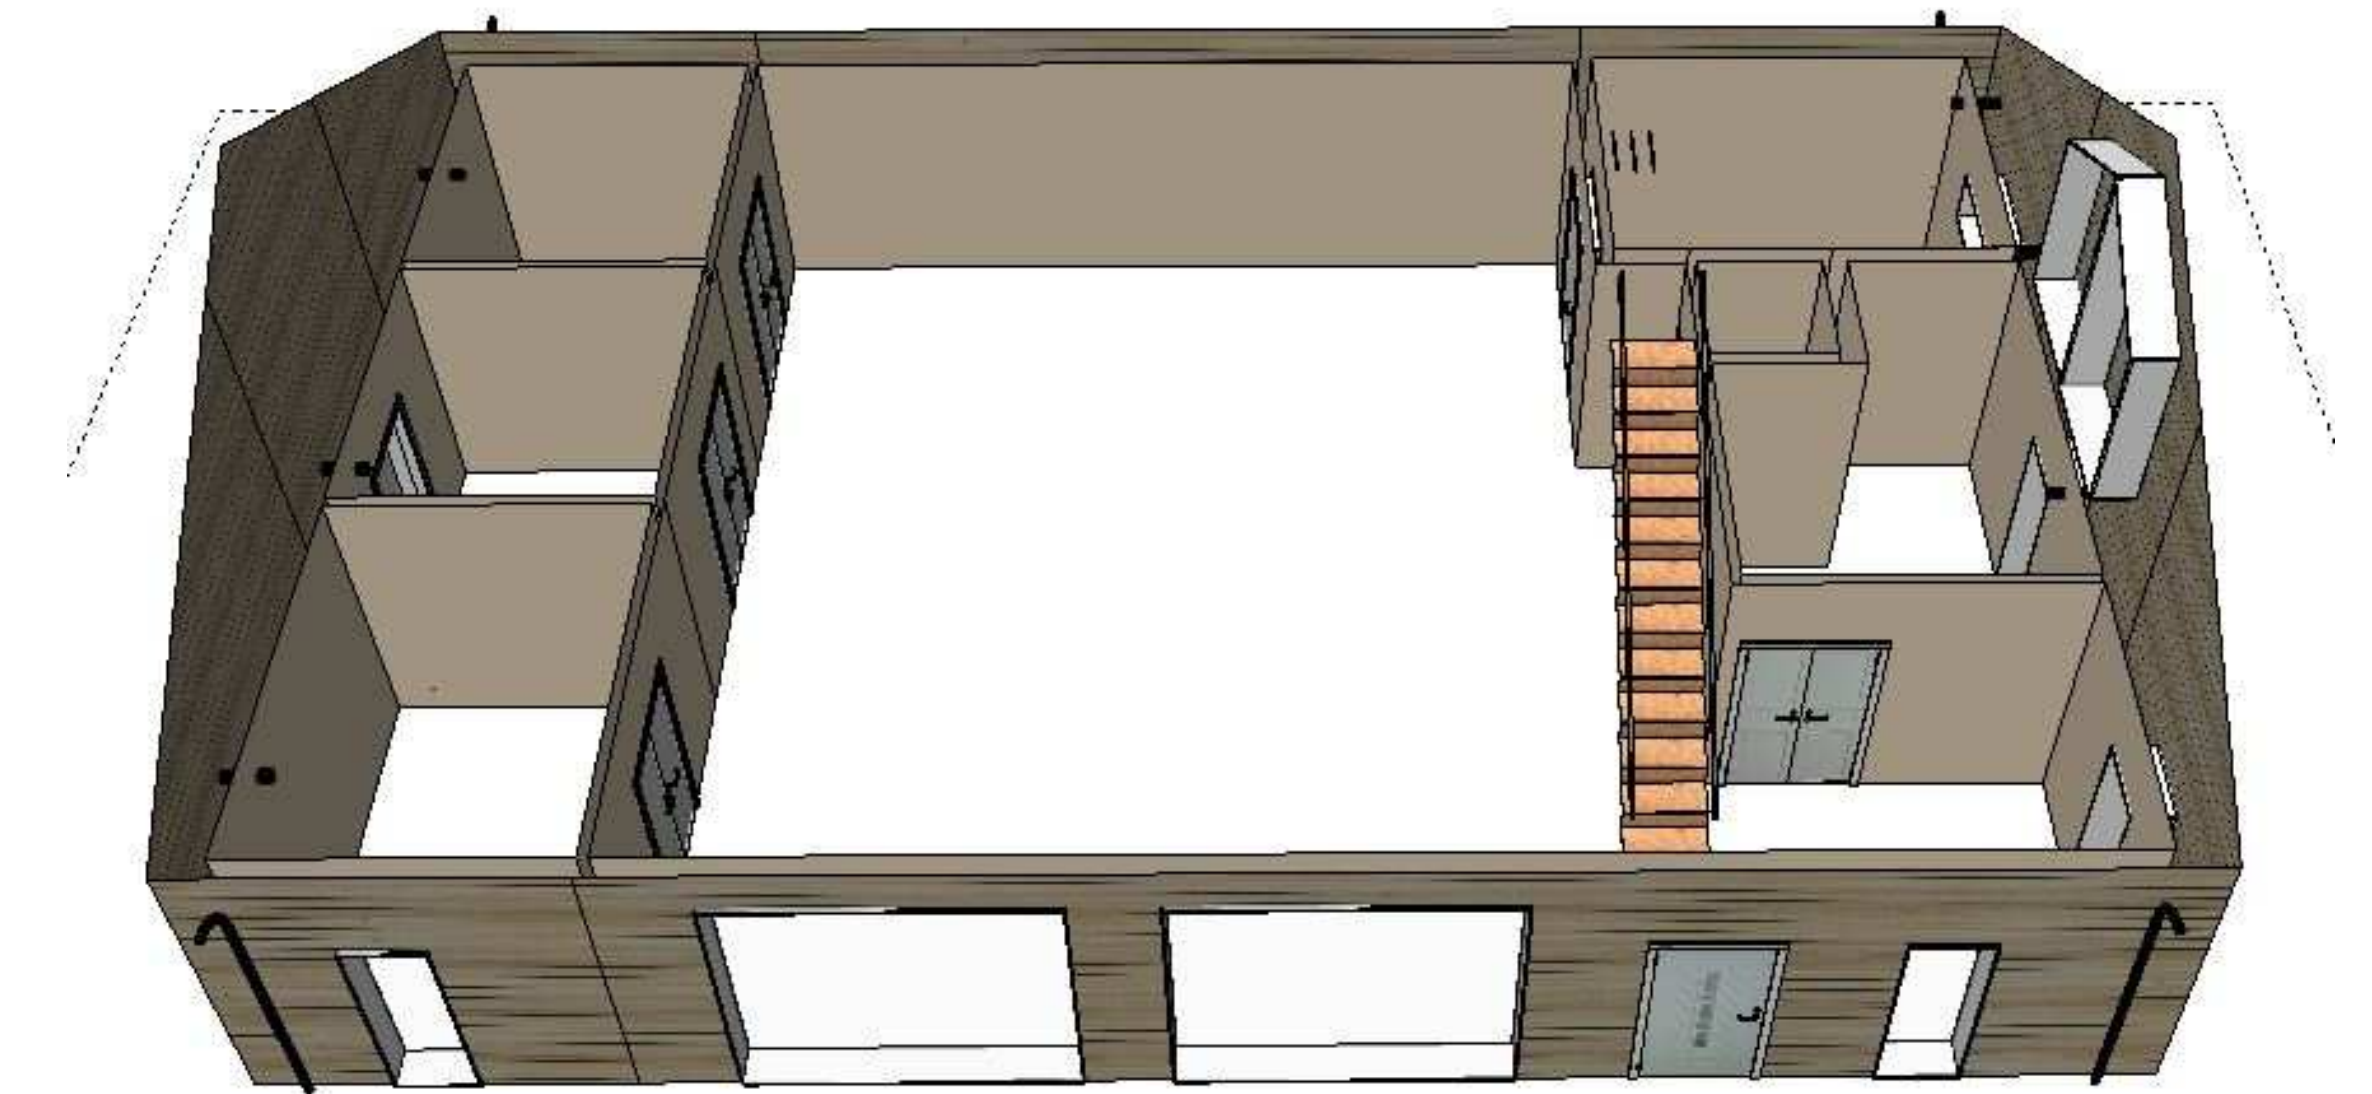

 SIGN:		DATE: 11.03.2021			
GODKJENT:		DATE:			
Garasje Råkvåg O L Jonsbakken 16 7114 Råkvåg Gnr 170 Br nr 328				MALESTOKK: A: 1-50 ERSTATNING FOR:	
HENVISNING:		BEREGNING:		FILMNUM: Gara5011 REV. TEIGN NR: ERSTATTET AV:	
				INFO:	