


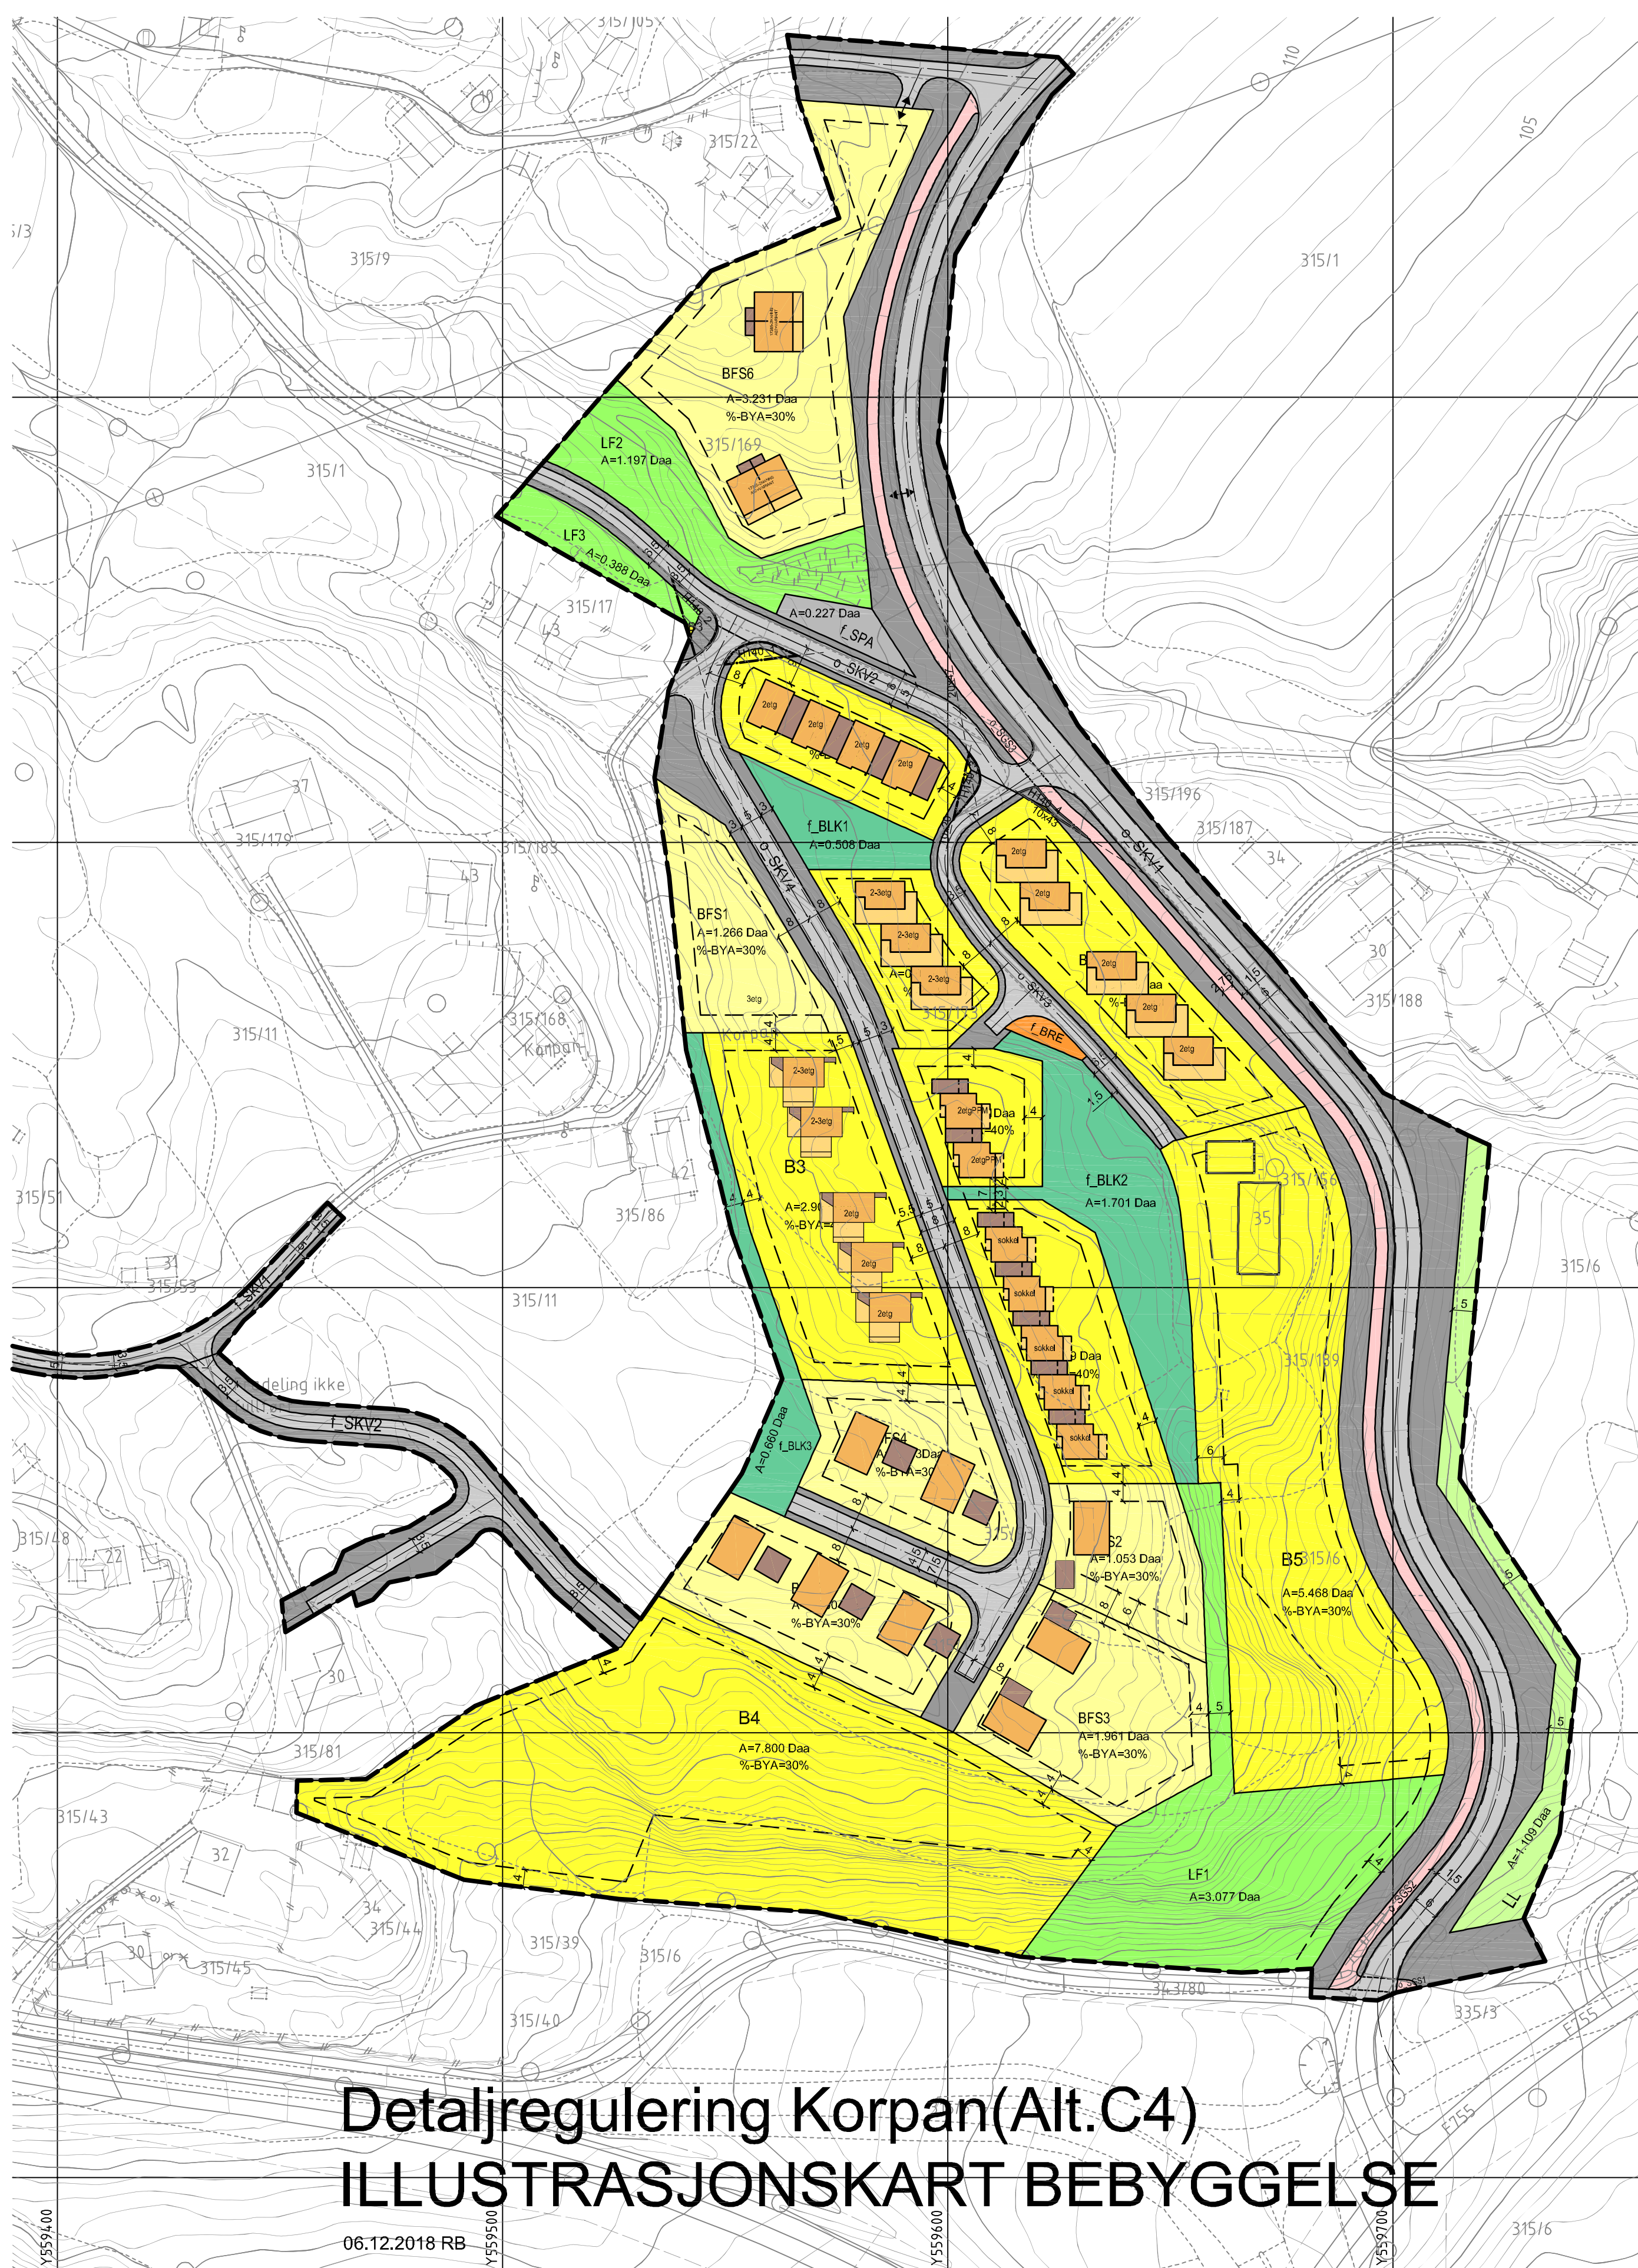

Detaljregulering Korpan(Alt.C4)

ILLUSTRASJONSKART BEBYGGELSE

06.12.2018 RB