



"Skistua"

Bebyggd areal: BYA=75 m²
Bruksareal (utnyttet): BRA= 67 m²
BRA (gulv) hems = 17 m²

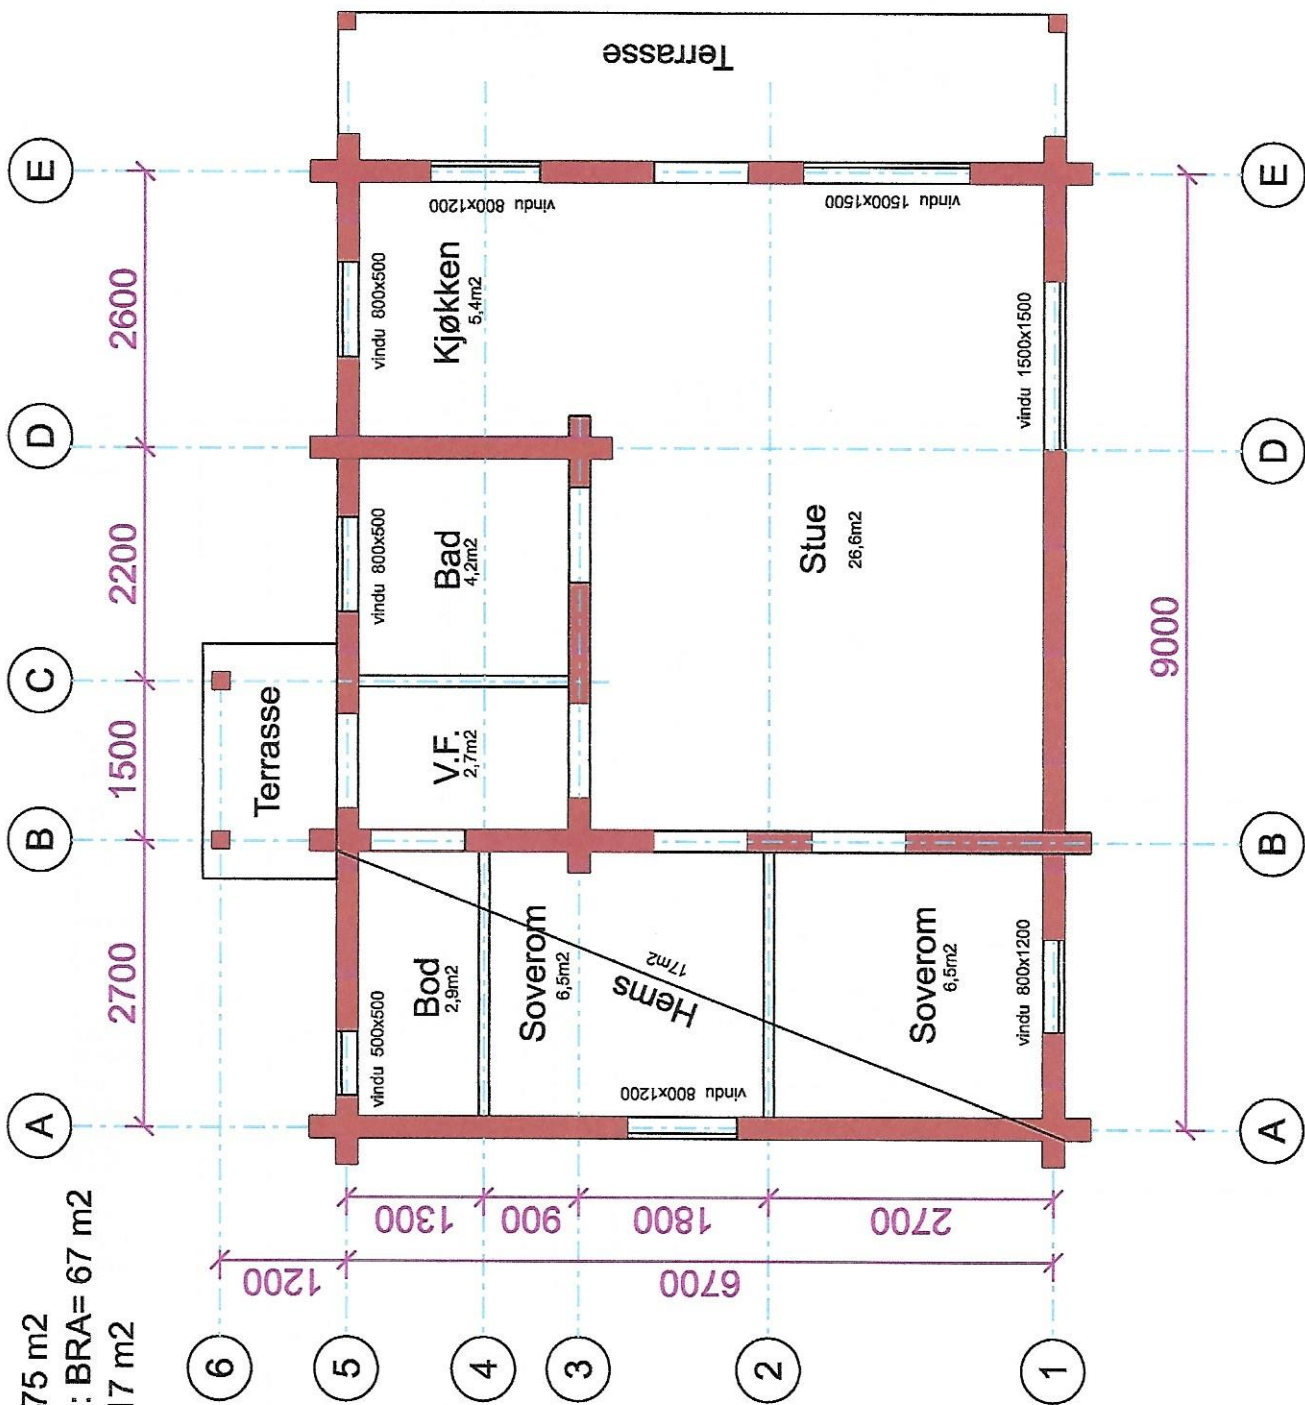

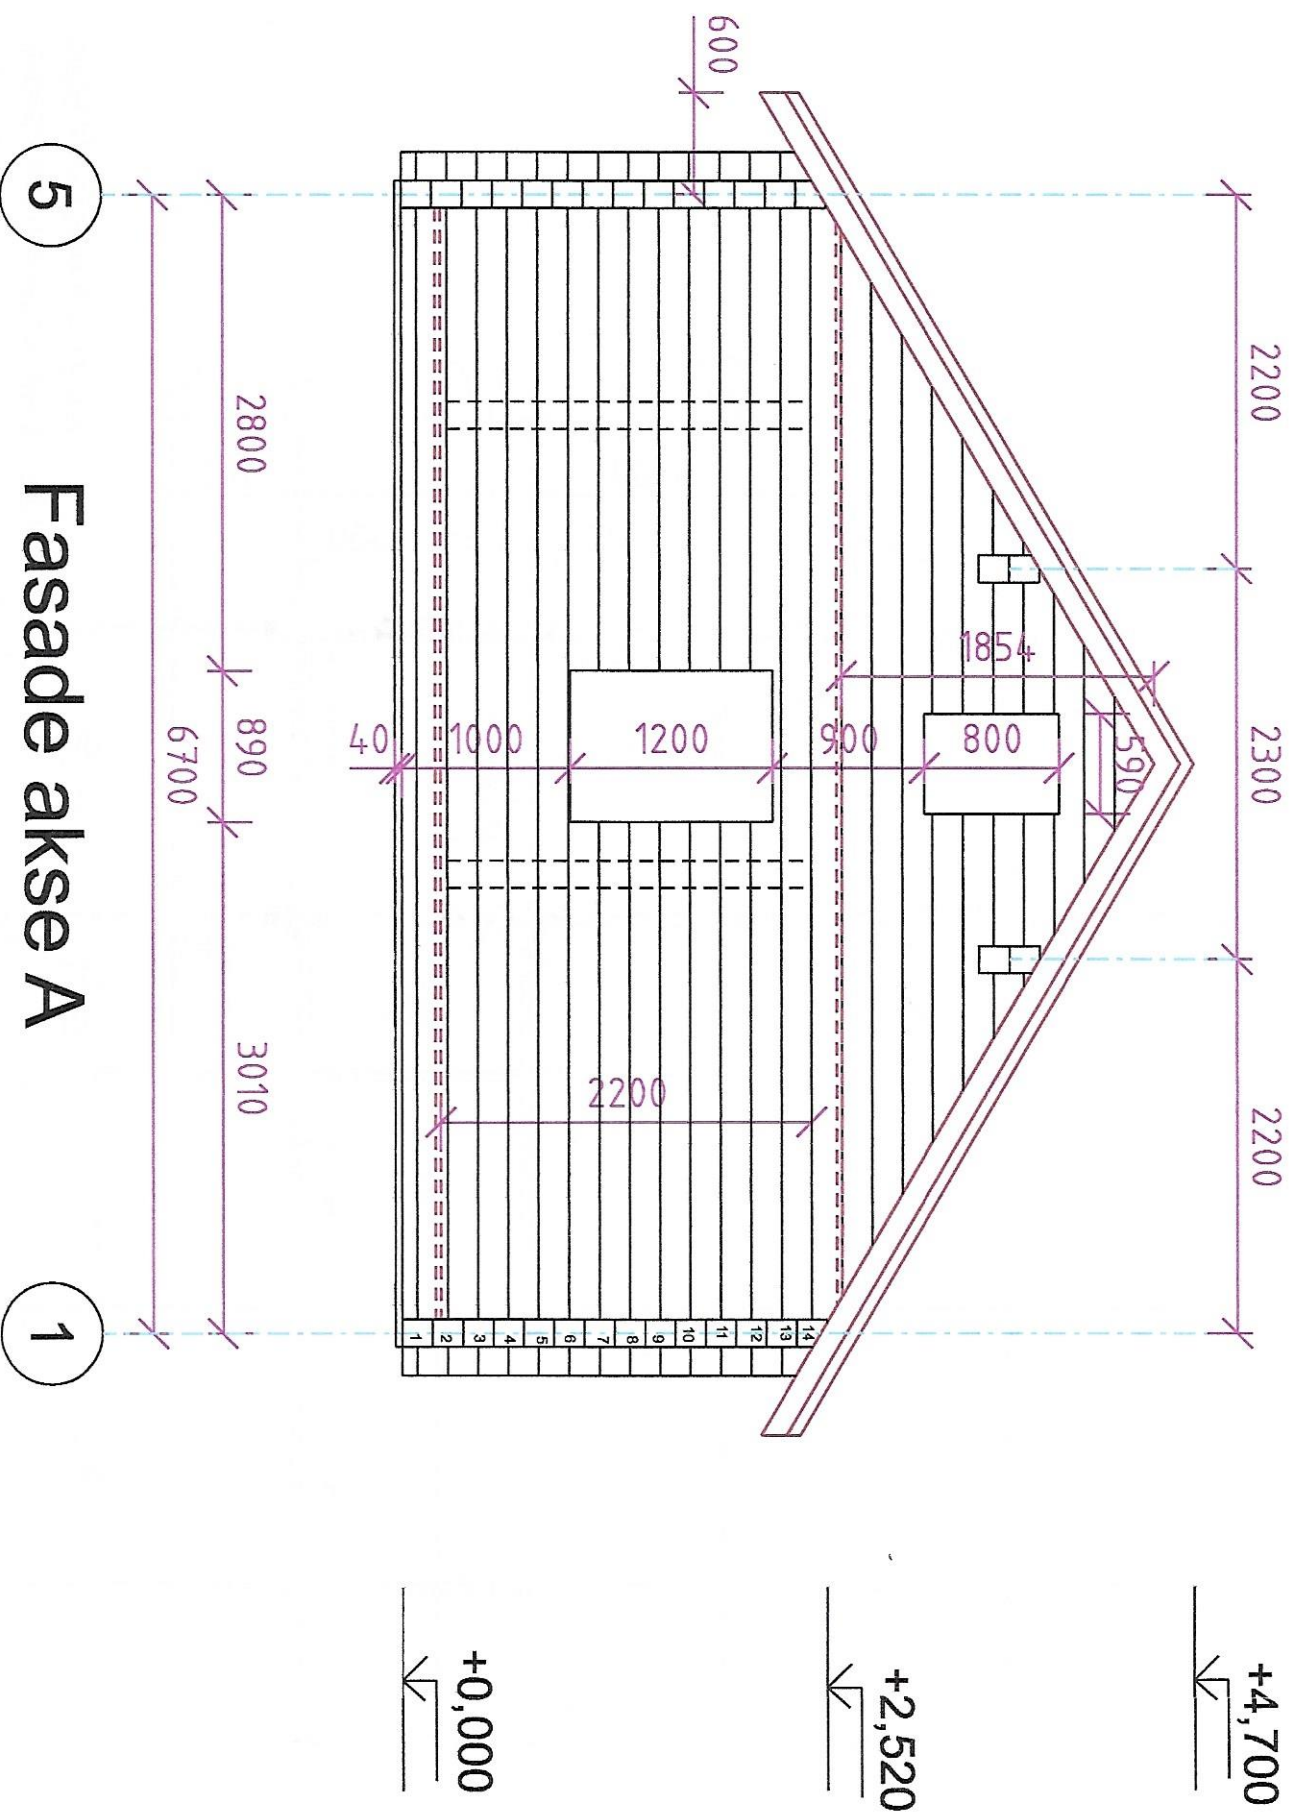

Skistua

