



"Skistua"

Bebyggd areal: BYA=75 m²
Bruksareal (utnyttet): BRA= 67 m²
BRA (gulv) hems = 17 m²

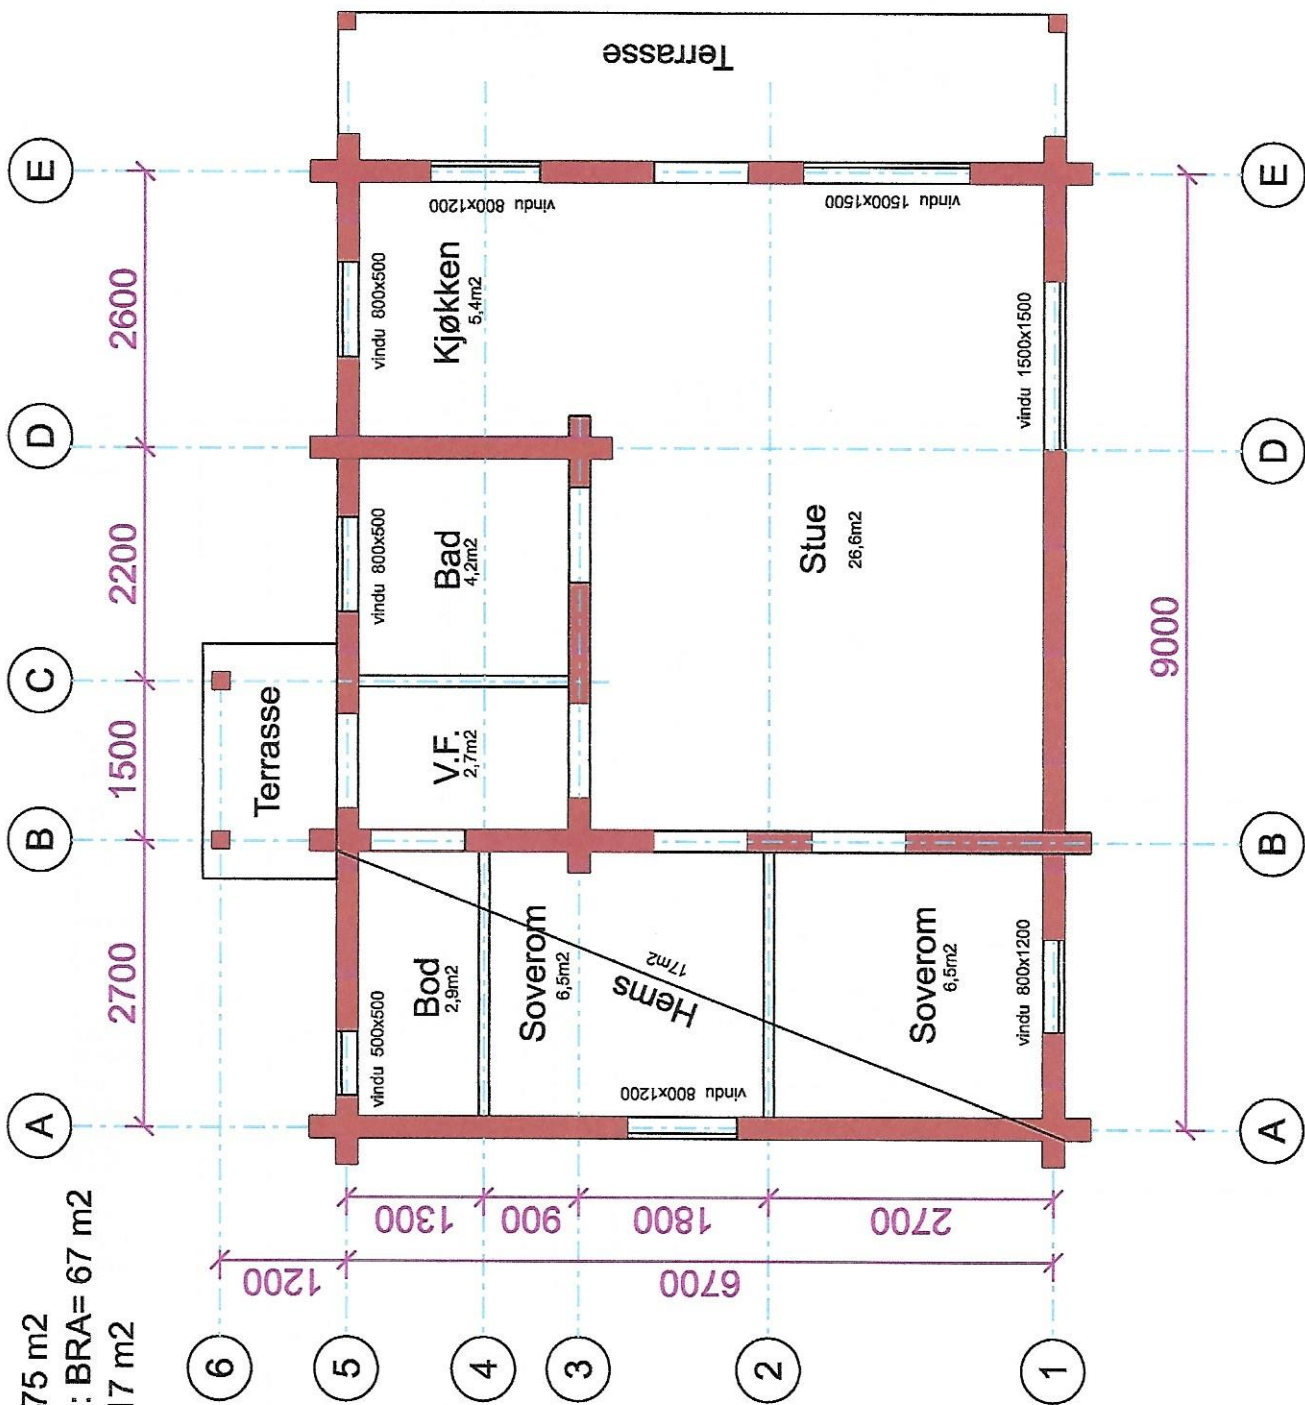

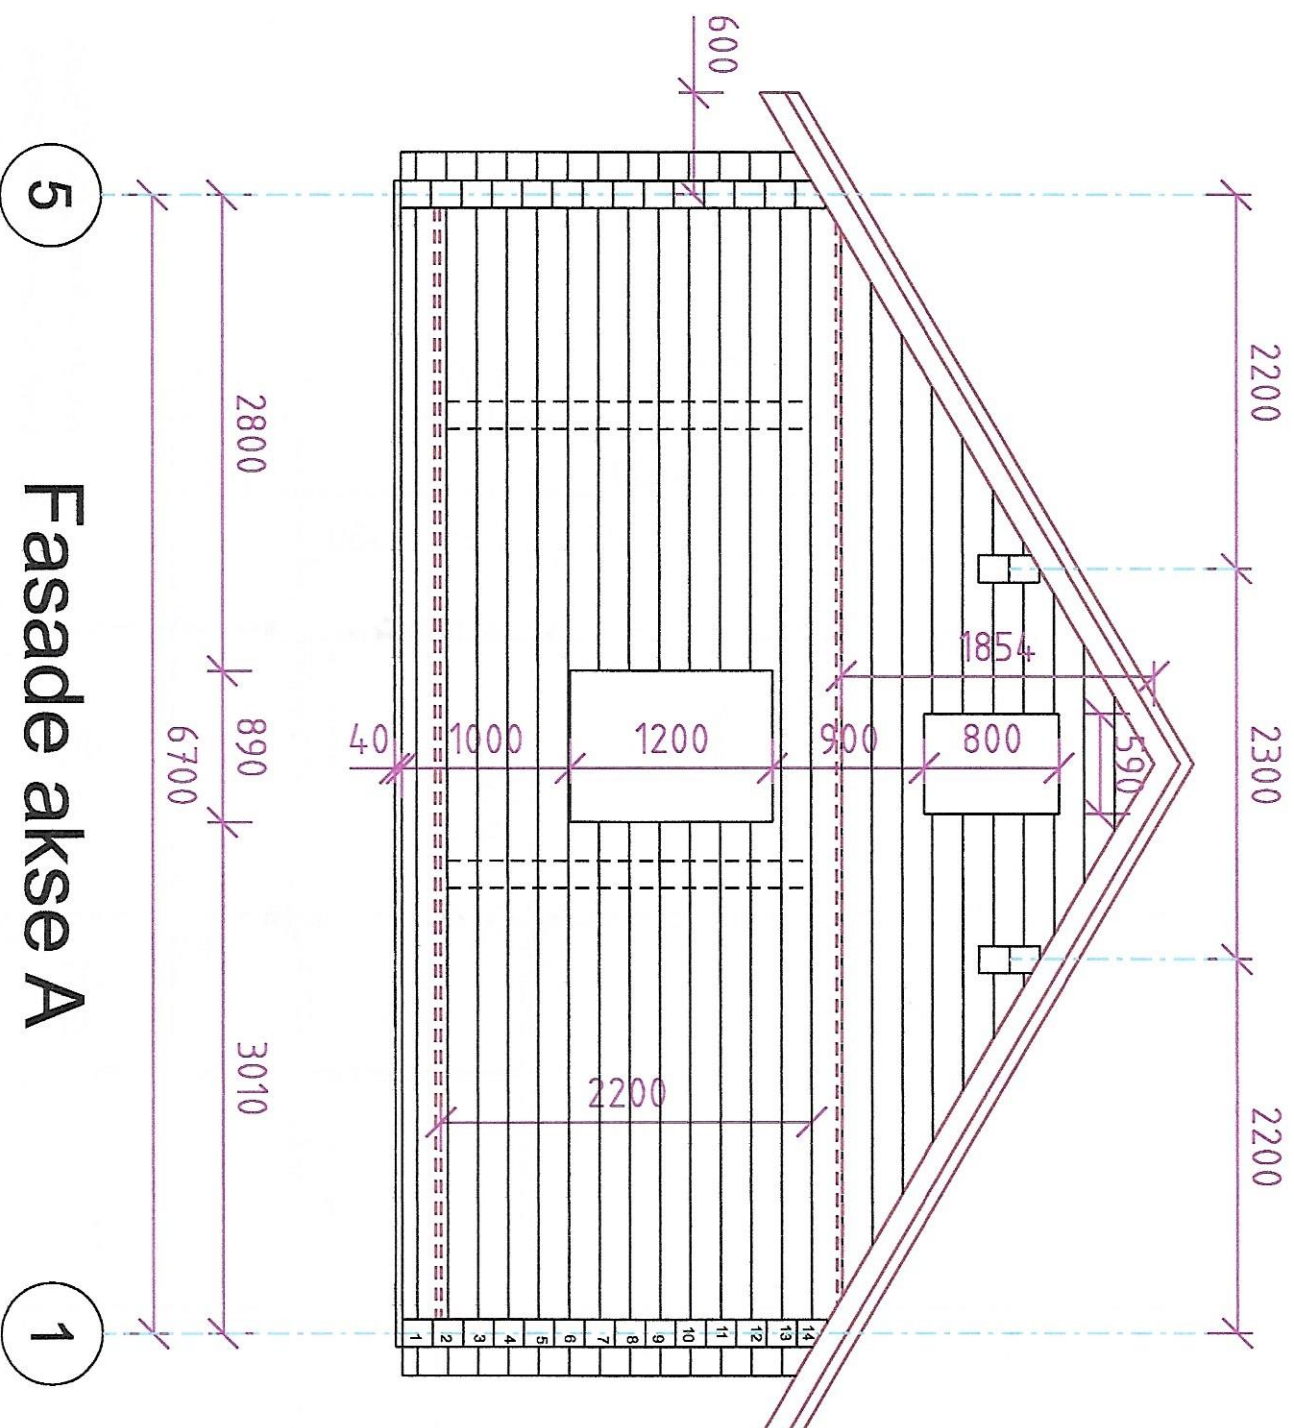

5

Fasade akse A

1

+4,700

+2,520

+0,000

Skistua

