
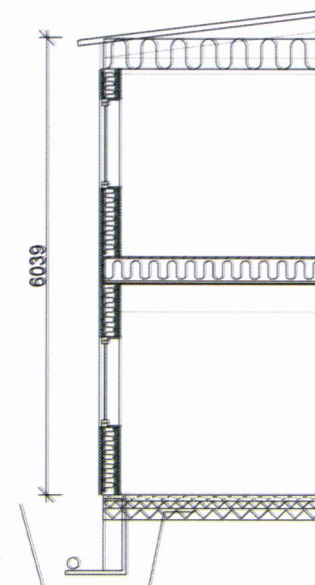


Plan 1

19/57

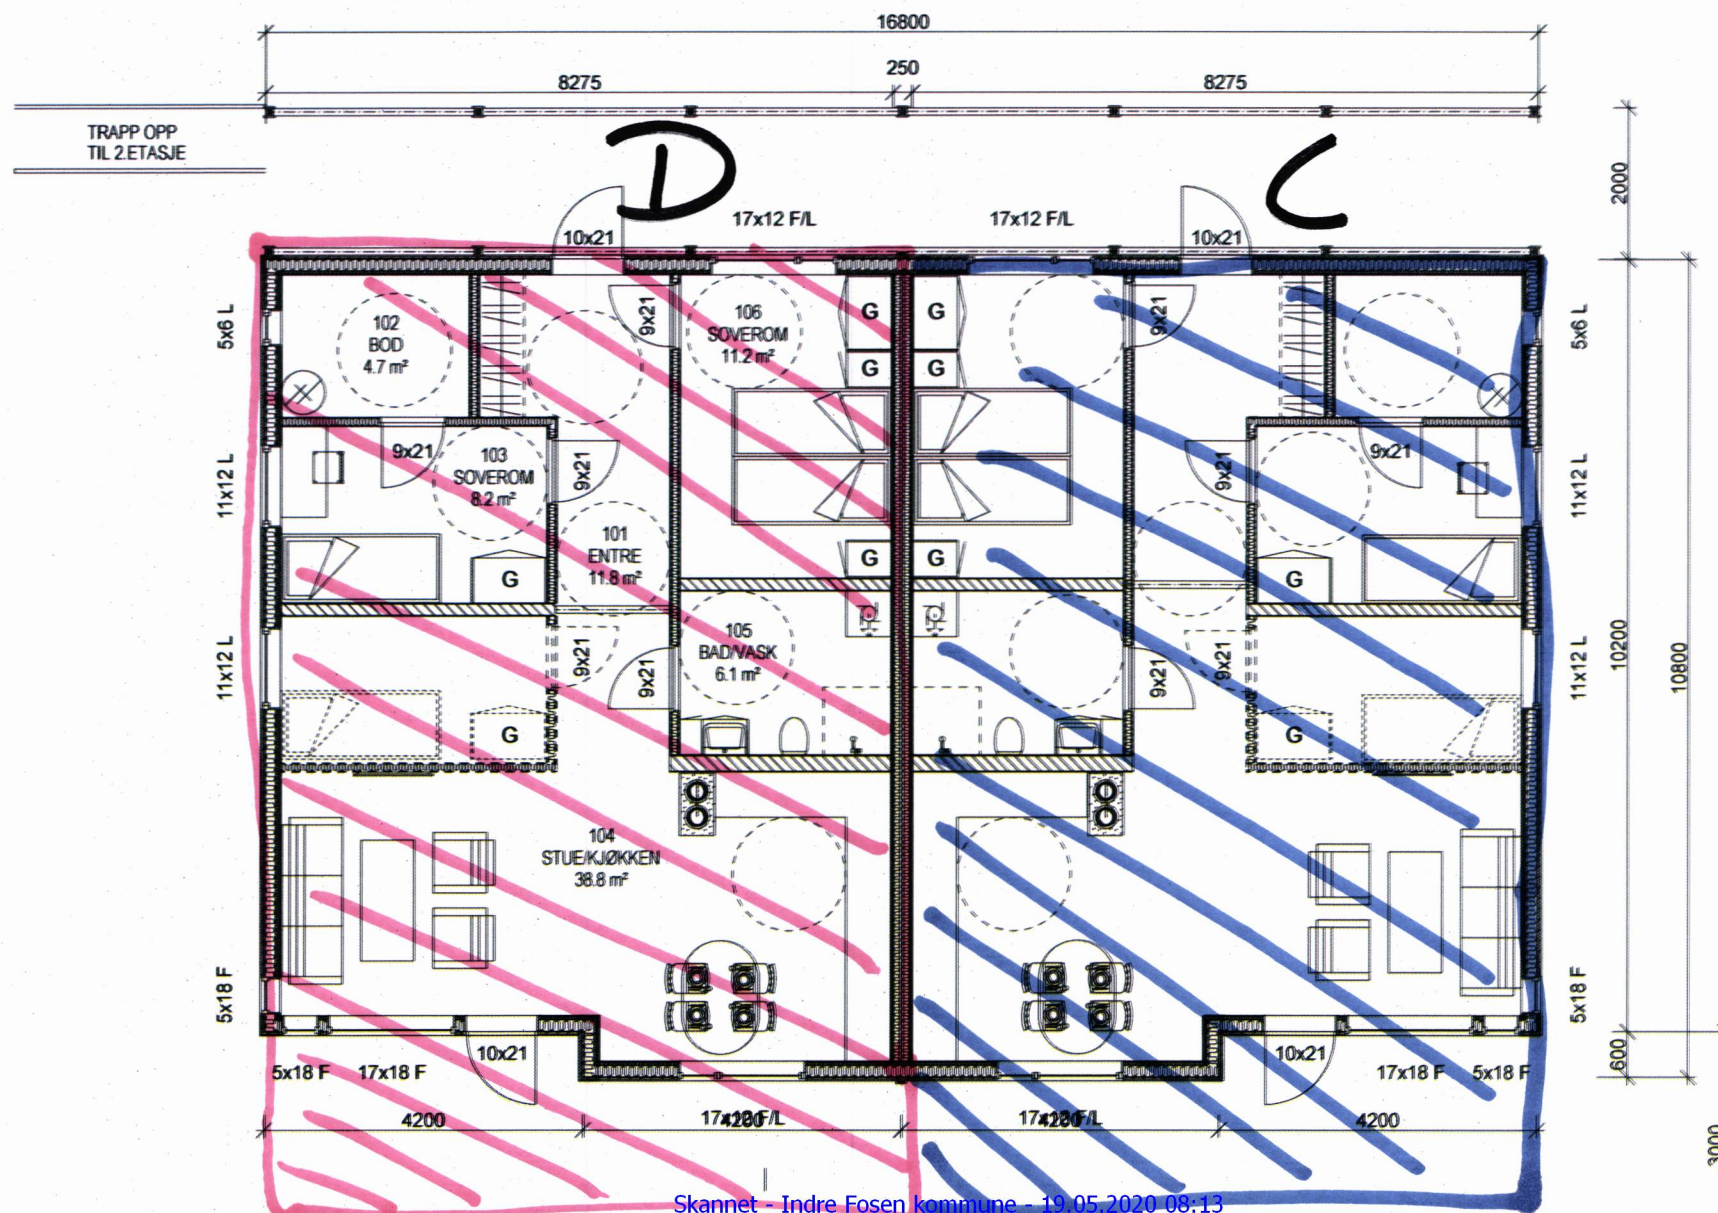

Plan 2

19/57

