



TOMTEGRENSE
COTE

TOMTEGRENSE

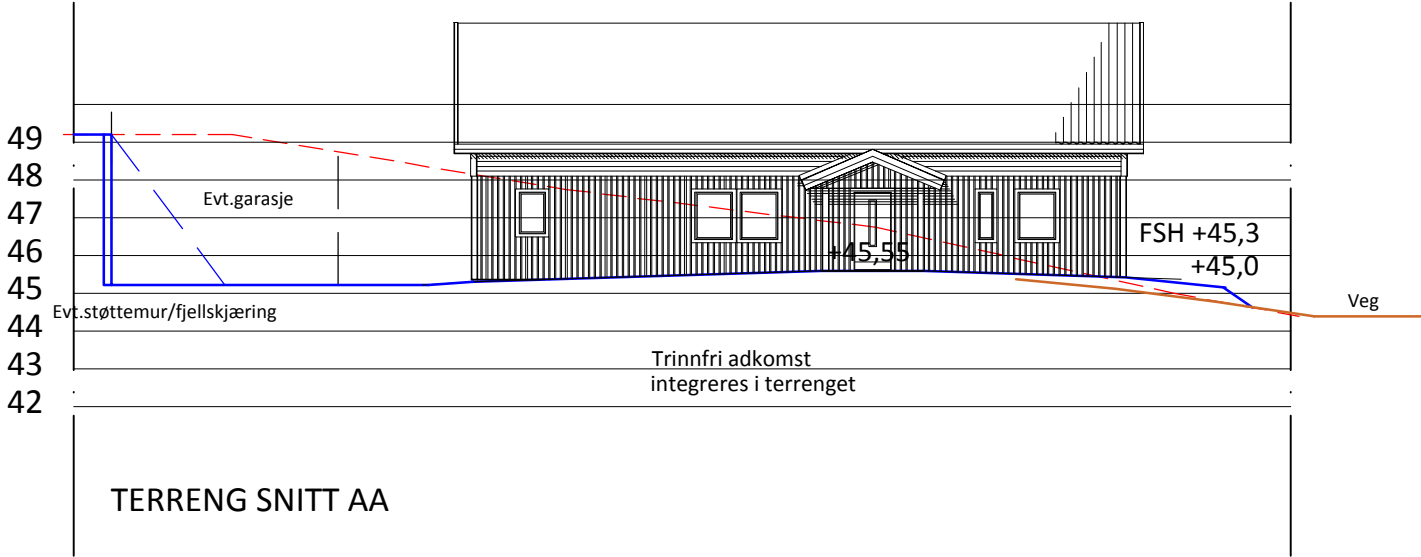


TOMTEGRENSE

TOMTEGRENSE

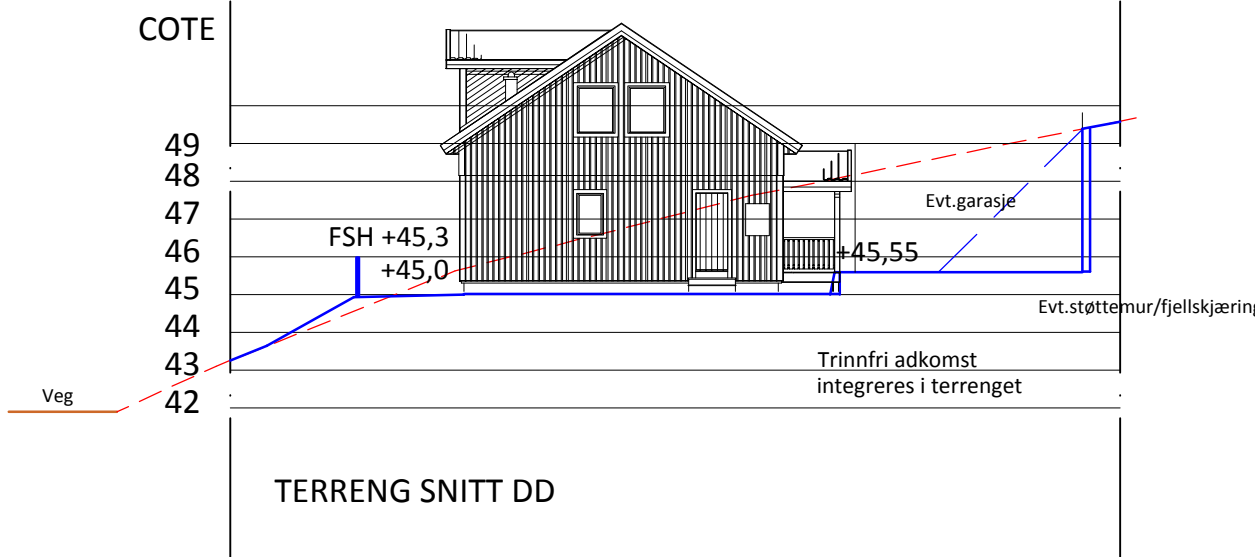


TOMTEGRENSE

TOMTEGRENSE

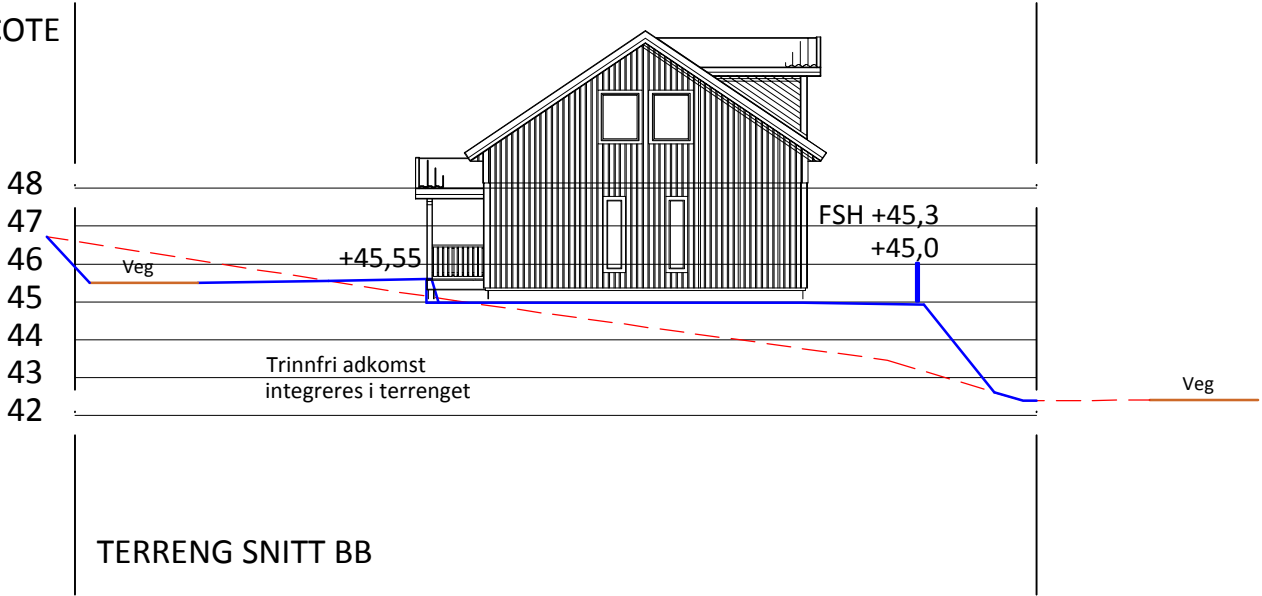

TOMTEGRENSE

TOMTEGRENSE

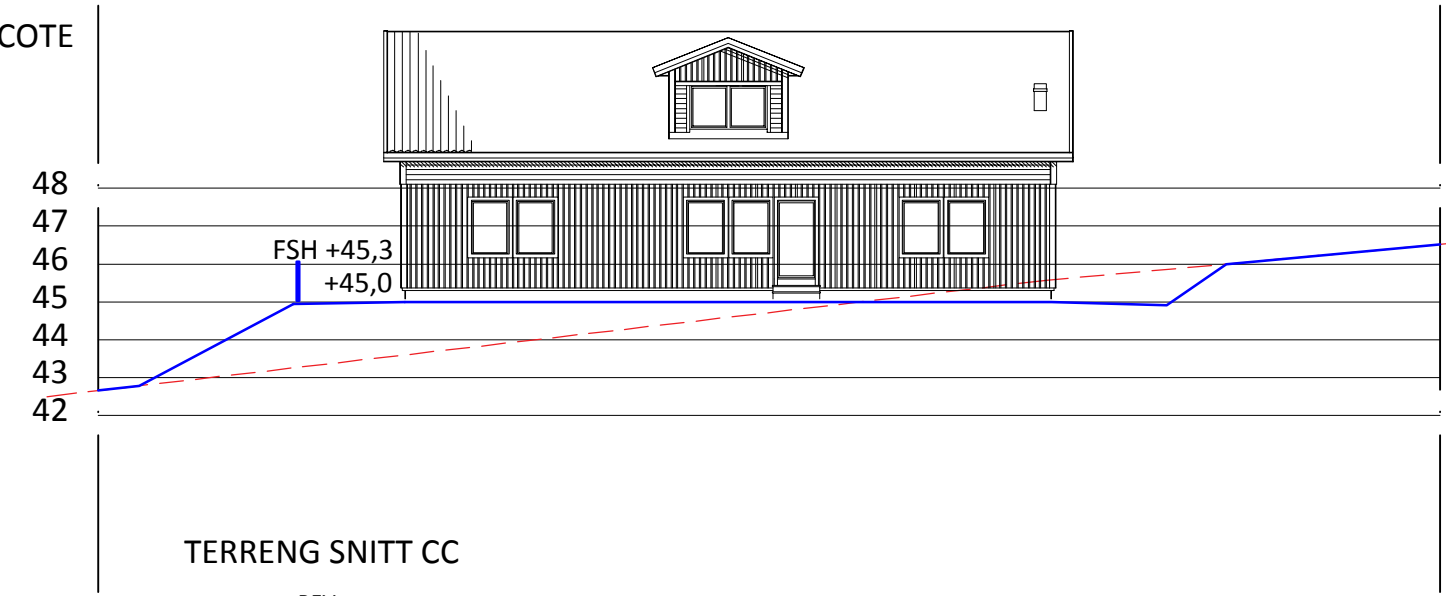

FSH = FERDIG SOKKEL HØYDE (RINGMUR)

----- EKS.TERRENG

----- NYTT TERRENG

REV:		
Rev B - 02.12.20 - Hus senket 1 m - LH		
Rev A. Hus heves 80cm. 2020.10.11 TA Kontroll: 2020.10.11 LH		
	HUVEDKONTOR: STÄLLVERKSVÄGEN, S-942 81 ÄLVSBY TEL . 0929 - 162 00	KONTROLL: BK DATO: 12.08.20
		TEGN: Line H DATO: 24.07.20
PROSJEKT :	Enebolig NE 129S34 (HENRIK)	BYA: 152
BYGGHERRE:	Nina Wang og Joakim H Utstrand	BTA:
BYGGEPLASS:	Pevikveien	BRA:
TEGNING:	Terrengsnitt	
		KOMMUNE: Indre Fosen