


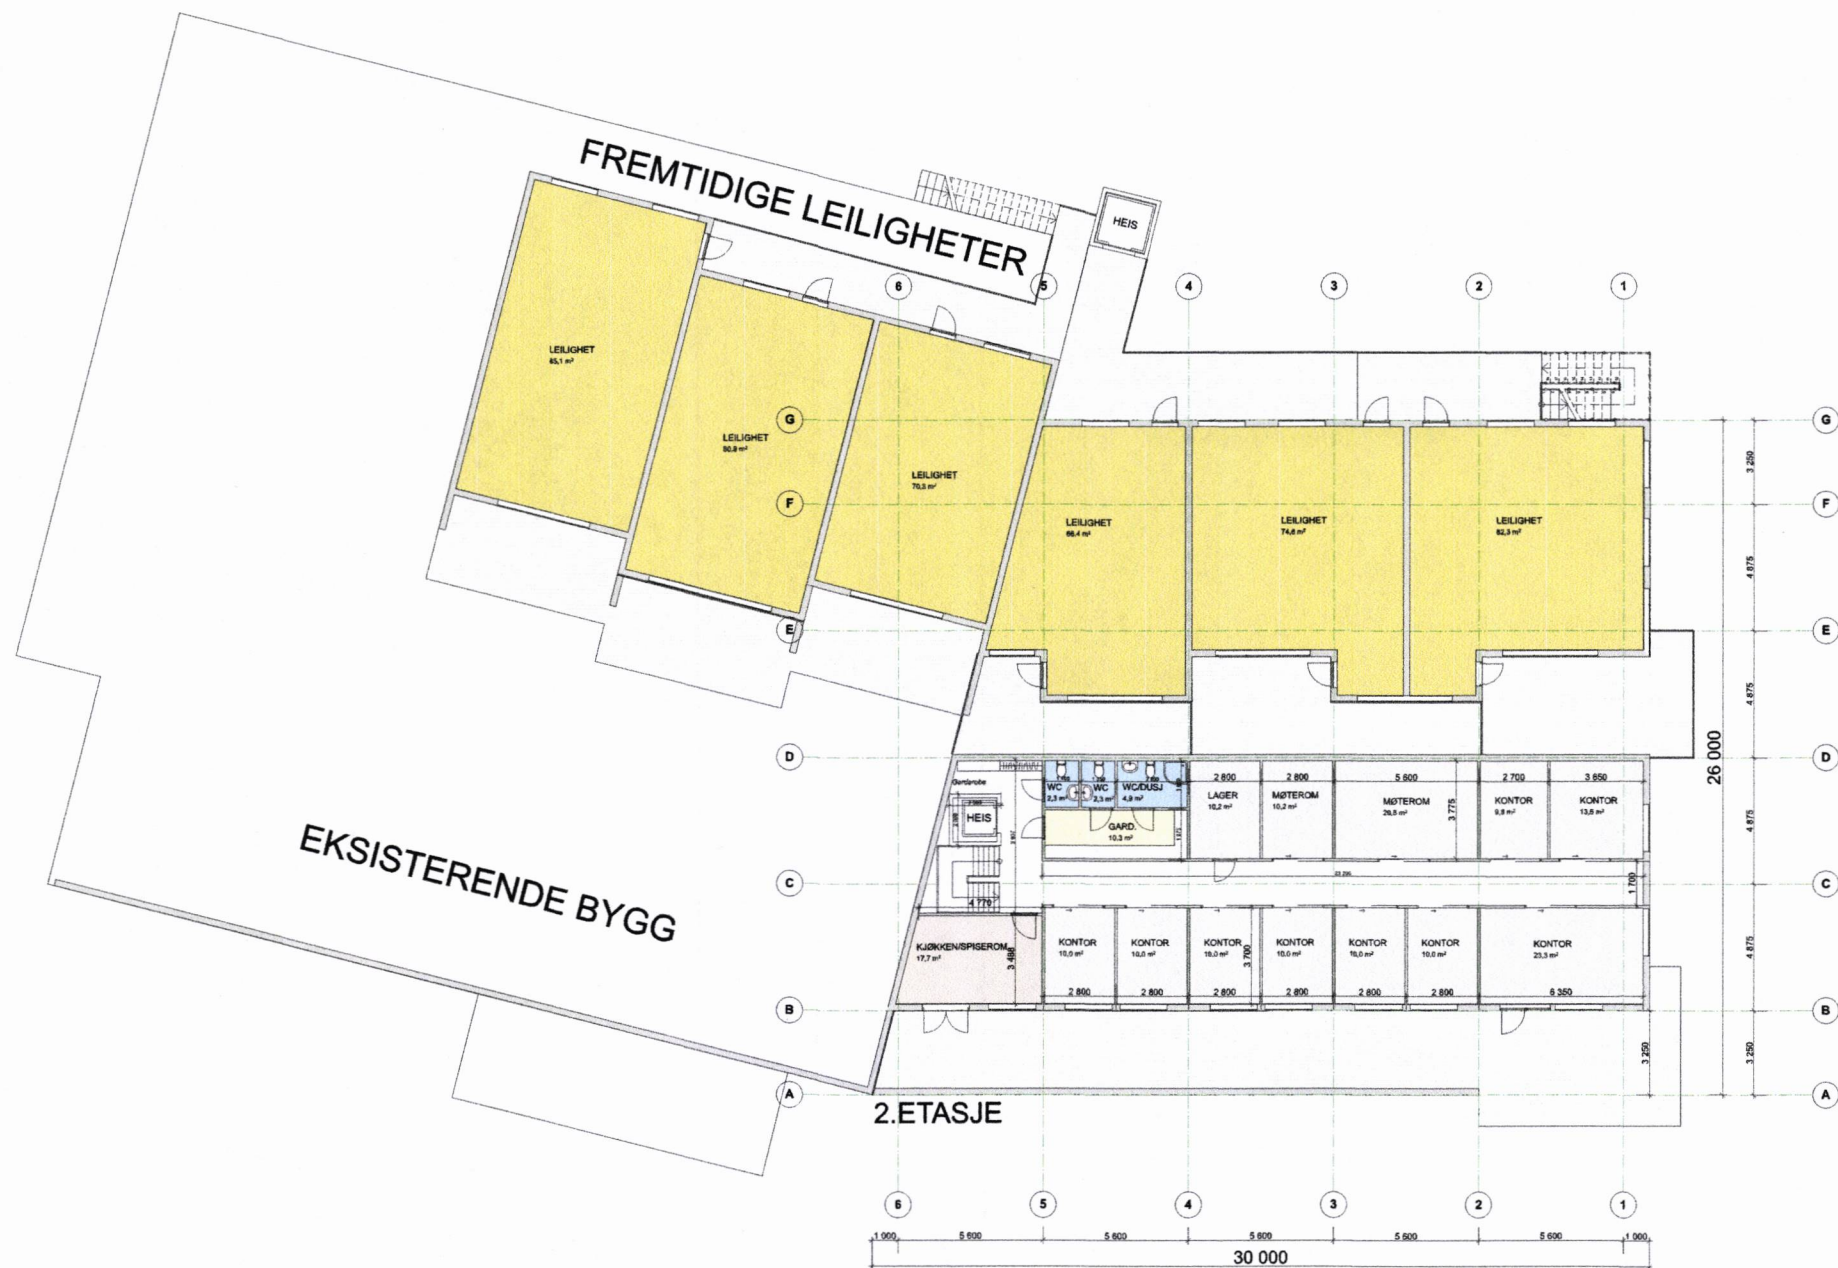


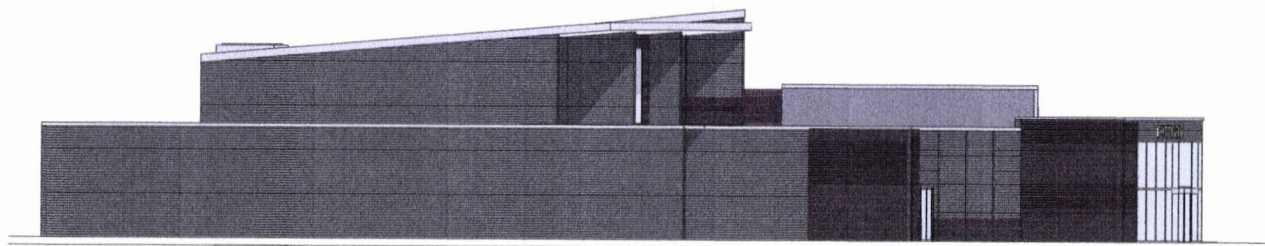

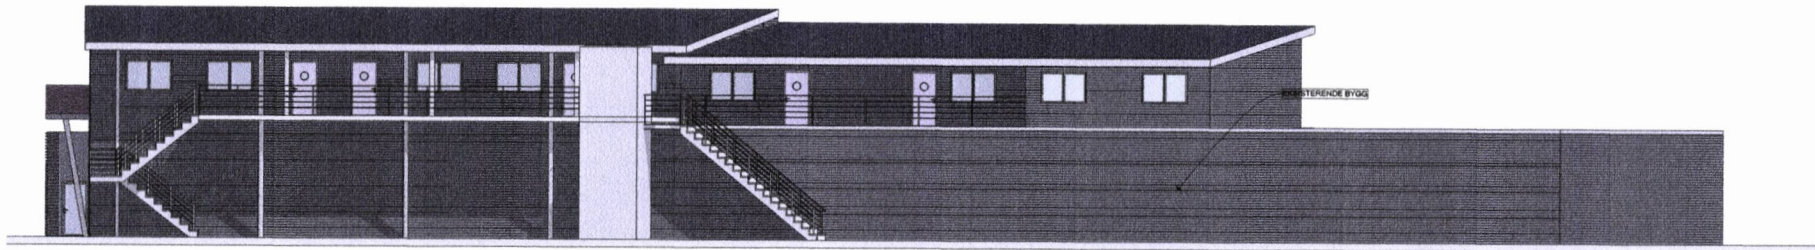

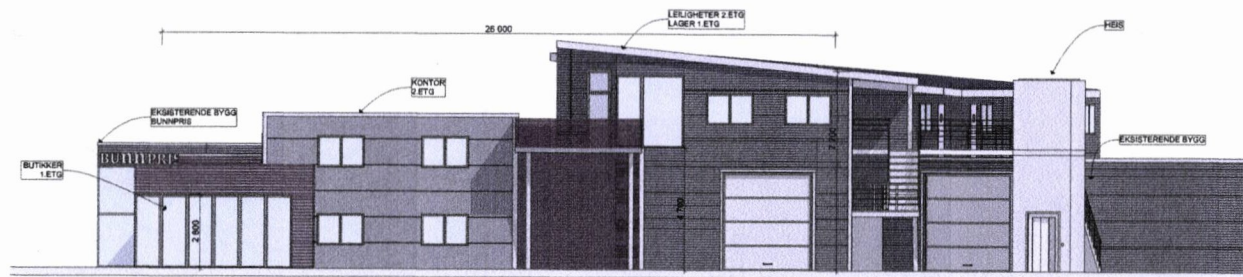

Snitt-tegning
rev.01.12.2019
rev.02.12.2019
rev.03.12.2019

E4

