

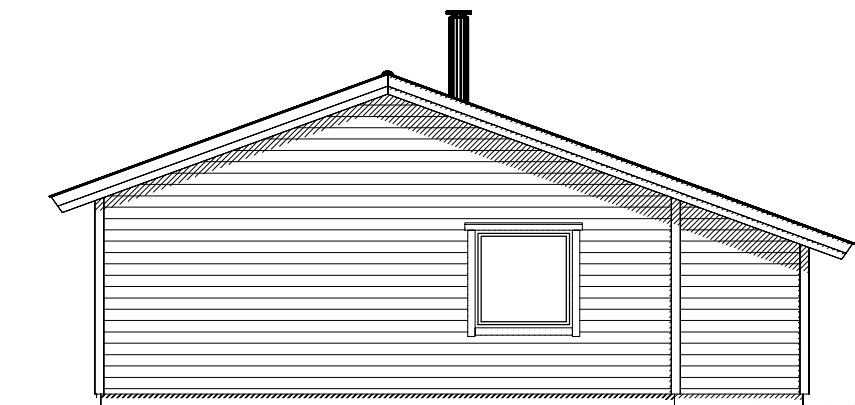
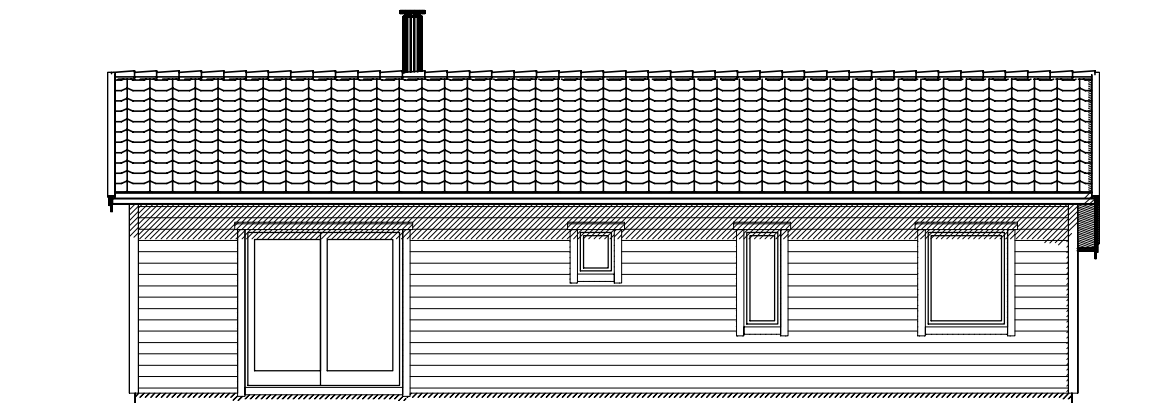
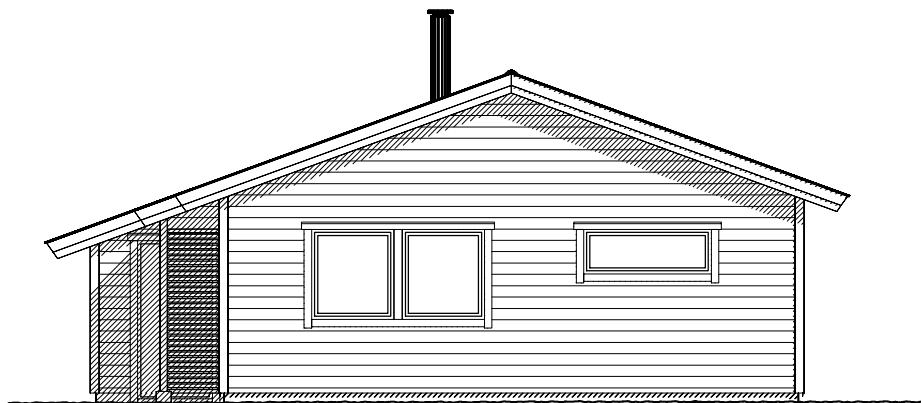


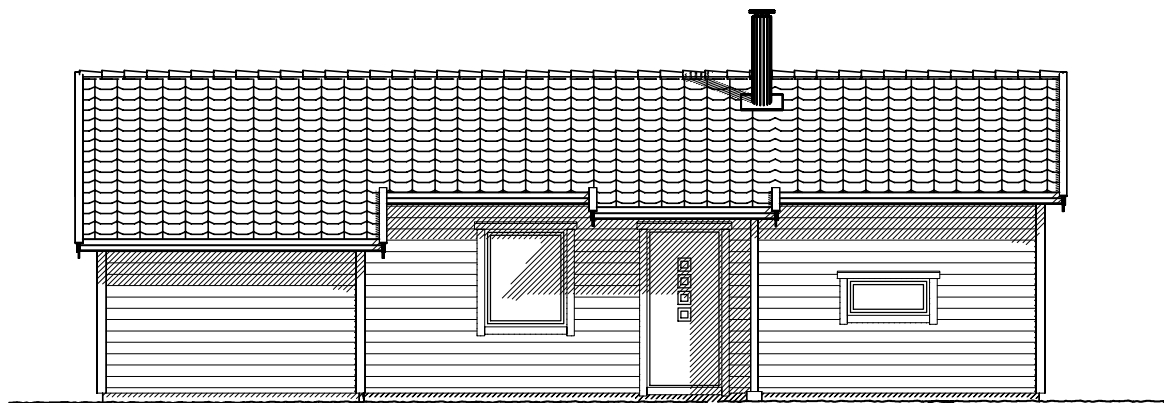

1.ETASJE

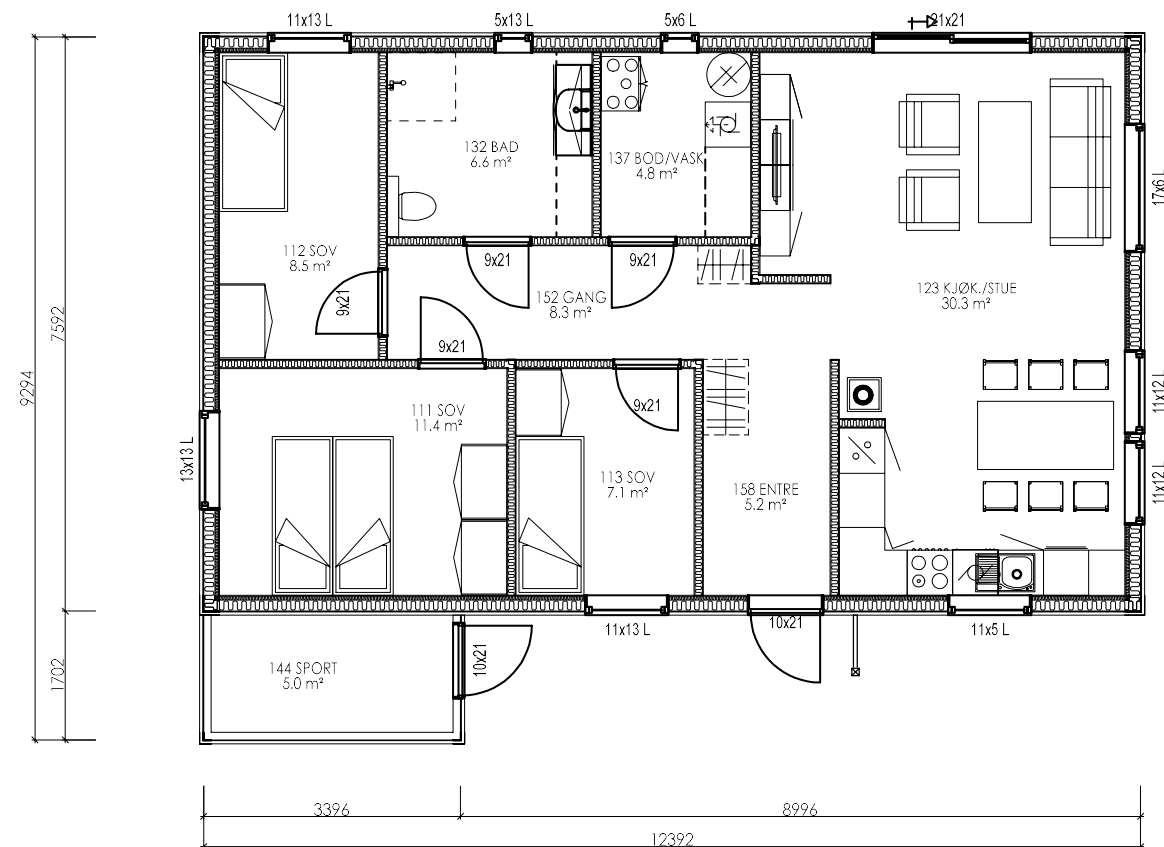

Arealberegninger i hht. NS 3940	Bruksareal BRA i m²			P-ROM Primære rom
	Pr etasje	Utvendig bod/garasje	Sum BRA	
H. etg. plan	85.9	5.0	90.9	85.9
SUM :	85.9	5.0	90.9	85.9
BYA :	102.2	0.0	102.2	

Rev.nr.:		Rev.:		Tegn. / Dato:		Kontr.:	
Tiltakshaver : ENGVIK Byggeplass : REINSLUND Kommune : INDRE FOSEN				Nr. A01+			
Målestokk: 1:100				DAK av: OPR	Dato: 12.06.2020	Kontr.:	Dato:
Tegning PLAN/FASADE				Hustype SPESIAL			
Denne tegning tilhører Nordbohus Systembygg AS. Etterligning kfr. lov om åndsverk av 12.5.1961.							
				 SYSTEMBYGG			
				Pro.nr.:			
				G.nr:		B.nr:	