


PLAN 401.100
45160 utvendig stål

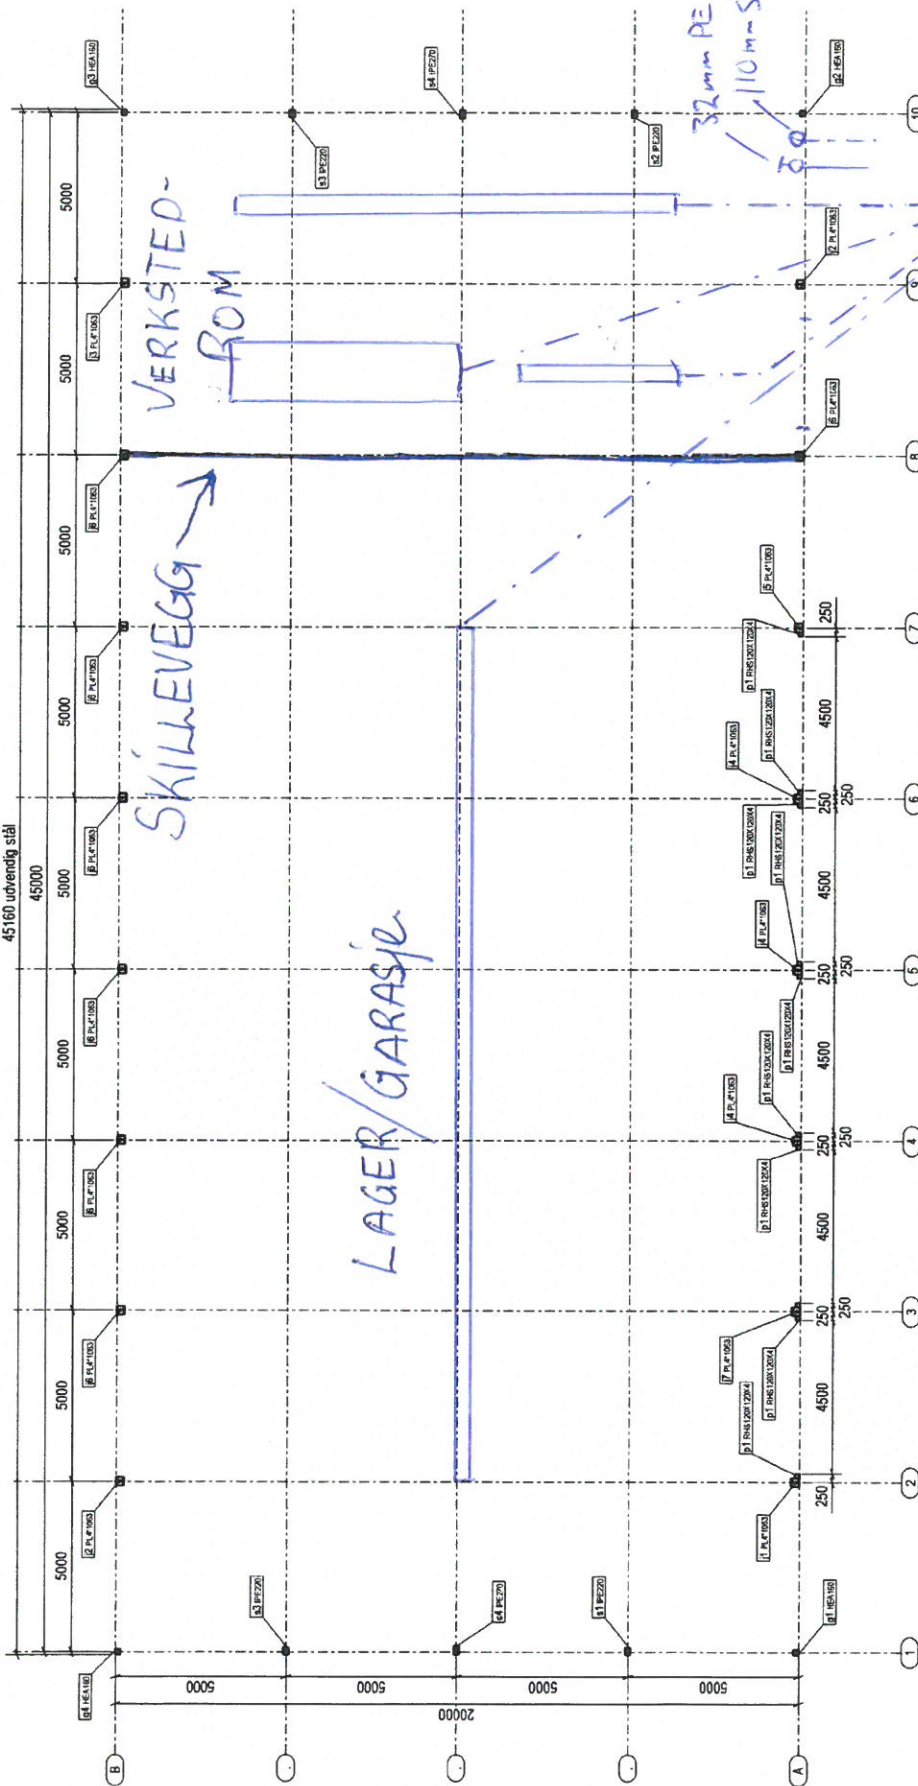

VA PLAN 1. ETG

DS Stålkonstruksjon	

PLAN 01.100
45160 udvendig stål

