

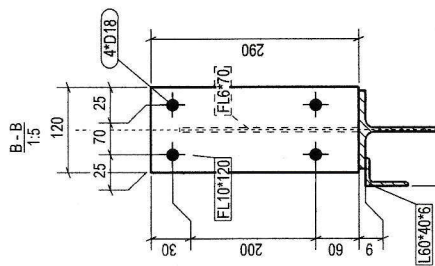


GRID 11.60

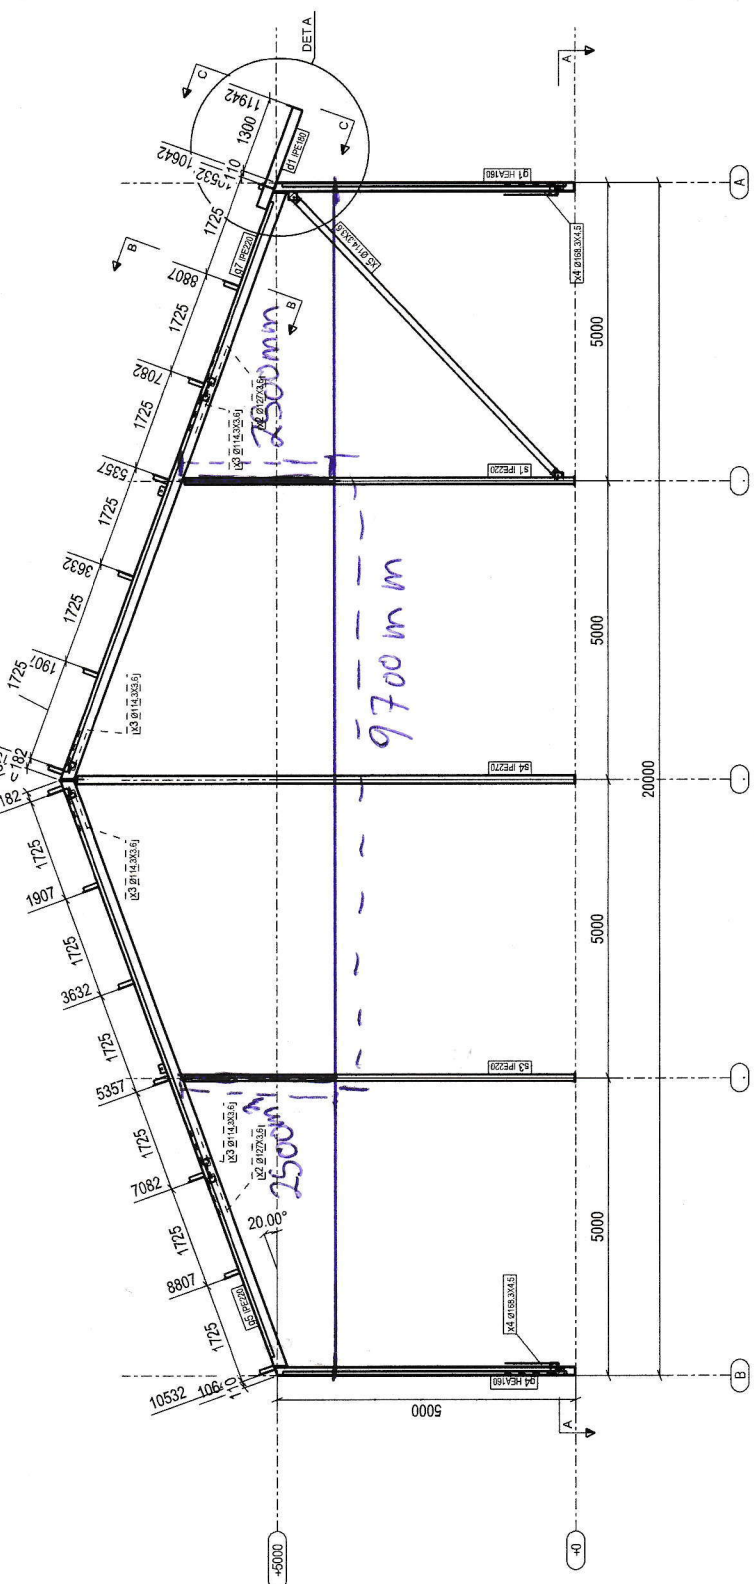


C-C 1:5

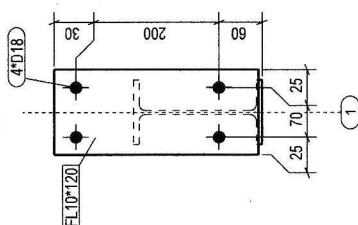


Snitt 2 etg.


DETAIL A 1:20

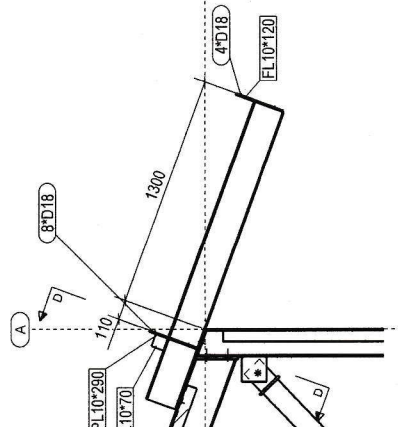

A-A 1:10

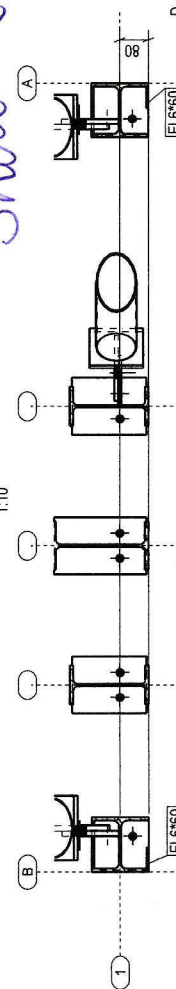

D-D 1:7

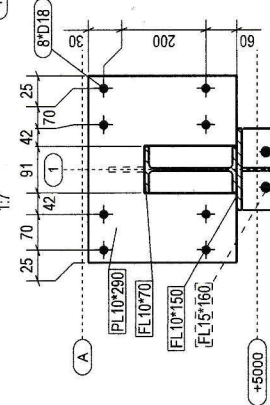

DS Stalkonstruktion
Sinnsweg 2, DK-3500 Høbro
Tlf: +45 96 72 127
www.ds-stalkonstruktion.dk



PROJECT: Sjøen Maskinstation
TITLE: GRID 1
REVISION: 0
ISSUED: 16.10.2020
MIB: DWG No.
SST

PROJECT No.
66275
G.9

DRAFTER: MIB



