


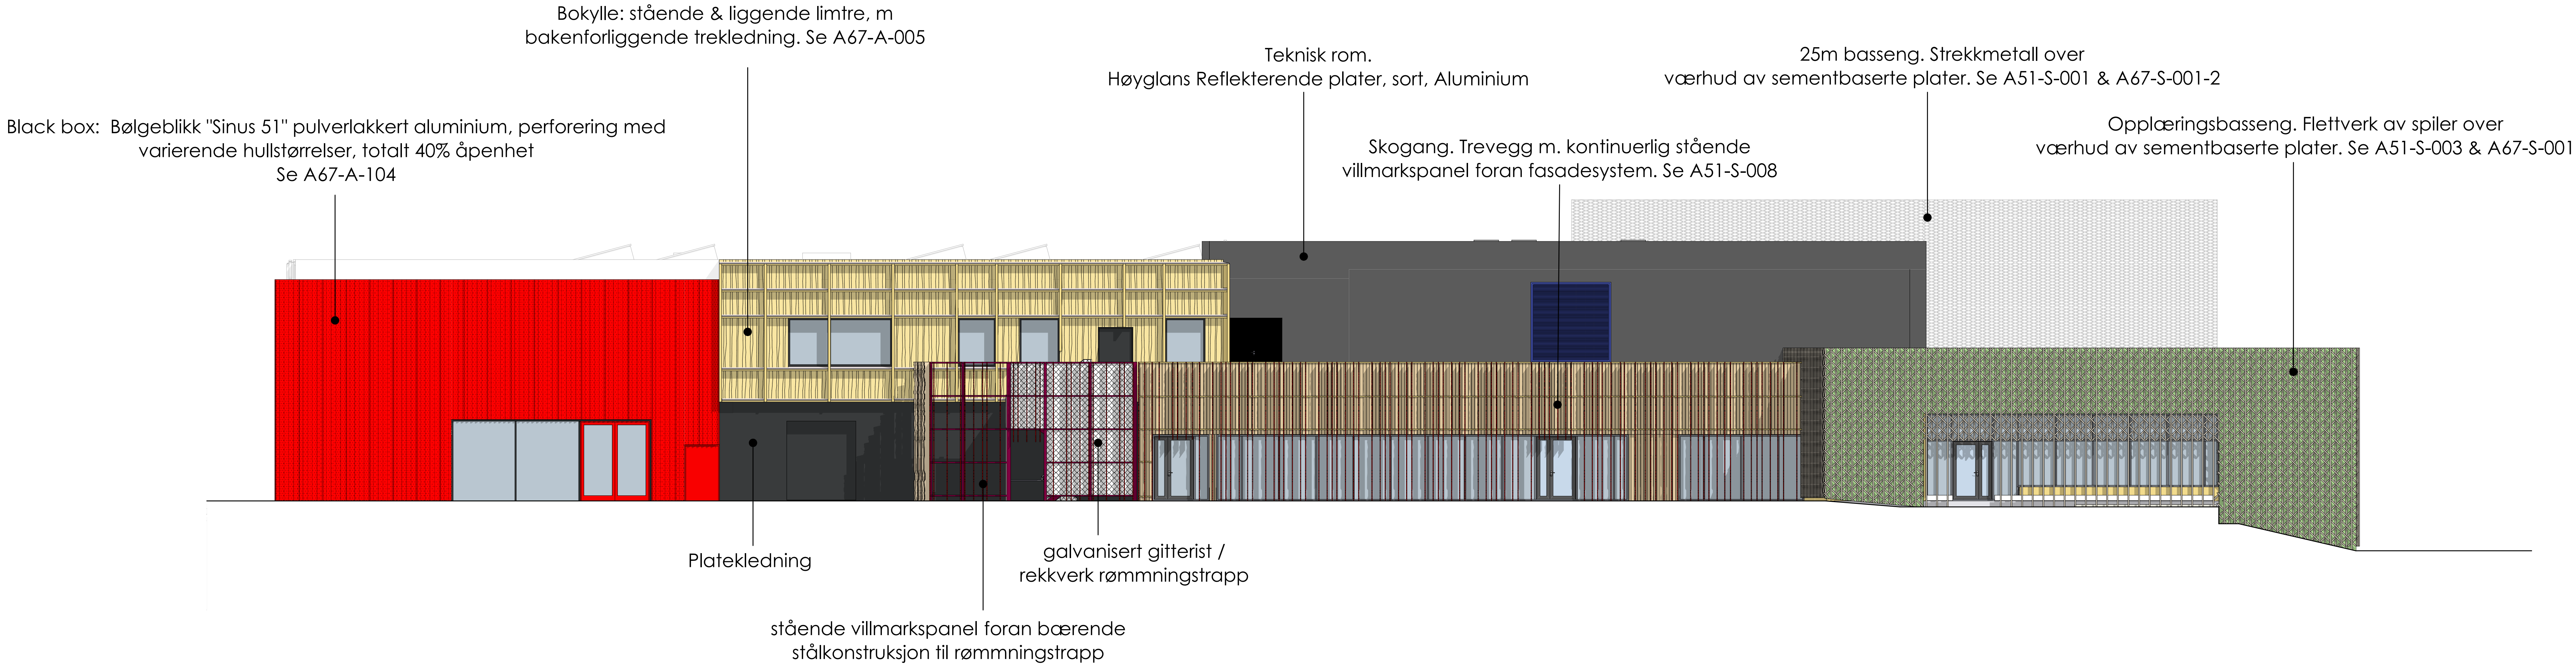

Tegning nr:
A40-001

Rev:

Merknader:

☒ ARK

Pir II AS, NUNO Arkitektur AS

☐ LARK

Pir II AS

☐ RIB

Multiconsult AS

☐ RIG

Multiconsult AS

☐ RIBr

Rambell Norge AS

☐ RIAku

Rambell Norge AS

☐ RIByfy

Rambell Norge AS

☐ RIV

Cowi AS

☐ RIR

Cowi AS

☐ RIVA

Sweco Norge AS

☐ RIE

Sweco Norge AS

☐ ITB

Cowi AS

☐ RISc

Ingeniørsystemer AS



Pir II AS

Ingeniørsystemer AS

7014 Trondheim

+47 73 98 40 80

trondheim@pir2.no www.pir2.no



NUNO arkitektur AS

Akerbakken 12 0172 Oslo

+47 23 01 80 20

firmapost@nunonorkitektur.no

© Tegninger kan ikke benyttes annerledes eller i annen sammenheng enn forutsatt uten skriftlig samtykke. Kun tegninger merket "Anbudstegning" kan benyttes som produksjons-tegninger. PDF-filer garanteres ikke å være i samsvar med originalen, da nedlasten utført kan påvirke dette. Ved feil i eller mer eksisterende bygningsskisse, må kontrollert tas på stedet.

Prosjekt:
ÅFJORD AKTIVITETSHUS

Fase:
Anbudstegninger

Tiltakshaver:
Åfjord kommune

Prosjekt nr:
2018019

Sign:
BK

Kontr:

Dato:
30.08.19

Målestokk:
1:100 (A1+)

Tegning:
Fasade Nord

Tegning nr:
A40-001

Rev: