
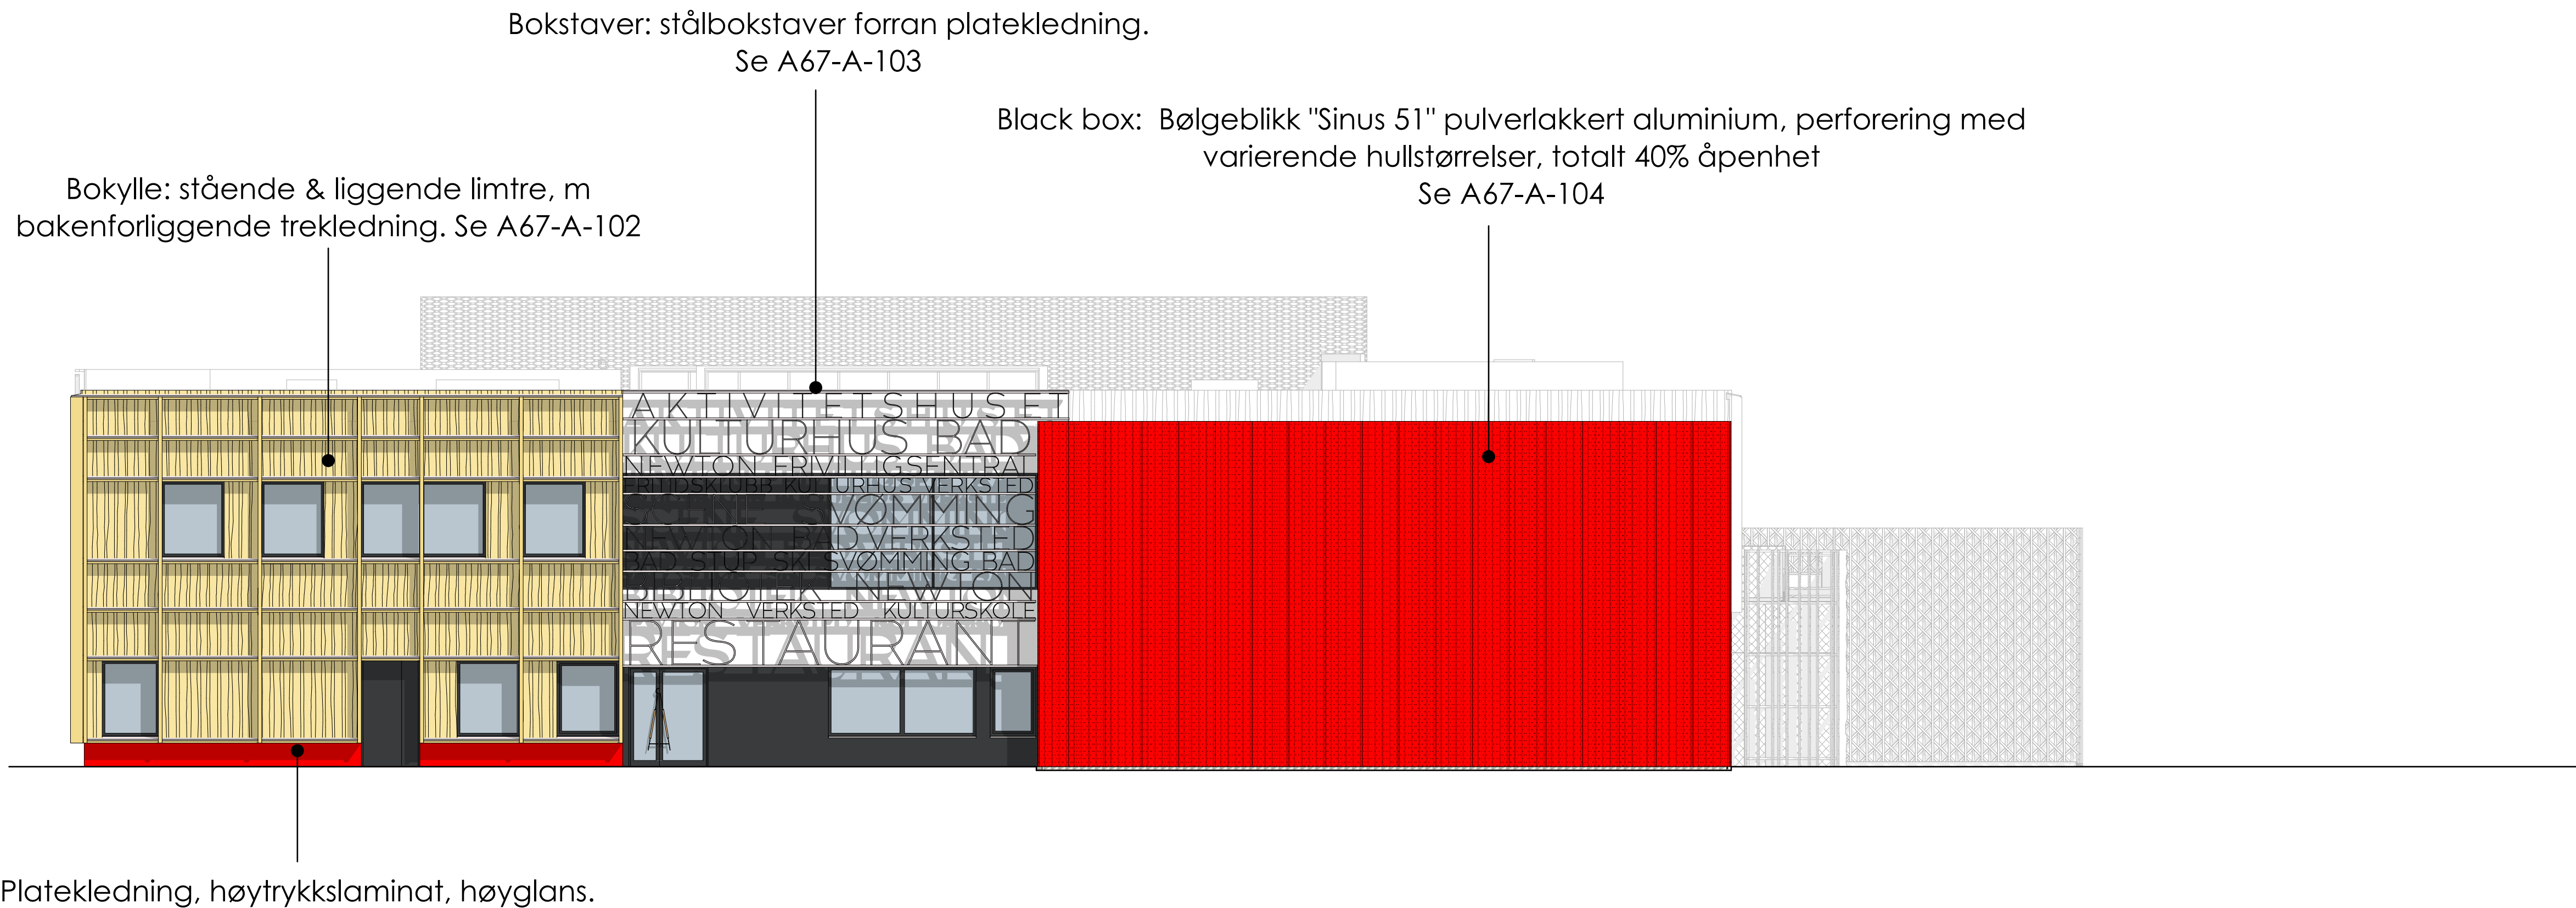
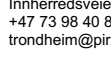


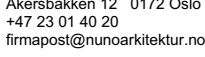

Tegning nr: A40-002		Rev:
Merknader:		
☒ ARK Pir II AS, NUNO Arkitektur AS ☐ LARK Pir II AS ☐ RIB Multiconsult AS ☐ RIG Multiconsult AS ☐ RIBr Rambøll Norge AS ☐ RIAku Rambøll Norge AS ☐ RIByfy Rambøll Norge AS ☐ RIV Cowi AS ☐ RIR Cowi AS ☐ RIVA Sweco Norge AS ☐ RIE Sweco Norge AS ☐ ITB Cowi AS ☐ RISc Ingeniørsystemer AS		
 Pir II AS Trondheimsveien 7 7014 Trondheim +47 73 98 40 80 trondheim@pir2.no www.pir2.no  NUNO arkitektur AS Alversbakkveien 12 0772 Oslo +47 23 01 40 20 firmapost@nunoarkitektur.no		
© Tegninger kan ikke benyttes annerledes eller i annen sammenheng enn forutsatt uten skriftlig samtykke. Kun tegninger merket "Arbeids tegning" kan benyttes som produksjons-tegninger. PDF-filer garanteres ikke å være i målestokk, da mottakers utskrift kan påvirke dette. Ved titak i eller mot eksisterende bygningssystemer, må kontrollert tas på stedet.		
Prosjekt: ÅFJORD AKTIVITETSHUS		
Fase: Anbudstegninger		
Tiltakshaver: Åfjord kommune		
Prosjekt nr: 2018019	Sign: BK	Kontr:
Dato: 30.08.19	Målestokk: 1:100 (A1)	
Tegning: Fasade Øst		
Tegning nr: A40-002		Rev: