


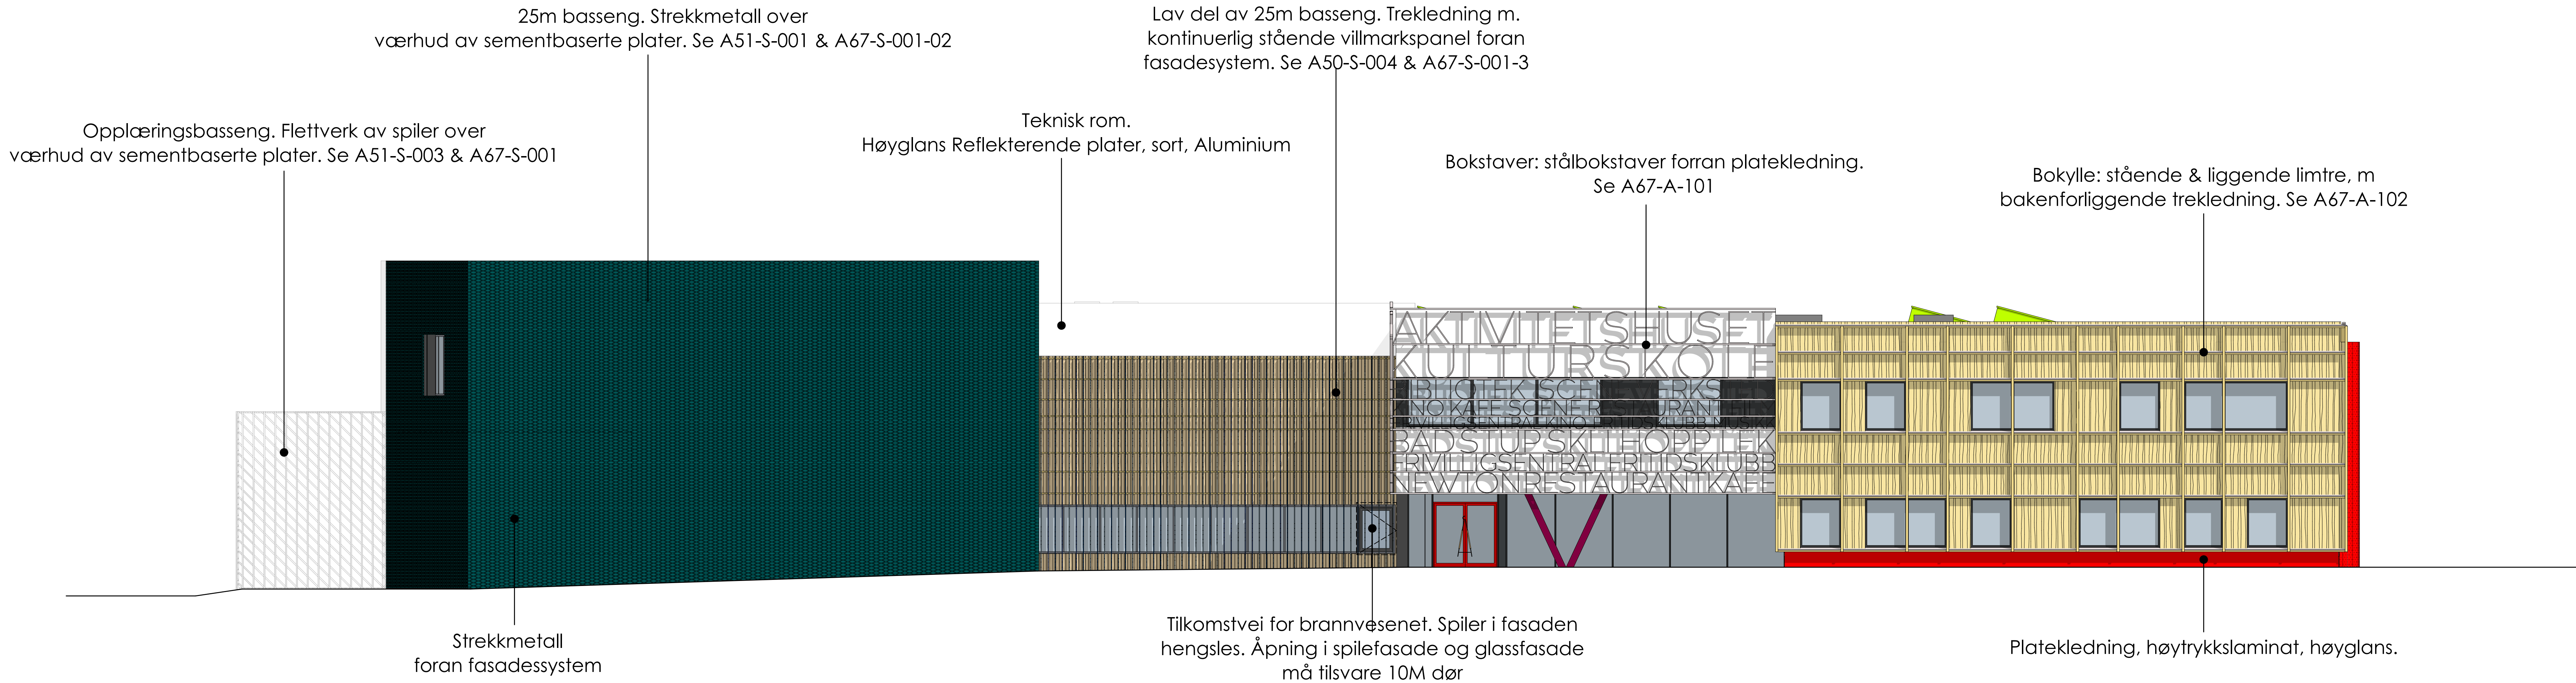

Tegning nr:
A40-003

Rev:

Merknader:

⊗ ARK Pir II AS, NUNO Arkitektur AS

○ LARK Pir II AS

○ RIB Multiconsult AS

○ RiG Multiconsult AS

○ RiBr Ramboll Norge AS

○ RiAku Ramboll Norge AS

○ RiByfy Ramboll Norge AS

○ RiV Cowi AS

○ RiR Cowi AS

○ RiVA Sweco Norge AS

○ RiE Sweco Norge AS

○ ITB Cowi AS

○ RiSc Ingeniørsystemer AS

Pir II AS

Ingeniørsystemer AS

7 7014 Trondheim

+47 73 98 40 00

trondheim@pir2.no www.pir2.no

NUNO arkitektur AS

Åkerbakken 12 0172 Oslo

+47 23 01 80 00

firmapost@nunonorkitektur.no

© Tegninger kan ikke benyttes annerledes eller i annen sammenheng enn forutsatt uten skriftlig samtykke. Kun tegninger merket "Anbudstegning" kan benyttes som produksjons-tegninger.

PDF-filer garanterer ikke å være i nedlastet, da nedlasters utsett kan påvirke dette. Ved blåk i eller mer eksisterende bygningsmasse, må kontrollert tas på stedet.

Prosjekt:

ÅFJORD AKTIVITETSHUS

Fase:

Anbudstegninger

Tiltakshaver:

Åfjord kommune

Prosjekt nr:

2018019

Sign:

BK

Kontr:

Dato:

30.08.19

Målestokk:

1:100 (A1+)

Tegning:

Fasade Sør

Tegning nr:

A40-003

Rev: