


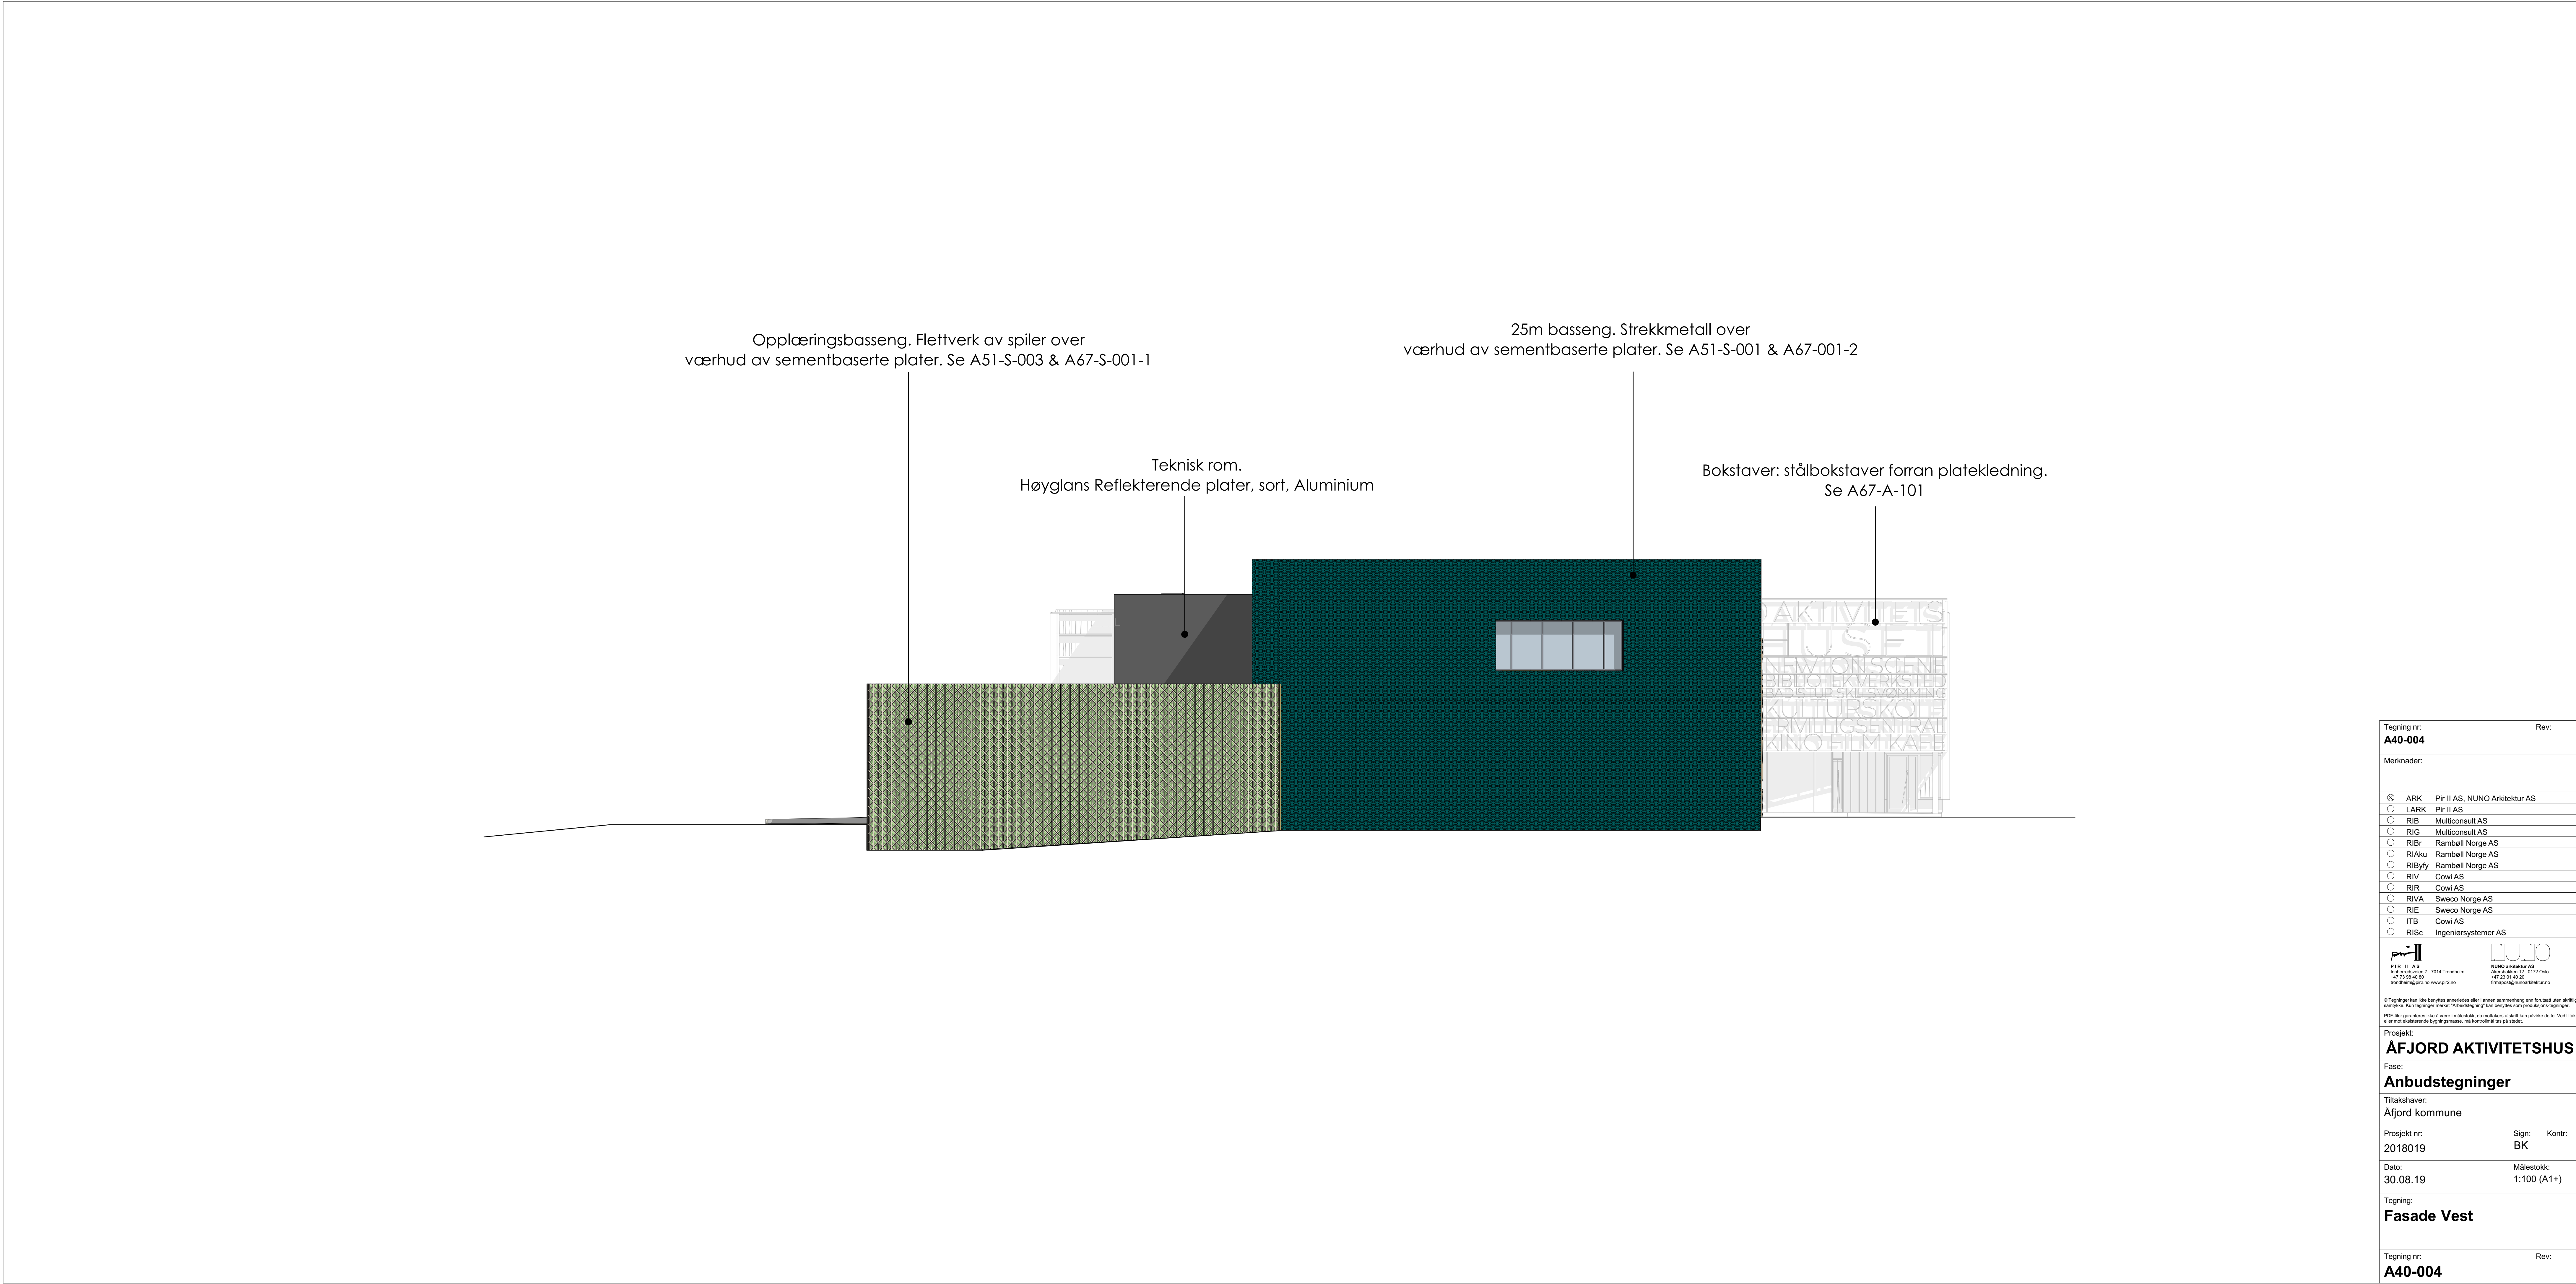

Tegning nr: A40-004	Rev:
Merknader:	
☒ ARK Pir II AS, NUNO Arkitektur AS ☐ LARK Pir II AS ☐ RIB Multiconsult AS ☐ RIG Multiconsult AS ☐ RIBr Rambell Norge AS ☐ RIAku Rambell Norge AS ☐ RIByfy Rambell Norge AS ☐ RIV Cowi AS ☐ RIR Cowi AS ☐ RIVA Sweco Norge AS ☐ RIE Sweco Norge AS ☐ ITB Cowi AS ☐ RISc Ingeniørsystemer AS	
 Pir II AS Ingeniørsystemer AS 7 7014 Trondheim +47 73 98 40 80 trondheim@pir2.no www.pir2.no  NUNO arkitektur AS Akerbløkken 12 0172 Oslo +47 23 01 80 20 firmapost@nunoarkitektur.no	
© Tegninger kan ikke benyttes annerledes eller i annen sammenheng enn forsettatt uten skriftlig samtykke. Kun tegninger merket "Anbudstegning" kan benyttes som produksjons-tegninger. PDF-filer garanteres ikke å være i nedlastet, da nedlasten utført kan påvirke dette. Ved feil i eller mer eksisterende bygningsskisse, må kontrollert tas på stedet.	
Prosjekt: ÅFJORD AKTIVITETSHUS	
Fase: Anbudstegninger	
Tiltakshaver: Åfjord kommune	
Prosjekt nr: 2018019	Sign: Kontr: BK
Dato: 30.08.19	Målestokk: 1:100 (A1+)
Tegning: Fasade Vest	
Tegning nr: A40-004	Rev: