


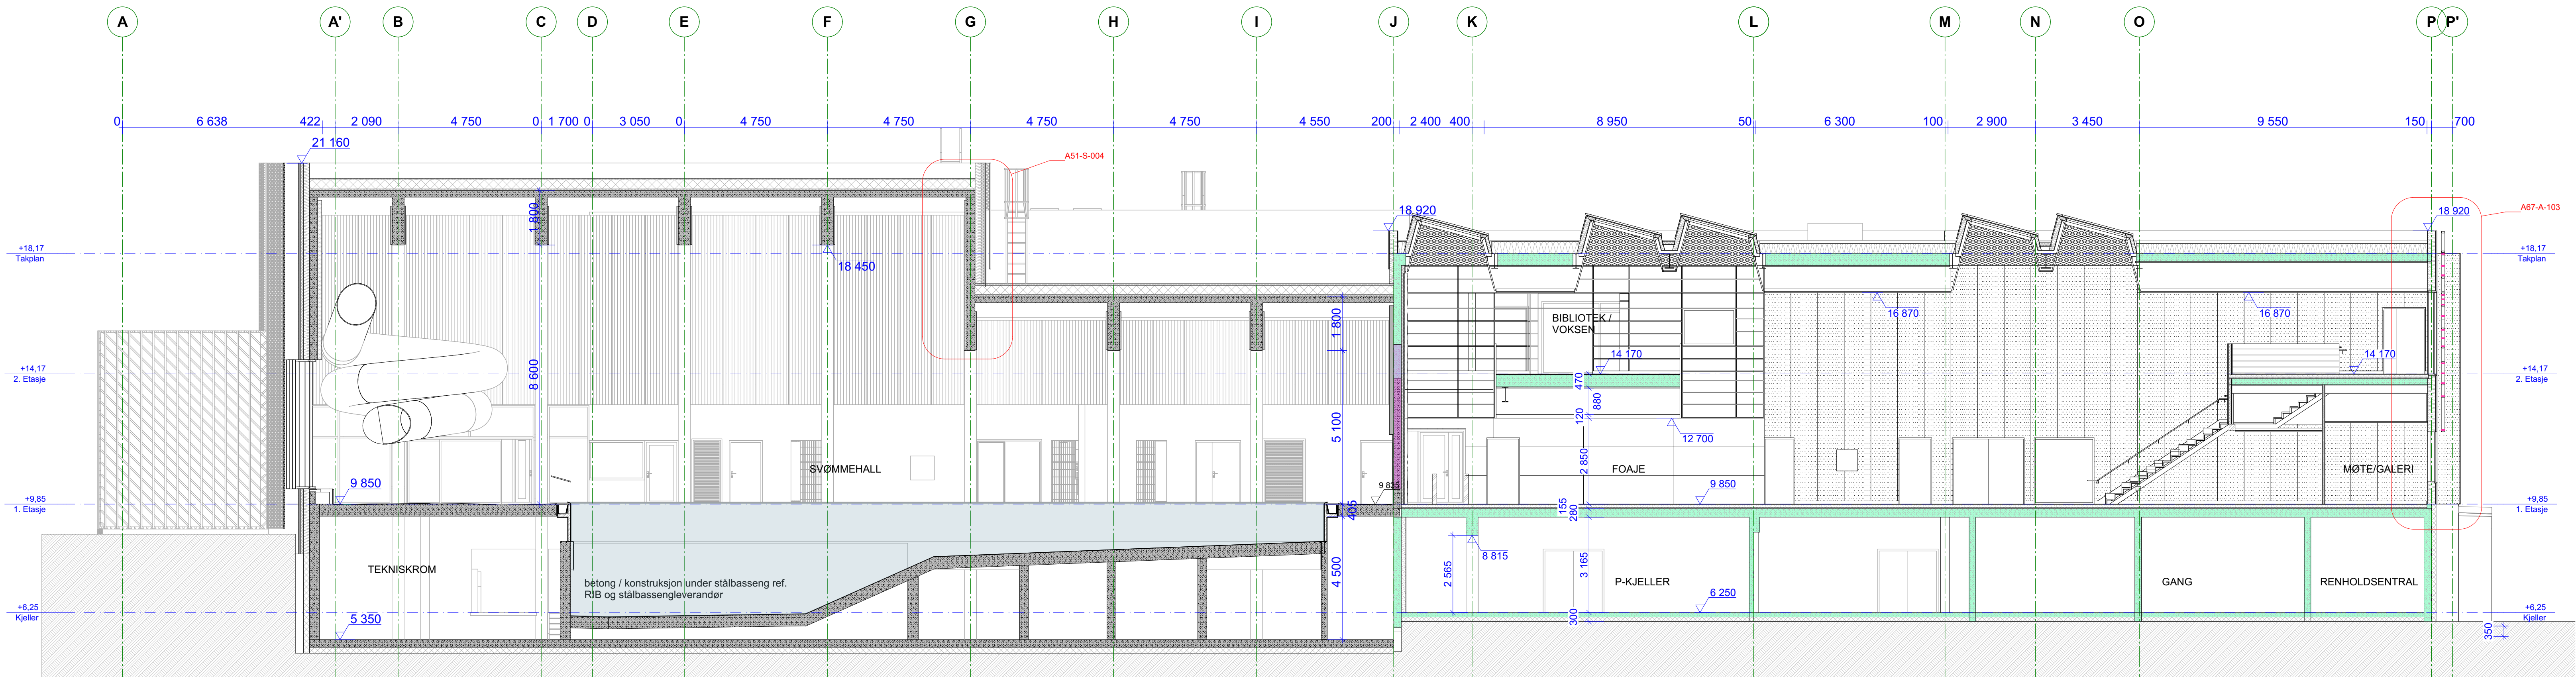

Tegning nr:
A30-001

Rev:

Merknader:

⊗

ARK

Pir II AS, NUNO Arkitektur AS

○

LARK

Pir II AS

○

RIB

Multiconsult AS

○

RIG

Multiconsult AS

○

RIBr

Rambøll Norge AS

○

RIKu

Rambøll Norge AS

○

RIByfy

Rambøll Norge AS

○

RIV

Cowi AS

○

RIR

Cowi AS

○

RIVA

Sweco Norge AS

○

RIE

Sweco Norge AS

○

ITB

Cowi AS

○

RISc

Ingeniørsystemer AS

Pir II AS

Innendørsveier 7 7014 Trondheim

+47 73 98 40 80

trondheim@pir2.no www.pir2.no

NUNO arkitektur AS

Avenystreken 12 0172 Oslo

+47 23 01 80 20

firmapost@nunoarkitektur.no

Pir II AS

Innendørsveier 7 7014 Trondheim

+47 73 98 40 80

trondheim@pir2.no www.pir2.no

NUNO arkitektur AS

Avenystreken 12 0172 Oslo

+47 23 01 80 20

firmapost@nunoarkitektur.no

© Tegninger kan ikke benyttes annerledes eller i annen sammenheng enn forutsatt uten skriftlig samtykke. Kun tegninger merket "Anbudstegning" kan benyttes som produksjons-tegninger.
PDF-filer garanteres ikke å være i elektronisk, da nedlastes utskrift kan påvirke dette. Ved bruk i eller med eksisterende bygningsskisse, må kontrollert tas på stedet.

Prosjekt:
ÅFJORD AKTIVITETSHUS

Fase:
Anbudstegninger

Tiltakshaver:
Åfjord kommune

Prosjekt nr:
2018019

Sign:
BK

Kontr:

Dato:
30.08.19

Målestokk:
1:100 (A1+)

Tegning:
Snitt A

Tegning nr:
A30-001

Rev: