


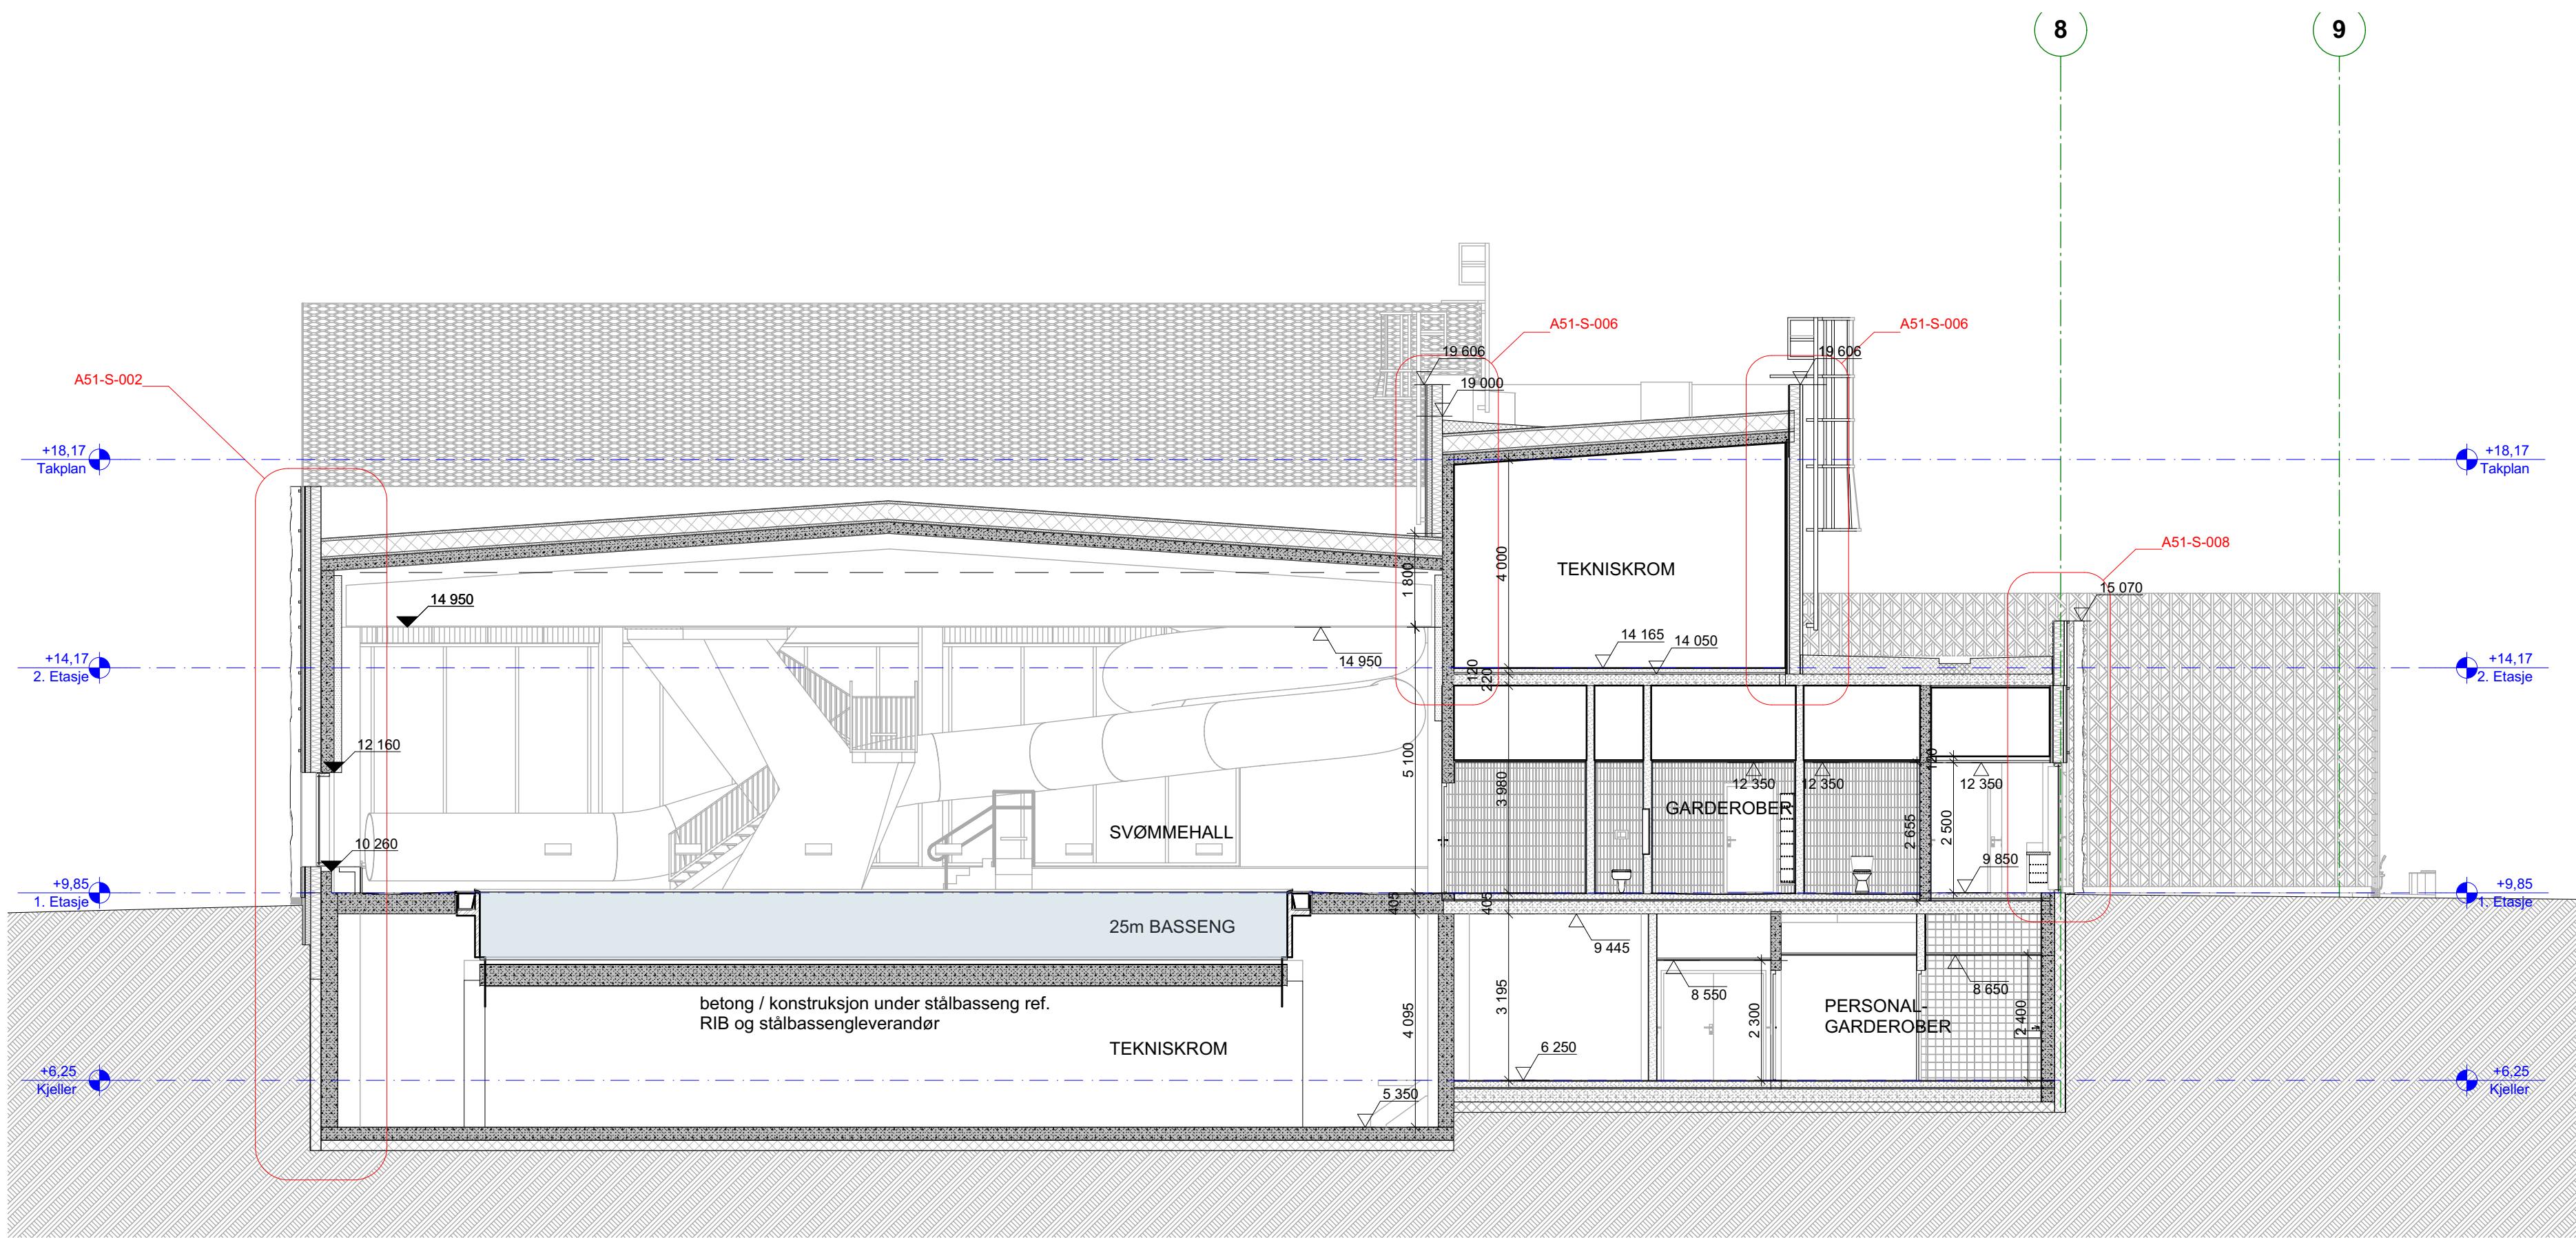

E

1:100

Tegning nr:
A30-005

Rev:

Merknader:

⊗

ARK

Pir II AS, NUNO Arkitektur AS

○

LARK

Pir II AS

○

RIB

Multiconsult AS

○

RIG

Multiconsult AS

○

RIBr

Rambøll Norge AS

○

RIAku

Rambøll Norge AS

○

RIByfy

Rambøll Norge AS

○

RIV

Cowi AS

○

RIR

Cowi AS

○

RIVA

Sweco Norge AS

○

RIE

Sweco Norge AS

○

ITB

Cowi AS

○

RISc

Ingeniørsystemer AS



Pir II AS

Trondheimsveien 7 7014 Trondheim

+47 73 98 40 80

trondheim@pir2.no www.pir2.no



NUNO arkitektur AS

Alvershaugen 12 0772 Oslo

+47 23 01 40 20

firmapost@nunoarkitektur.no

© Tegninger kan ikke benyttes annerledes eller i annen sammenheng enn forutsatt uten skriftlig samtykke. Kun tegninger merket "Arbeidstegning" kan benyttes som produksjons-tegninger. PDF-filer garanteres ikke å være i målestokk, da mottakers utskrift kan påvirke dette. Ved titak i eller mot eksisterende bygningsskisse, må kontrollert tas på notis.

Prosjekt:
ÅFJORD AKTIVITETSHUS

Fase:
Anbudstegninger

Tiltakshaver:
Åfjord kommune

Prosjekt nr:
2018019

Sign:
MF

Kontr:

Dato:
02.09.19

Målestokk:
1:100 (A1)

Tegning:
Snitt E

Tegning nr:
A30-005

Rev: