


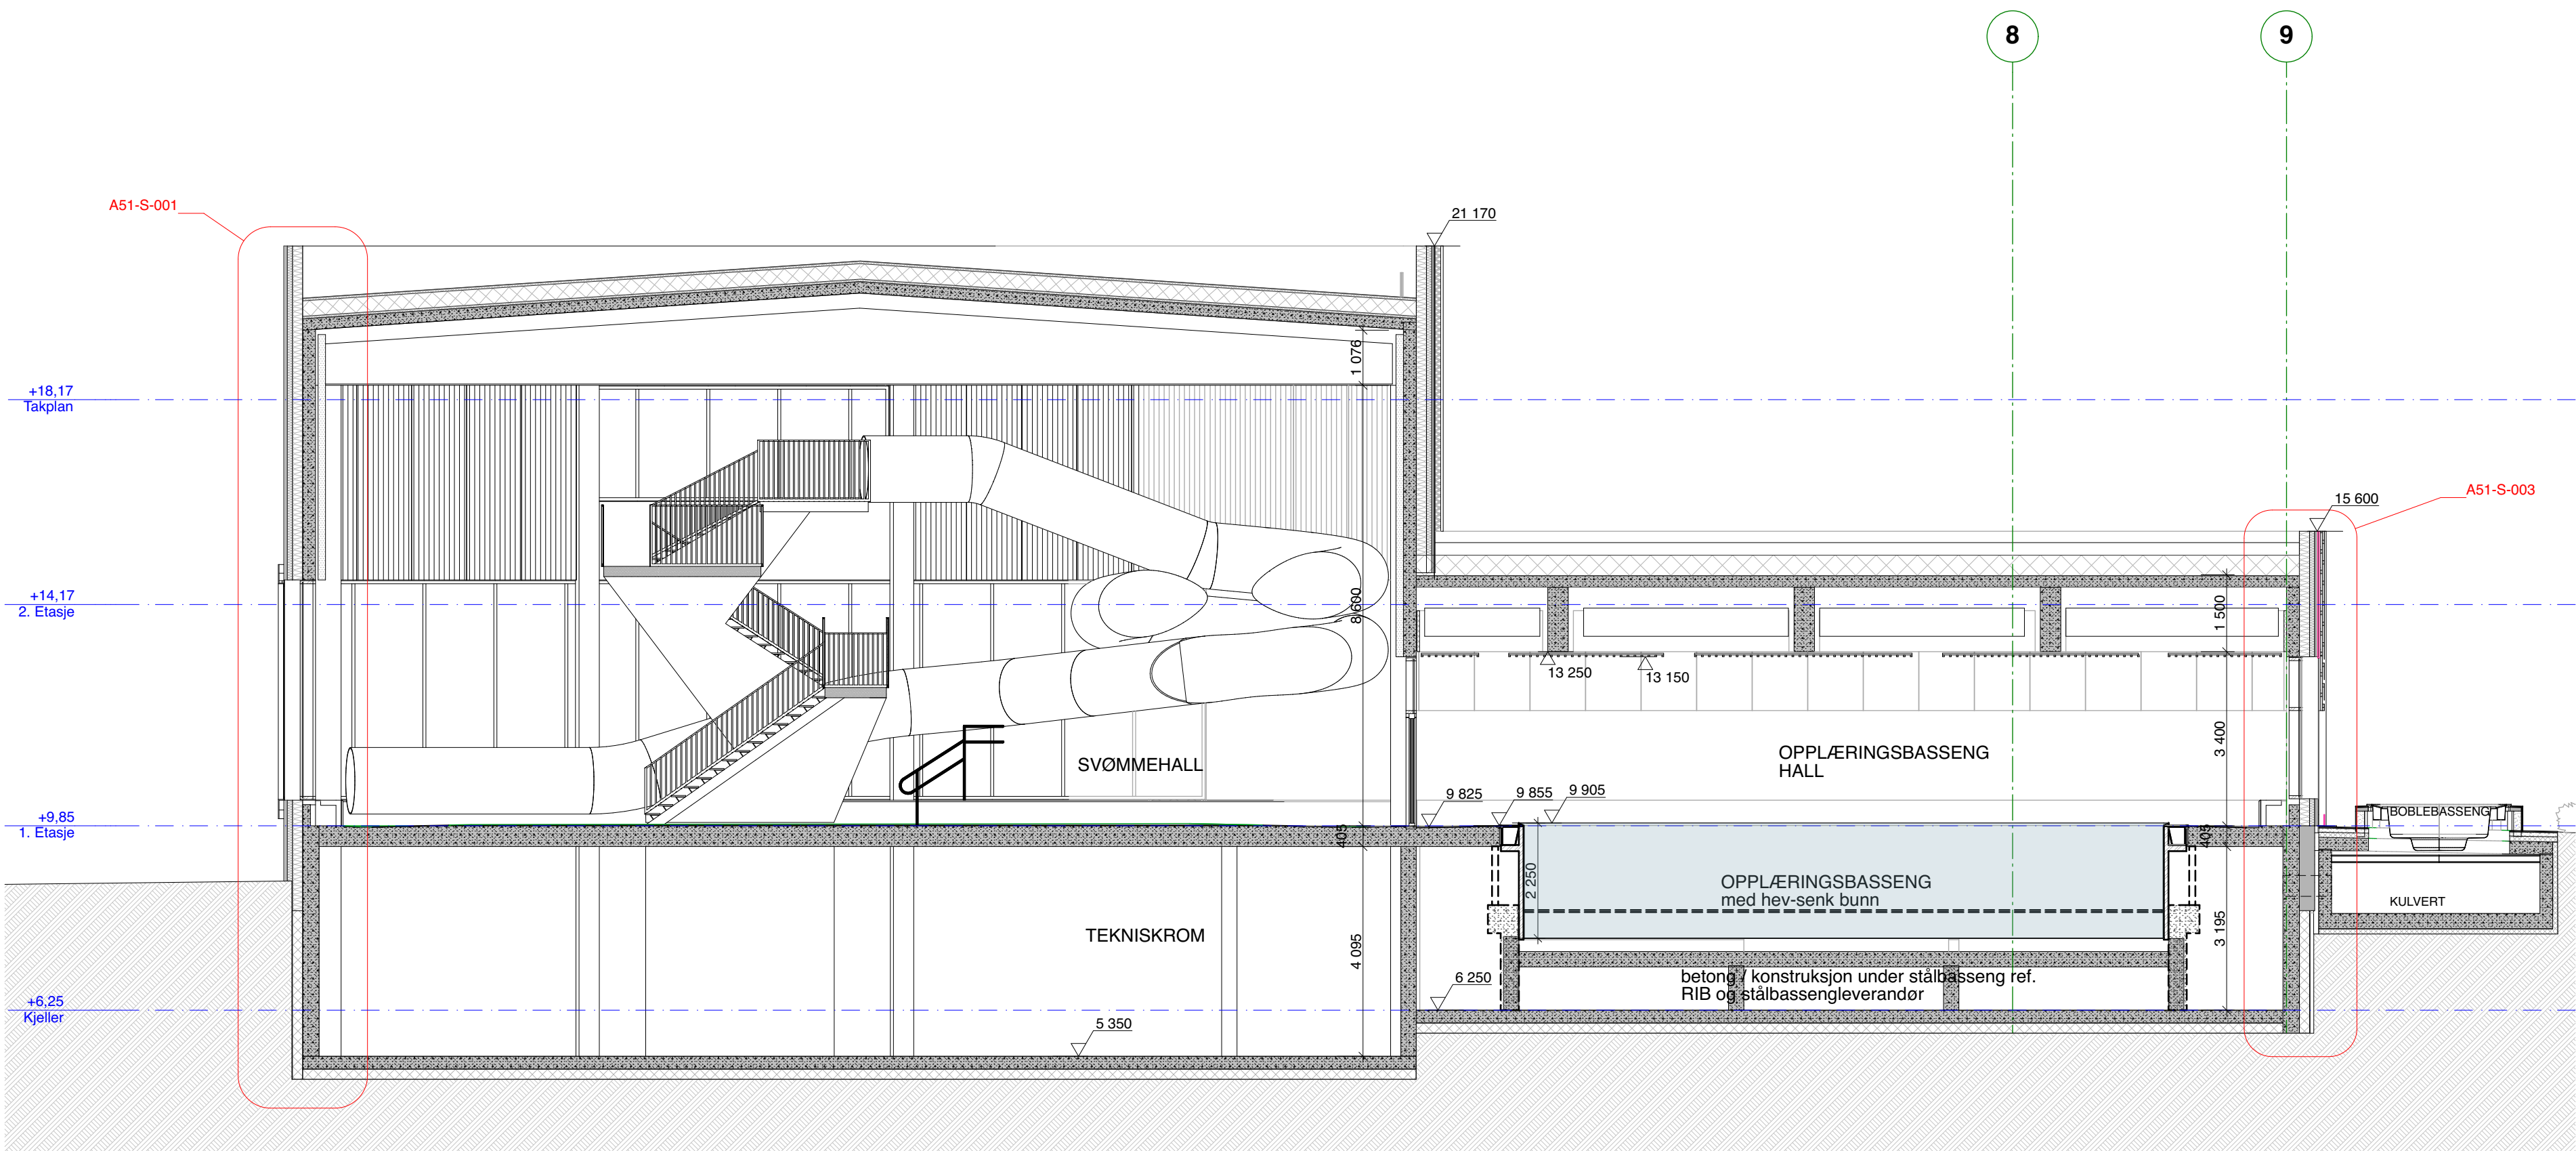

G

1:100

Tegning nr:		Rev:	
A30-007			
Merknader:			
☒ ARK Pir II AS, NUNO Arkitektur AS ☐ LARK Pir II AS ☐ RIB Multiconsult AS ☐ RIG Multiconsult AS ☐ RIBr Ramboll Norge AS ☐ RIAku Ramboll Norge AS ☐ RIByfy Ramboll Norge AS ☐ RIV Cowi AS ☐ RIR Cowi AS ☐ RIVA Sweco Norge AS ☐ RIE Sweco Norge AS ☐ ITB Cowi AS ☐ RISC Ingeniørsystemer AS			
 Pir II AS Trinderudveien 7 7014 Trondheim +47 73 38 40 80 trondheim@pir2.no www.pir2.no  NUNO arkitektur AS Alversbakken 12 0572 Oslo +47 23 01 40 20 firmasatt@nunoarkitektur.no			
© Tegninger kan ikke benyttes annetledes eller i annen sammenheng enn forutsatt uten skriftlig samtykke. Kun tegninger merket "Arbeids tegning" kan benyttes som produksjons tegninger. PDF-filer garanteres ikke å være i målestokk, da mottakers utskrift kan påvirke dette. Ved tiltak i eller mot eksisterende bygningsmasse, må kontrollmål tas på stedet.			
Prosjekt:			
ÅFJORD AKTIVITETSHUS			
Fase:			
Anbudstegninger			
Tiltakshaver:			
Åfjord kommune			
Prosjekt nr:		Sign:	Kontr:
2018019		BK	
Dato:		Målestokk:	
30.08.19		1:100 (A1)	
Tegning:			
Snitt G			
Tegning nr:		Rev:	
A30-007			