




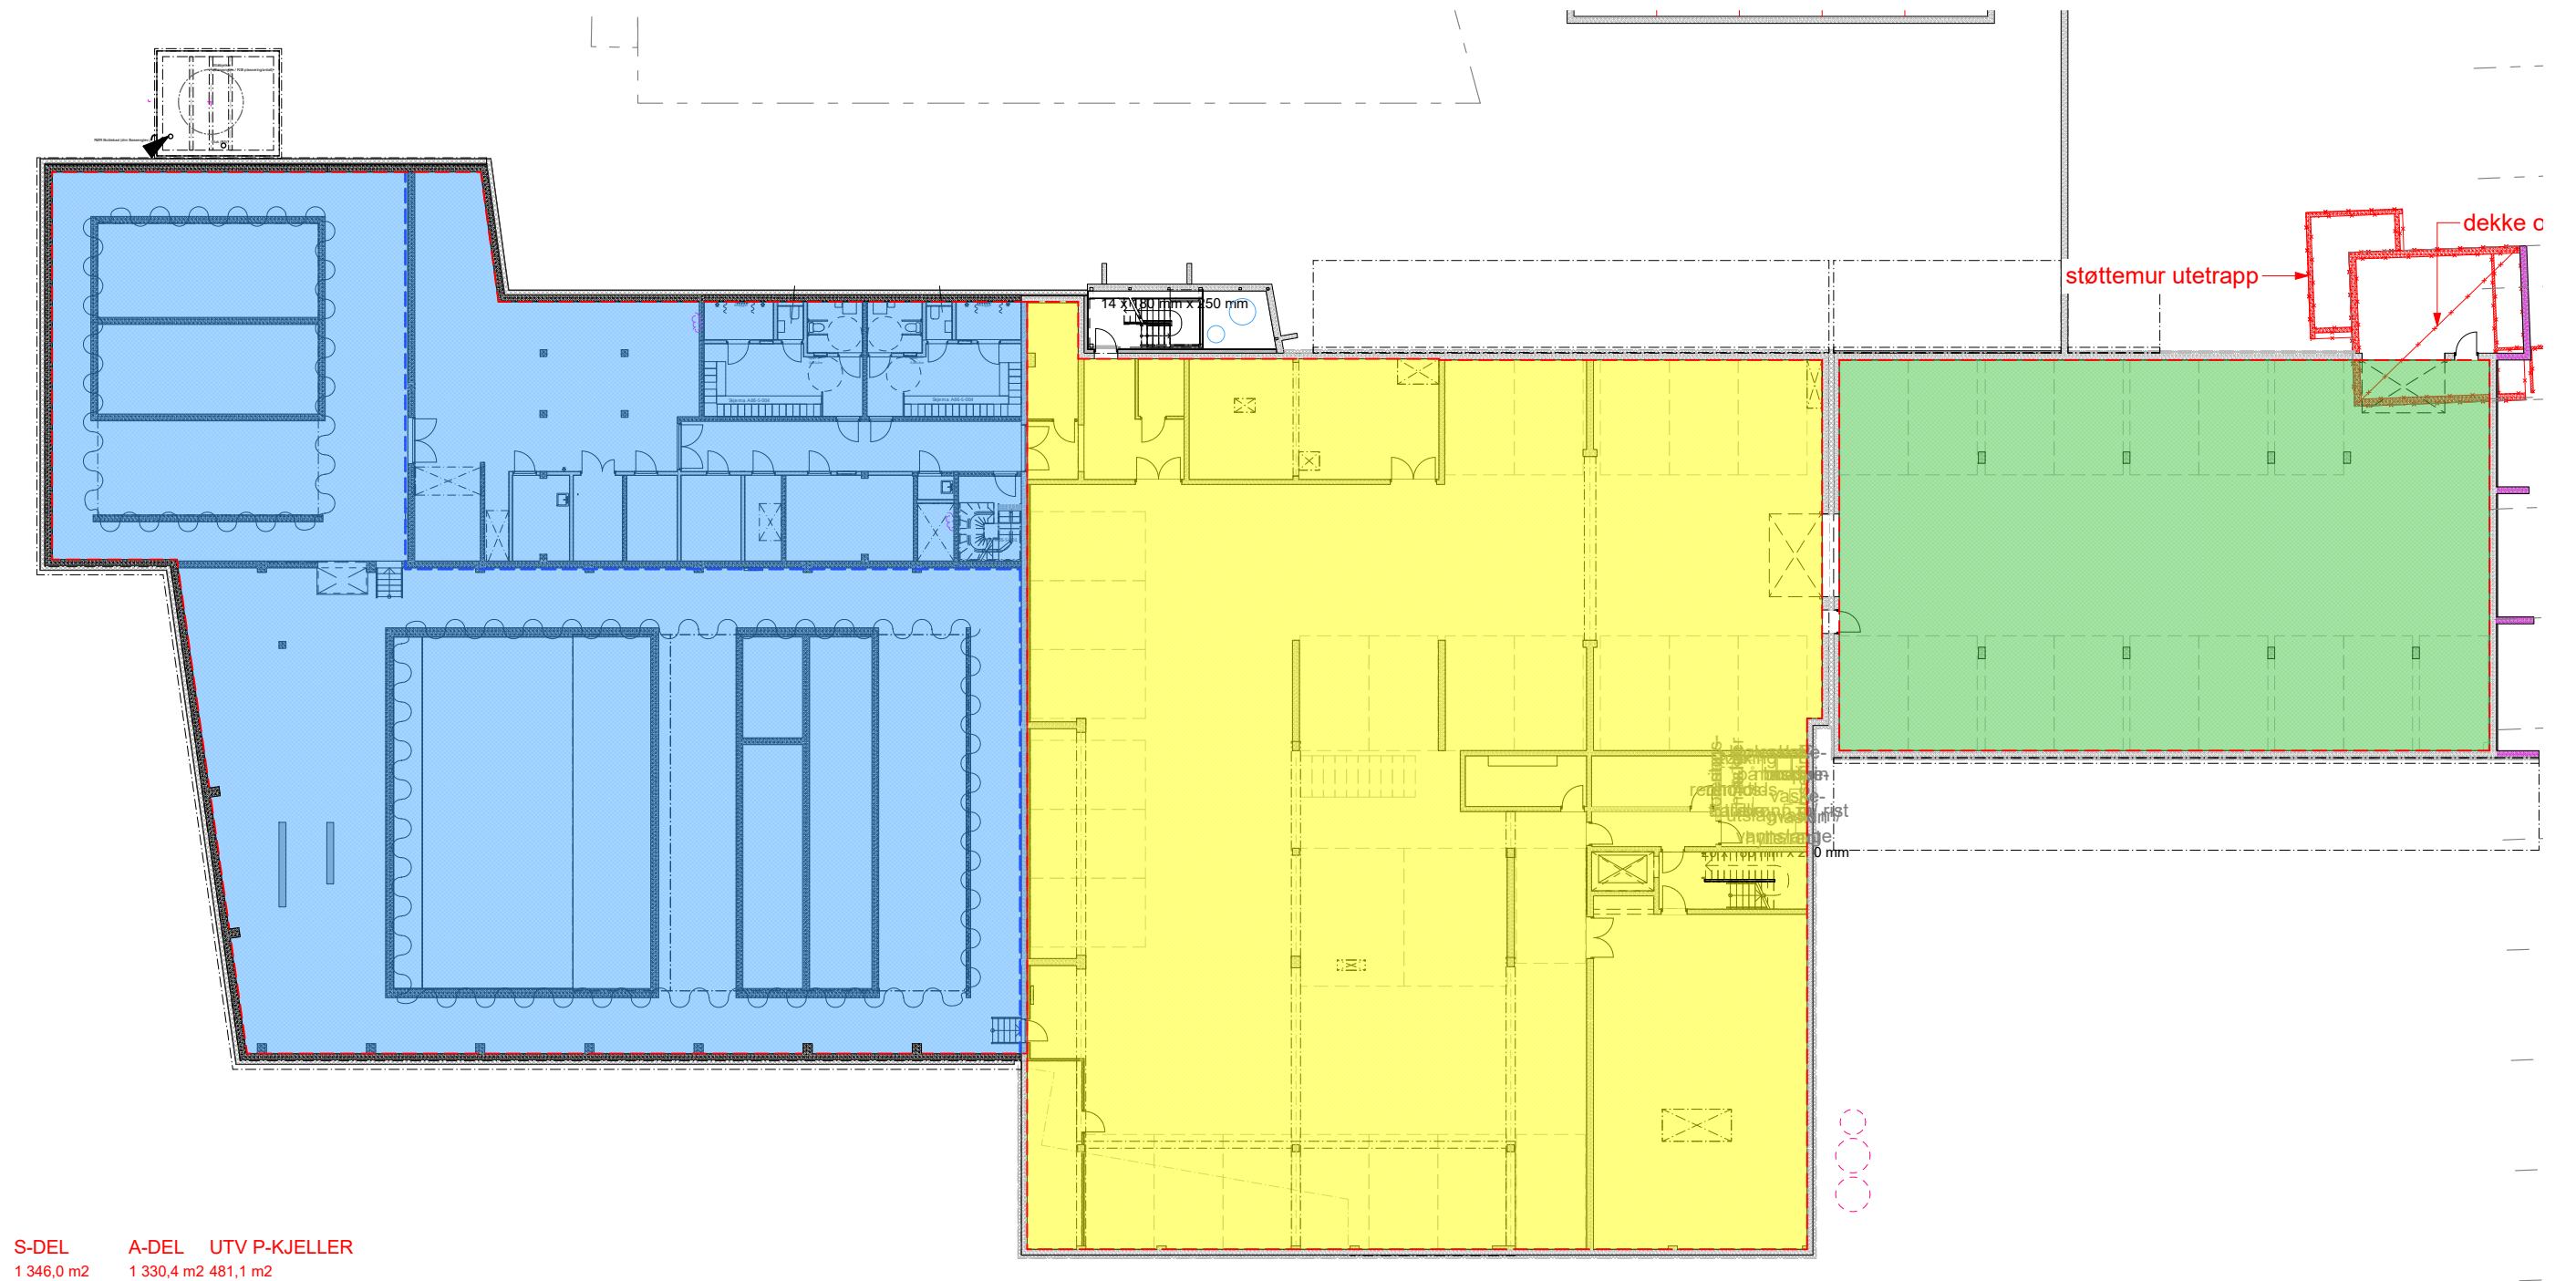

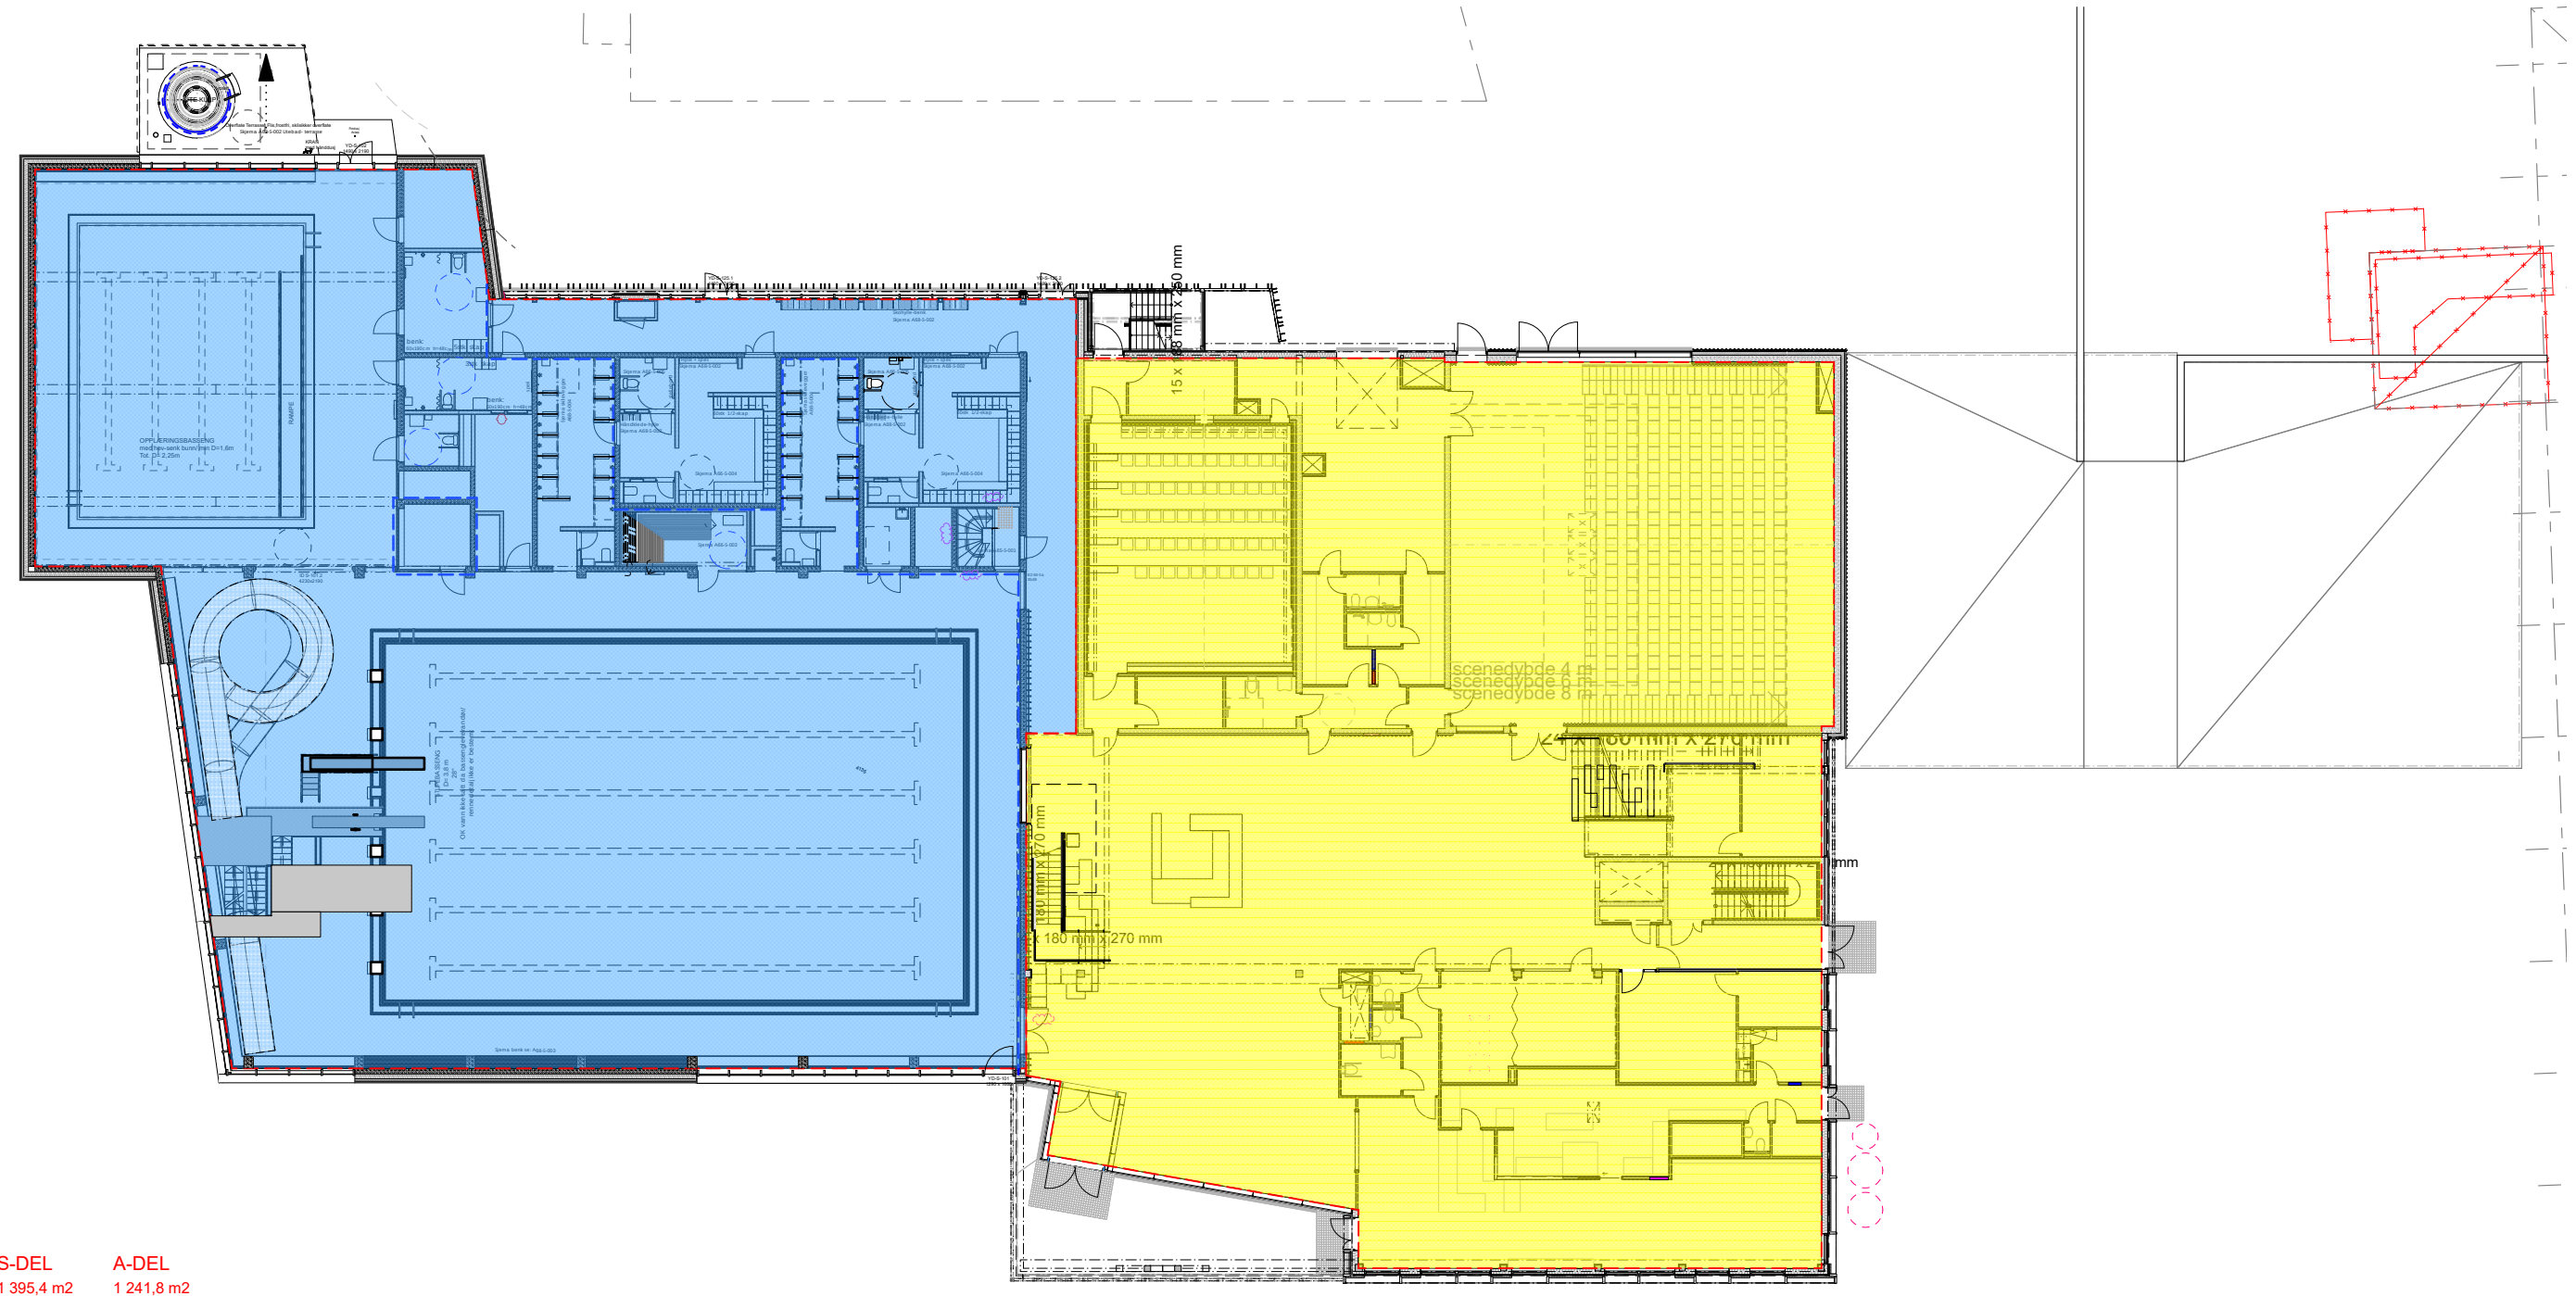

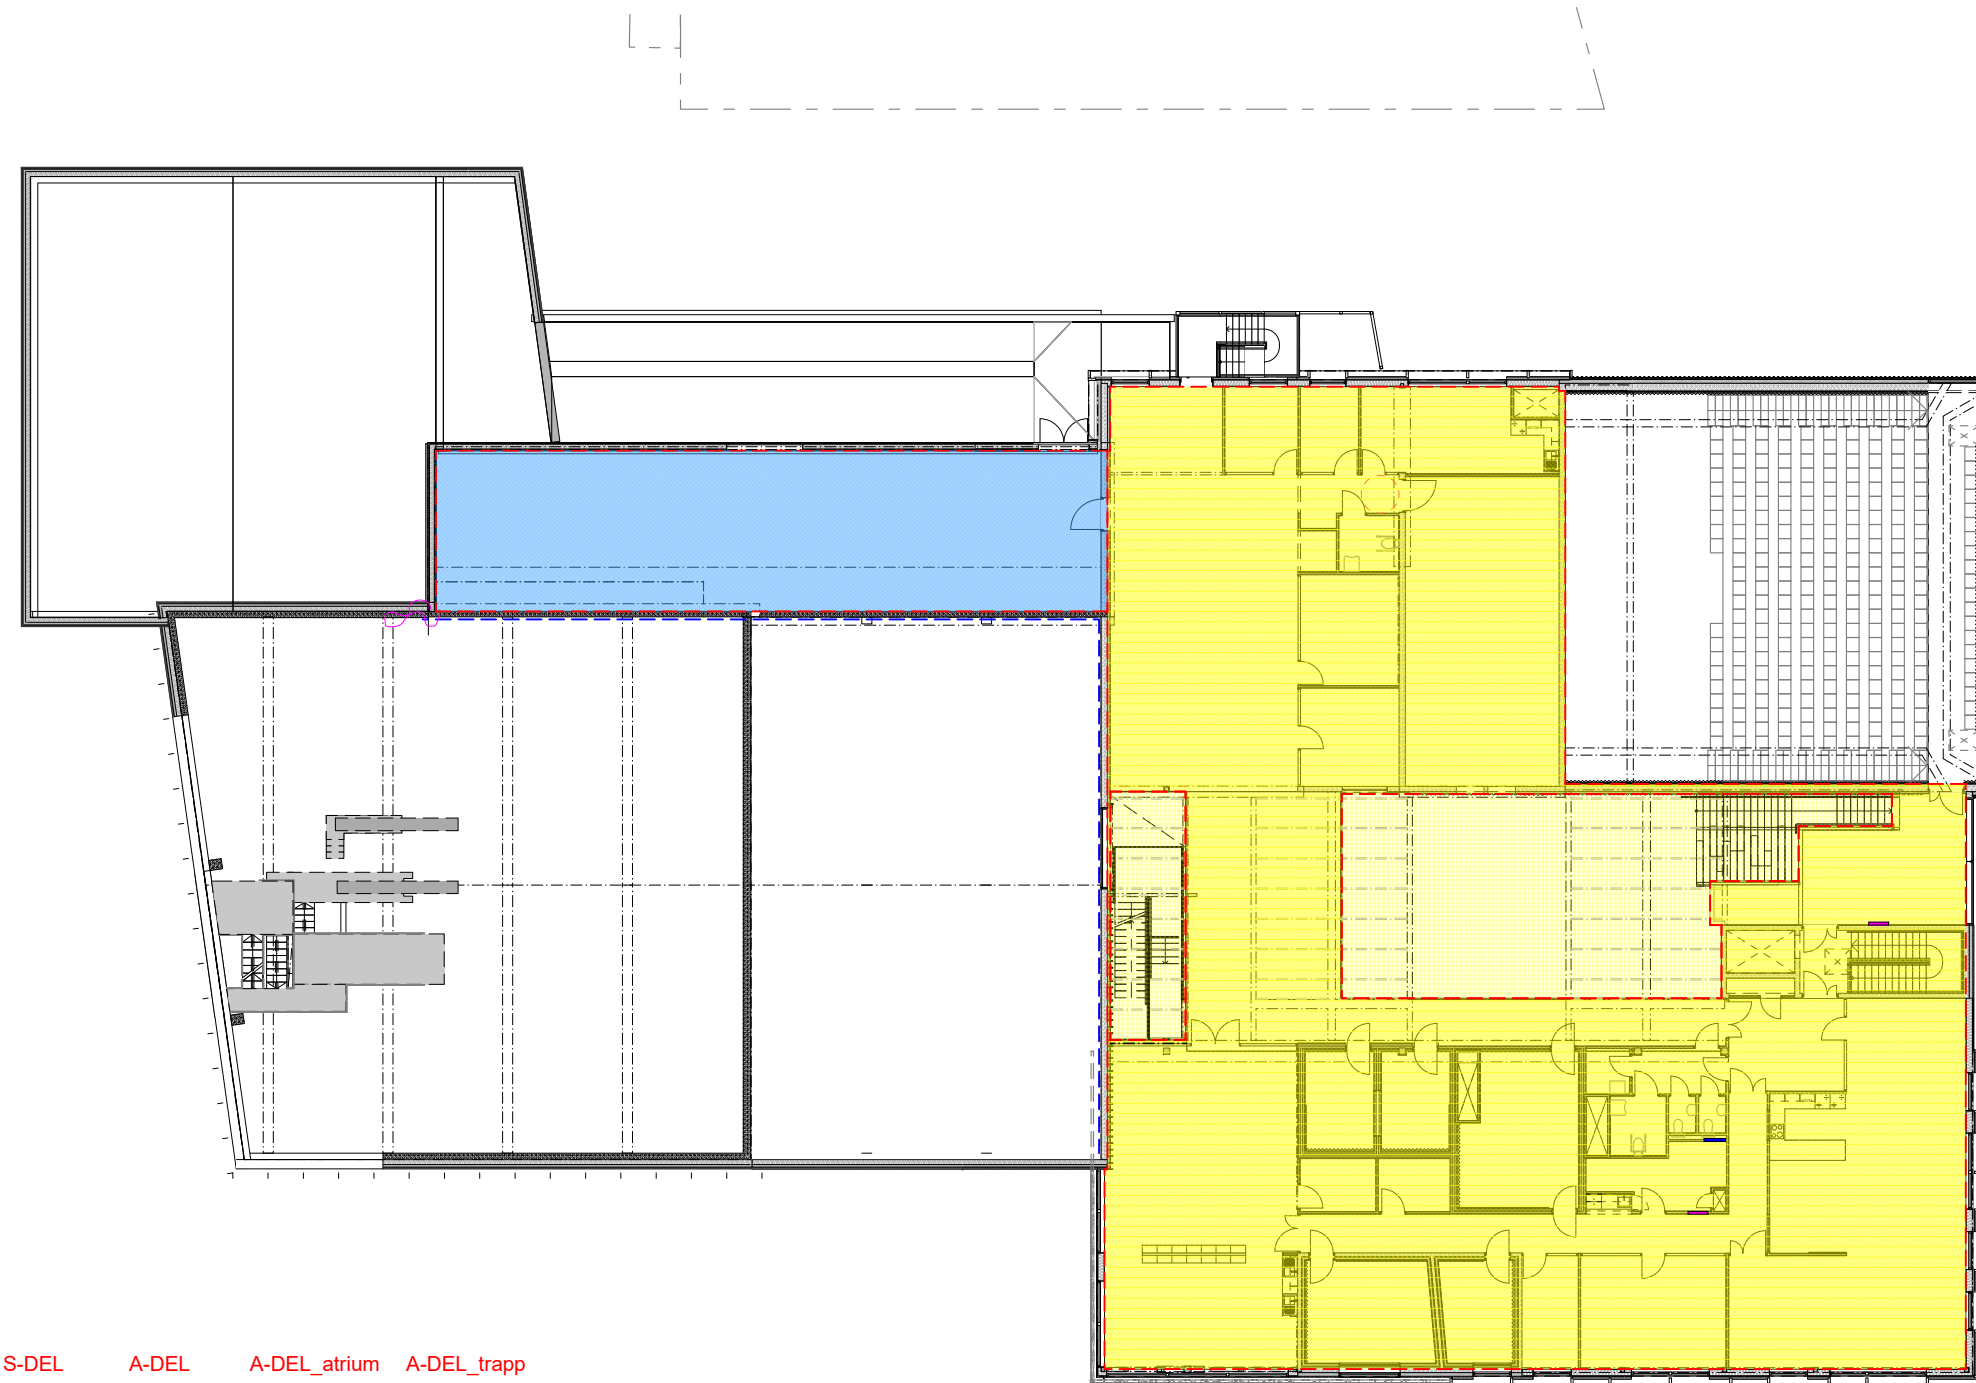

S-DEL	A-DEL	A-DEL_atrium	A-DEL_trapp
170,0 m2	912,0 m2	136,5 m2	29,4 m2

Areal BRA

Etasje	Symbol	Navn	BRA
2. Etasje			
		A-DEL	912,03
		A-DEL_atrium	136,54
		A-DEL_trapp	29,35
		S-DEL	170,03
			1 247,95 m²
1. Etasje			
		A-DEL	1 241,83
		S-DEL	1 395,45
			2 637,28 m²
Kjeller			
		A-DEL	1 330,43
		S-DEL	1 346,02
		UTV P-KJELLER	481,10
			3 157,55 m²
			7 042,78 m²