


Vedlegg E-1

SketchUp

SketchUp

Gnr 60 Bnr 92
Selnesveien 132
7170 ÅFJORD

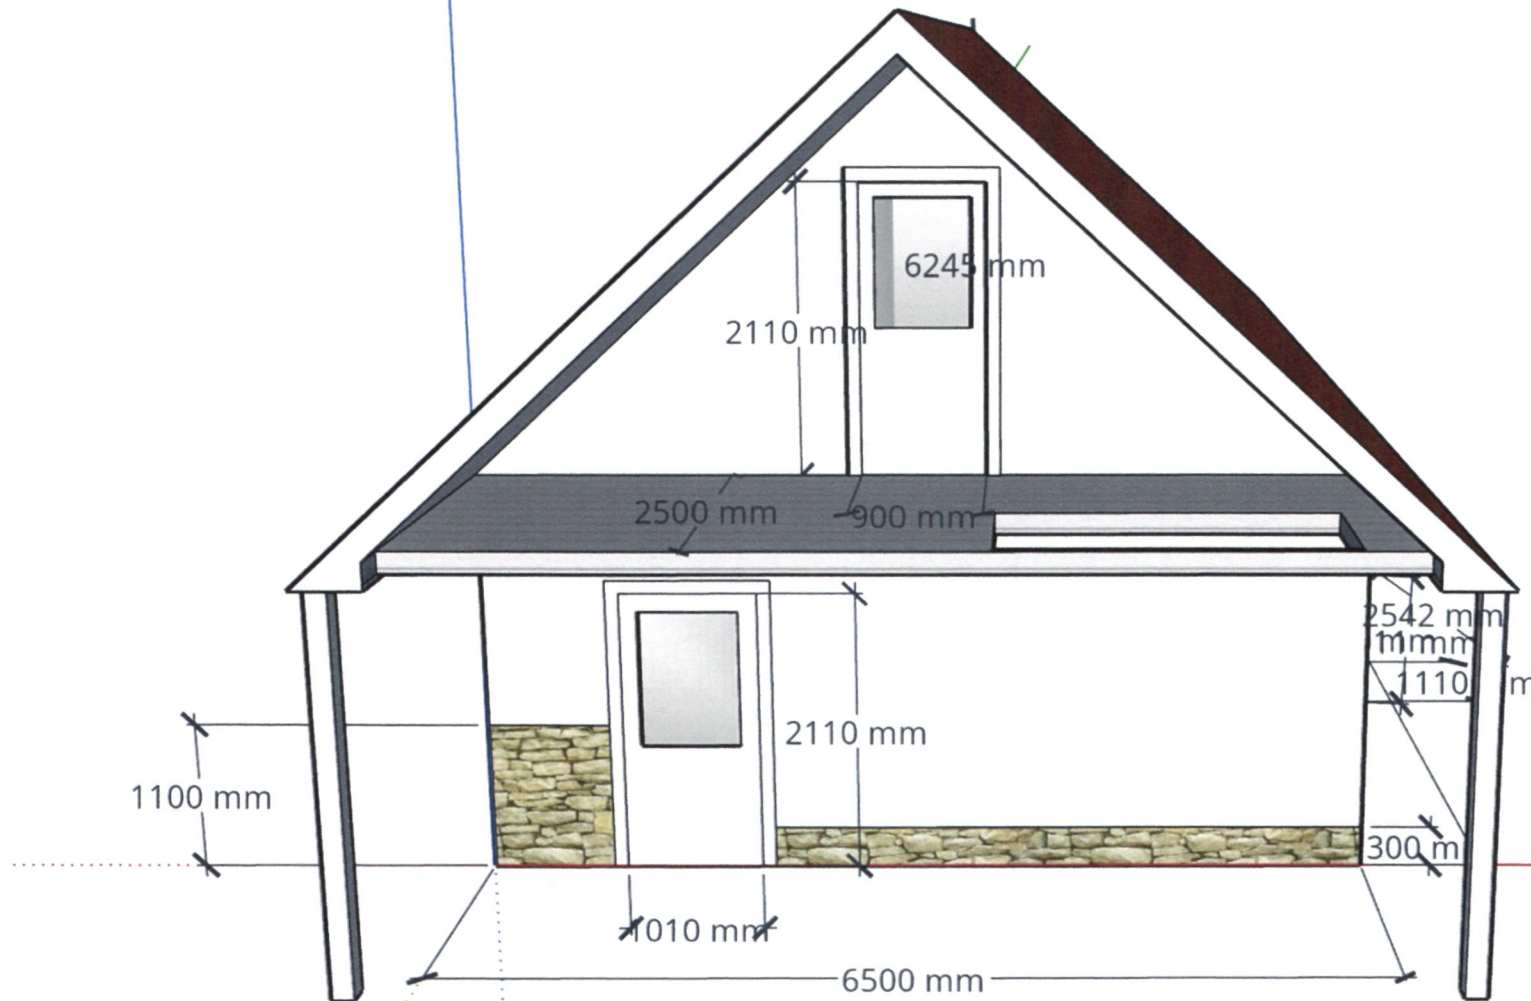


Fasade vest

Vedlegg E-2


SketchUp

SketchUp

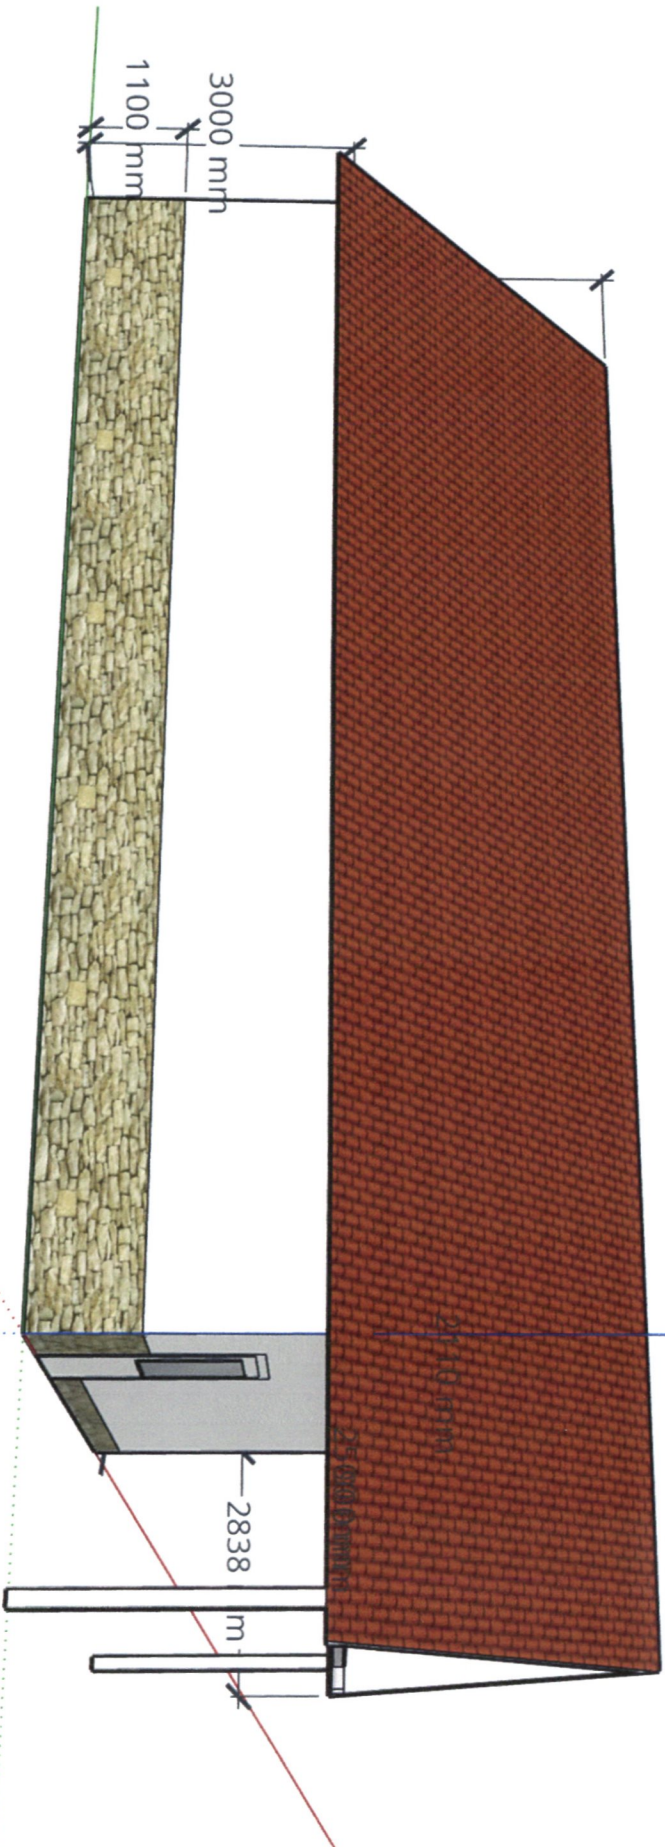

Fasade nord


Vedlegg E-3

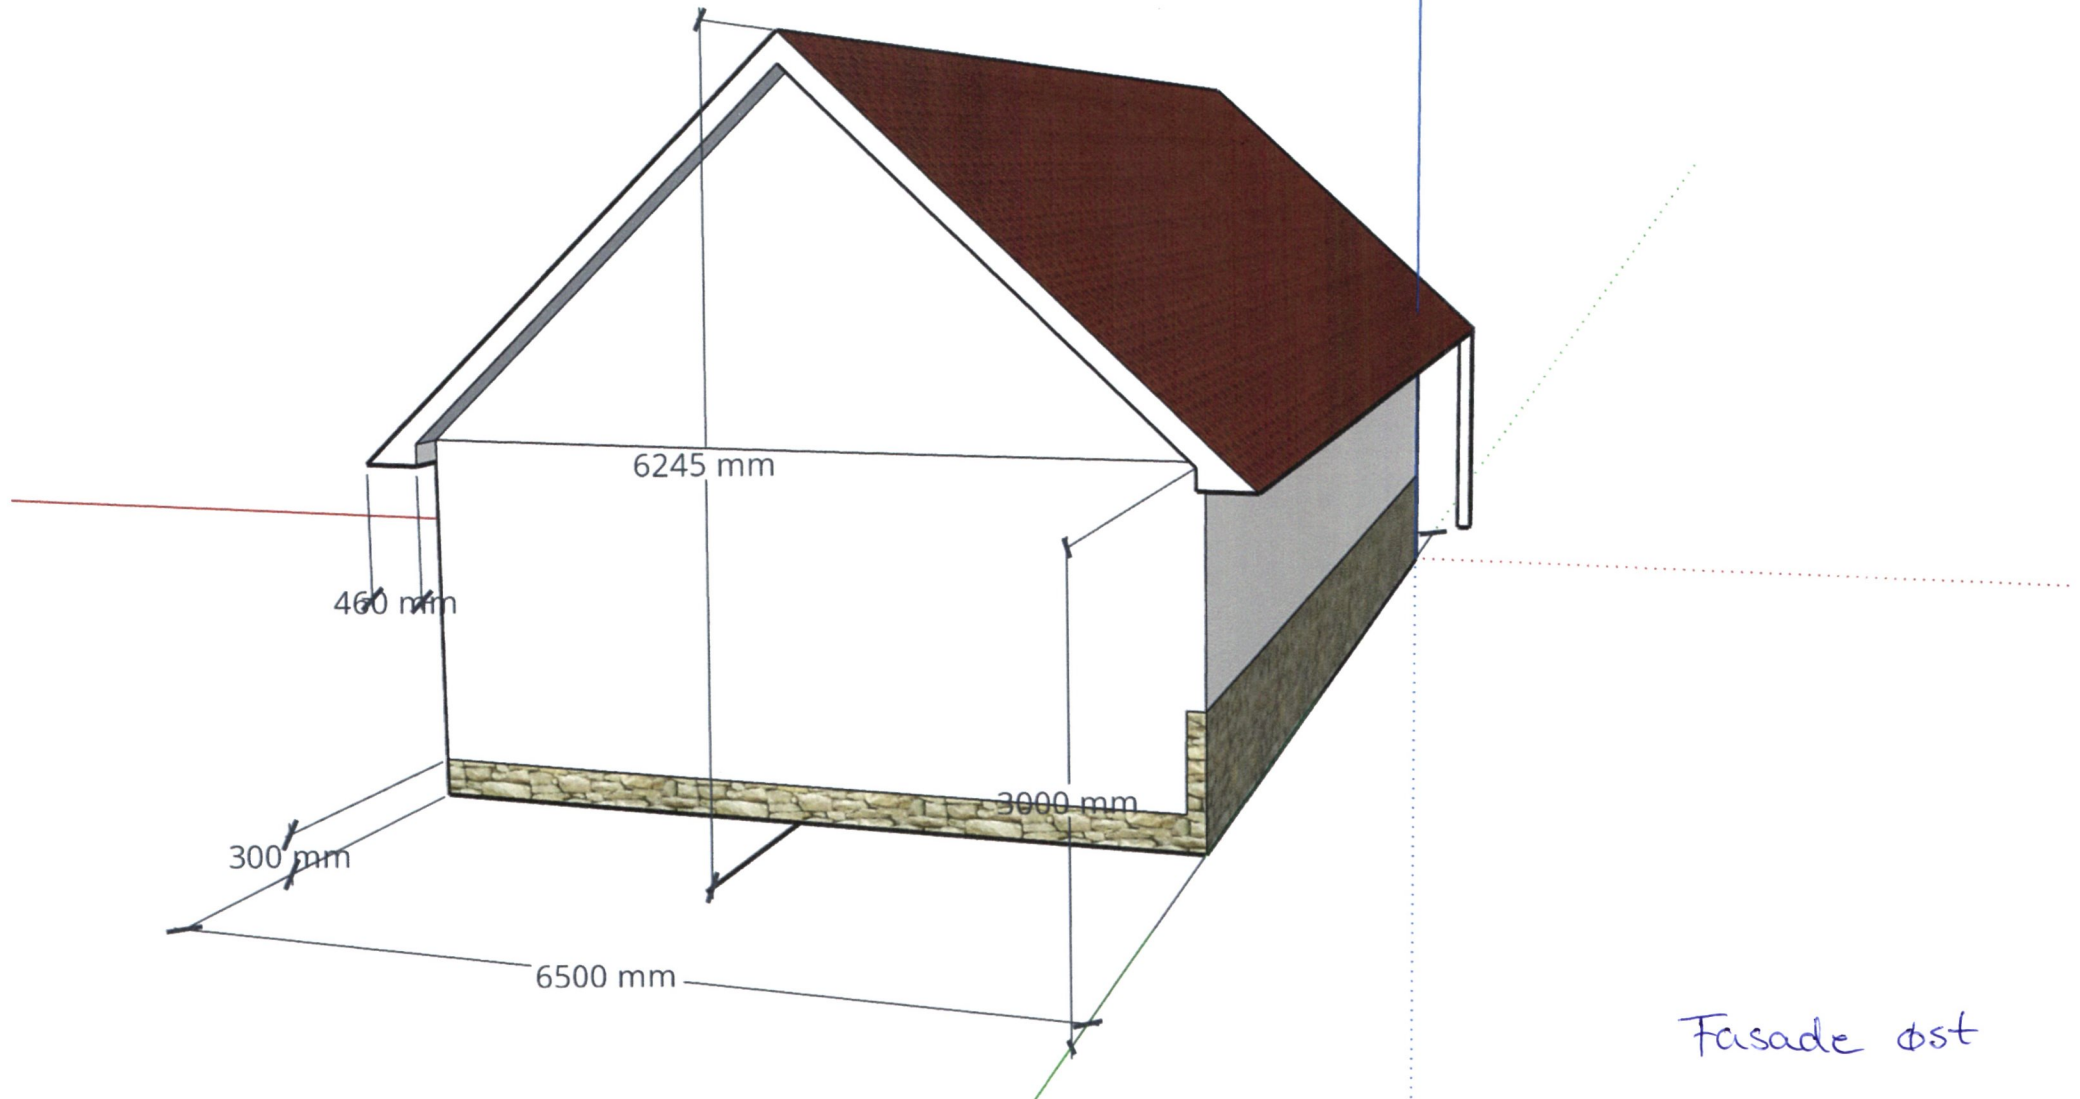


Vedlegg E4

SketchUp

SketchUp

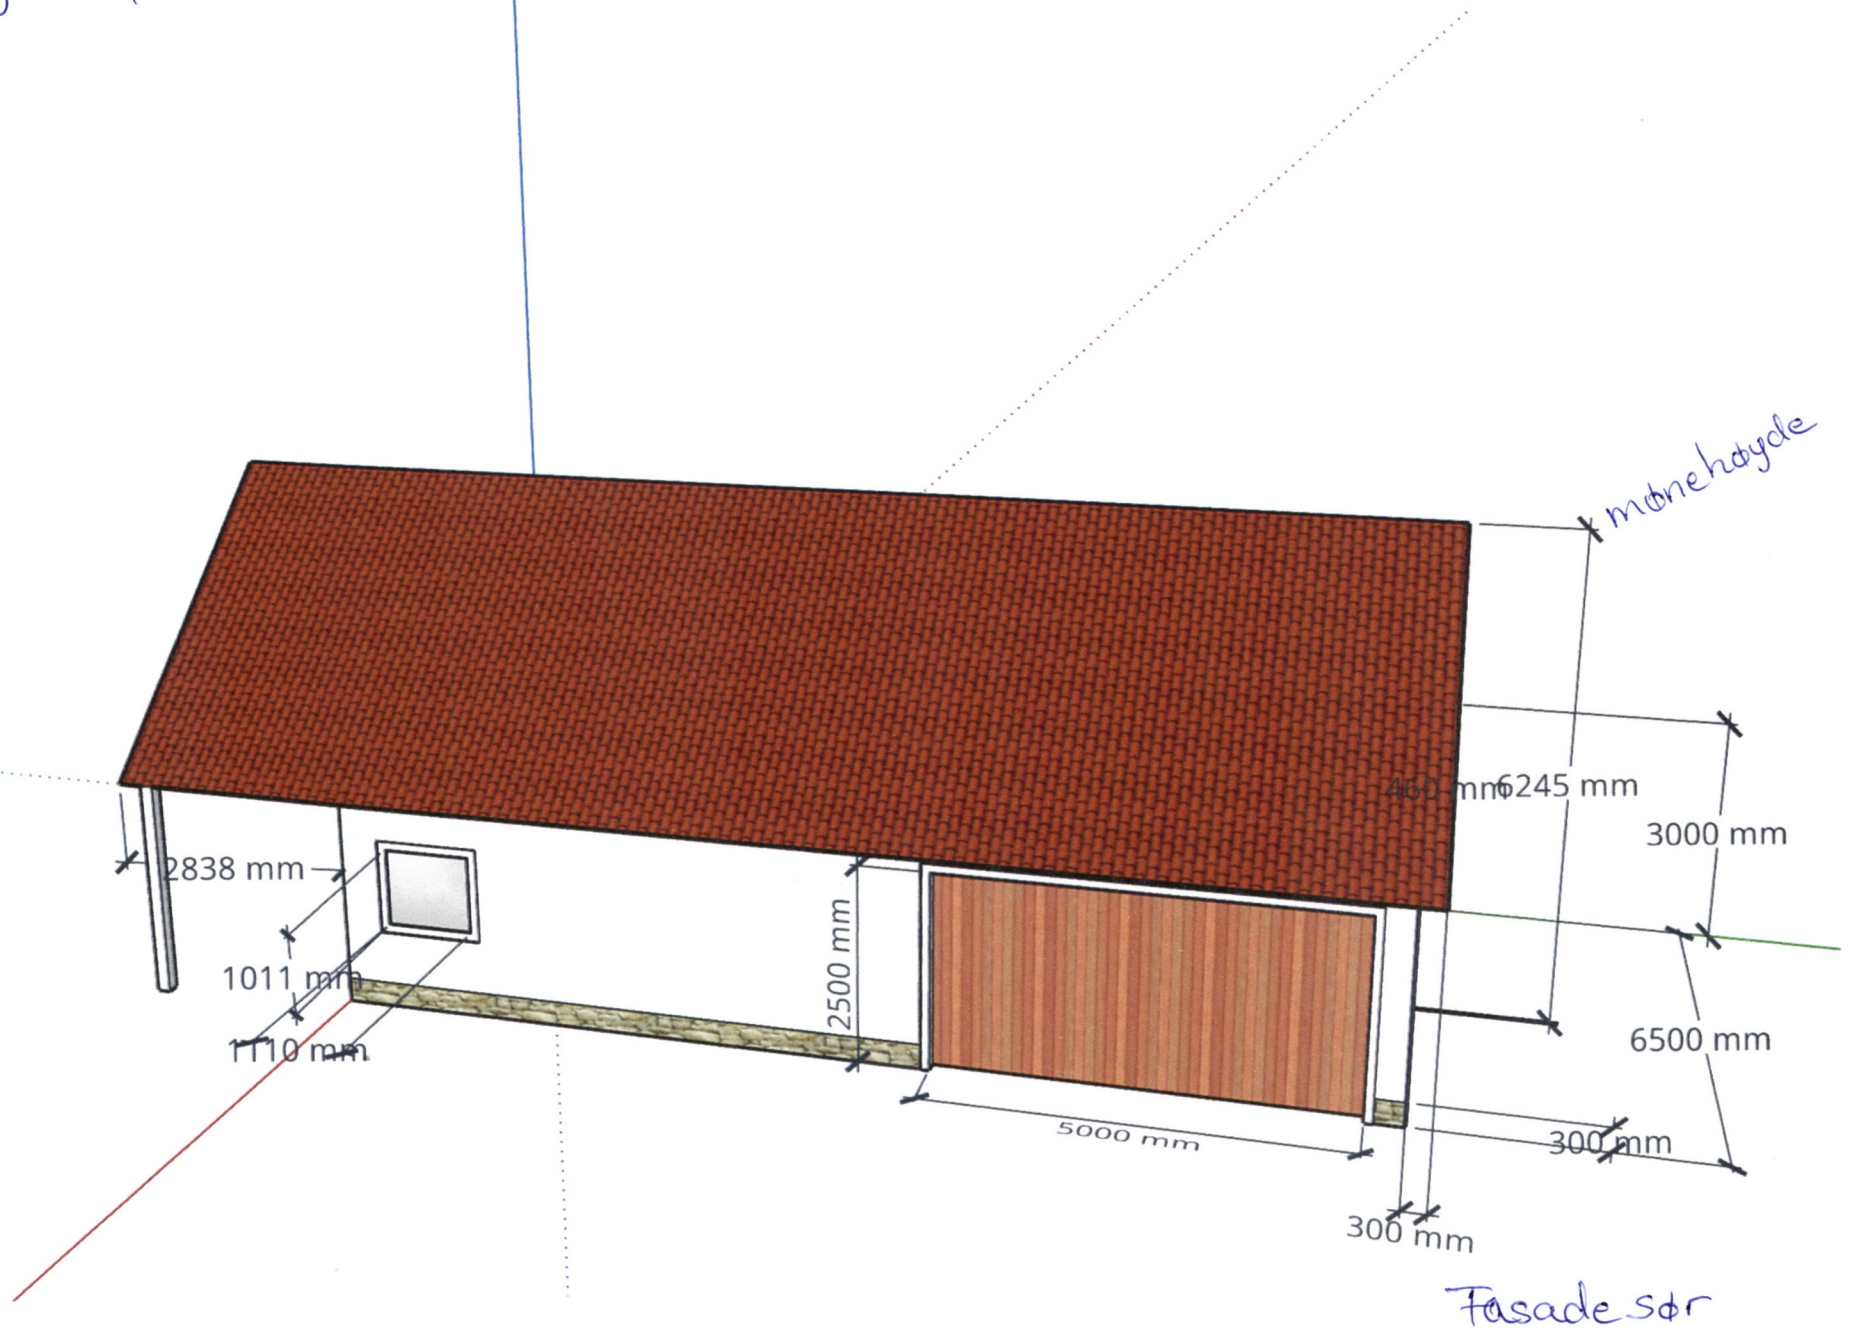

Vedlegg E-5

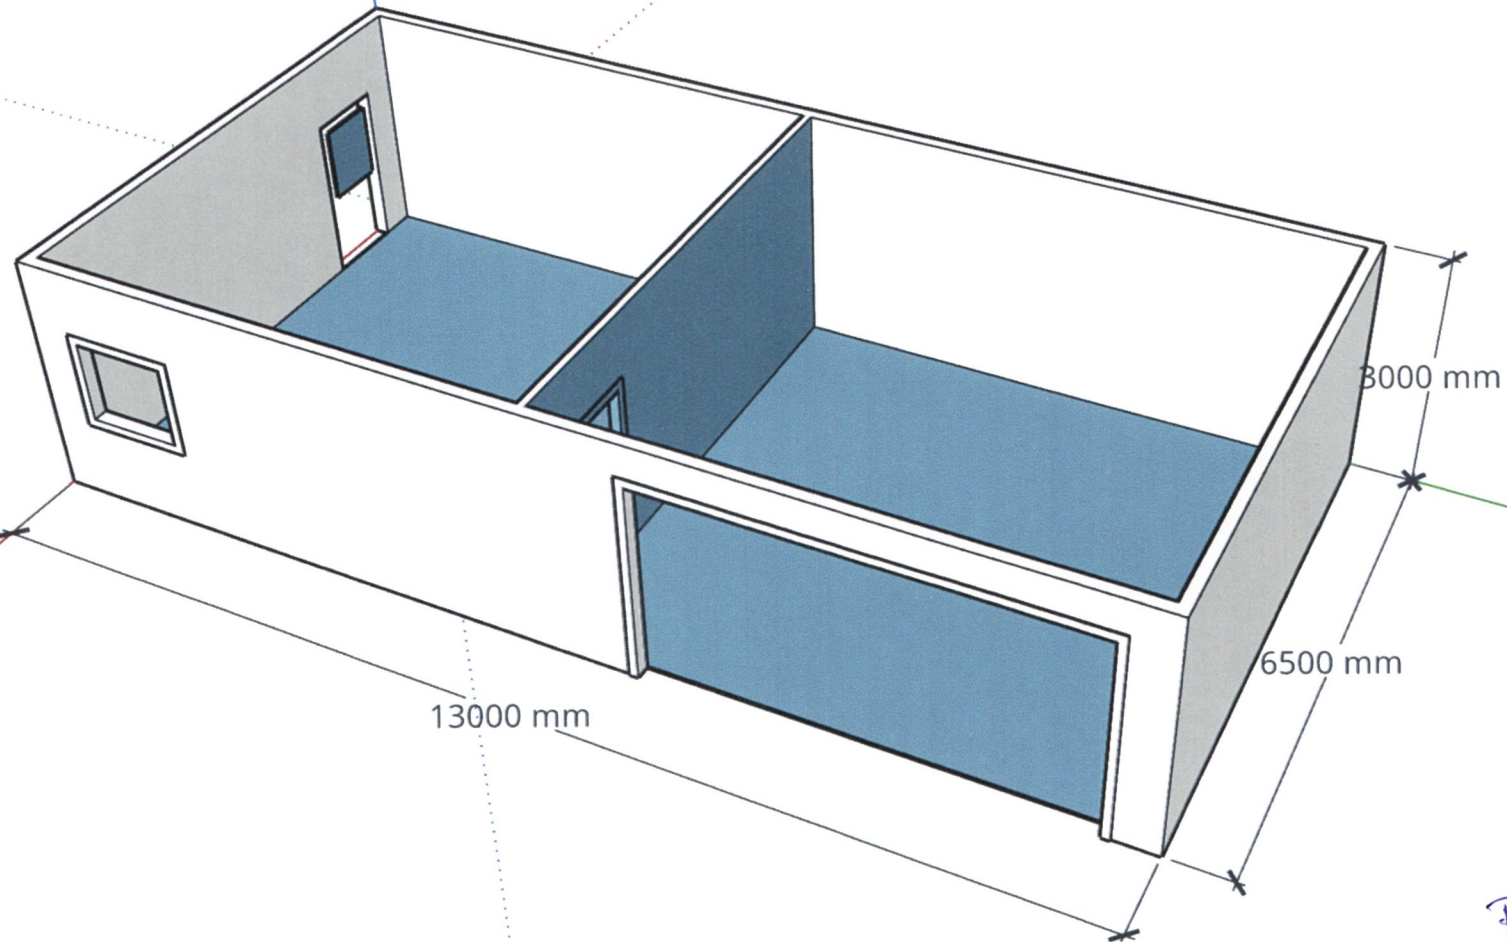

Plan 3D
areal: 84,5 m²