



Grunntegning paraplytak

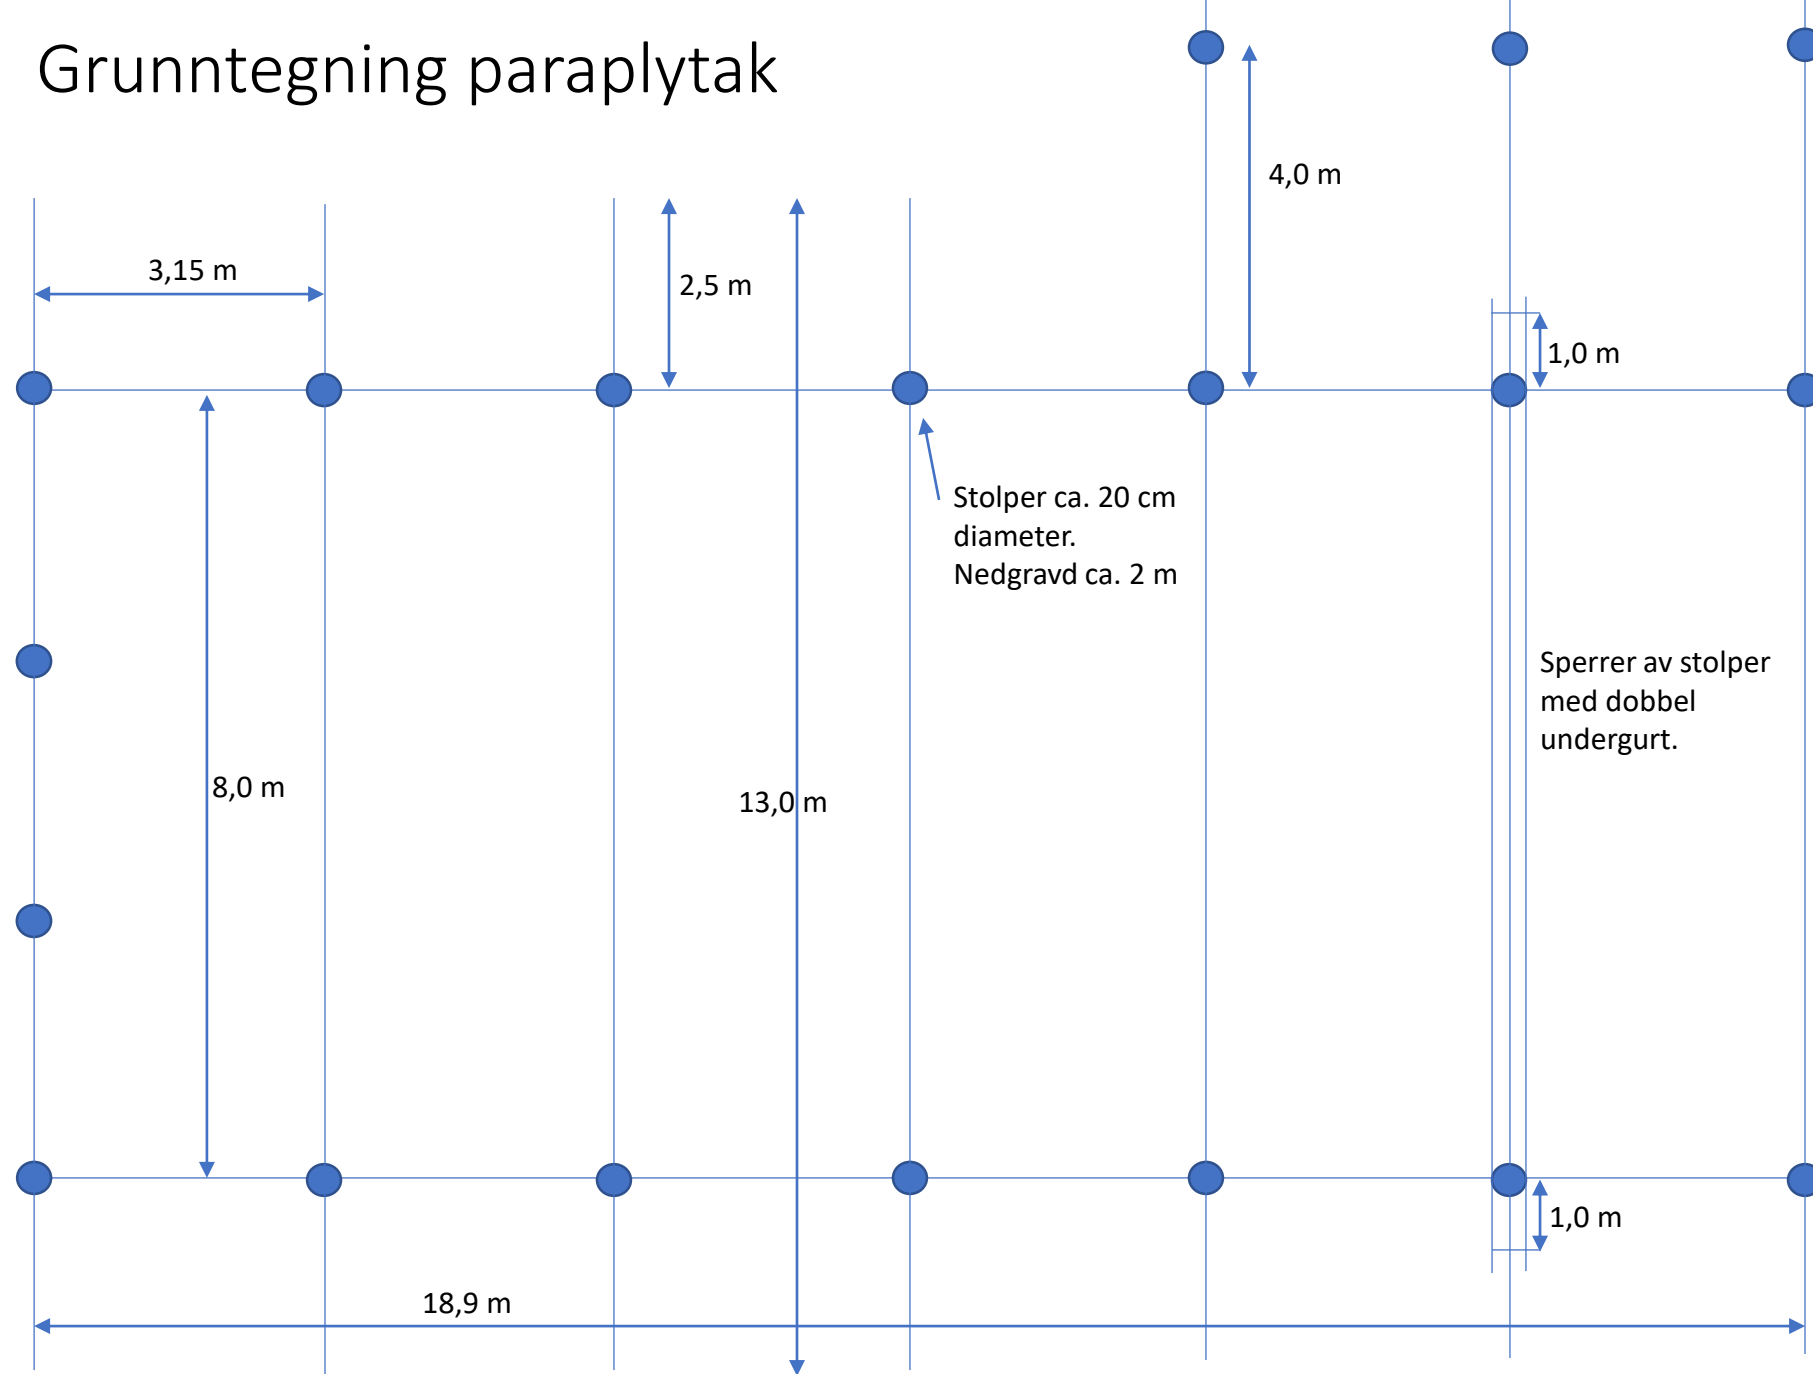

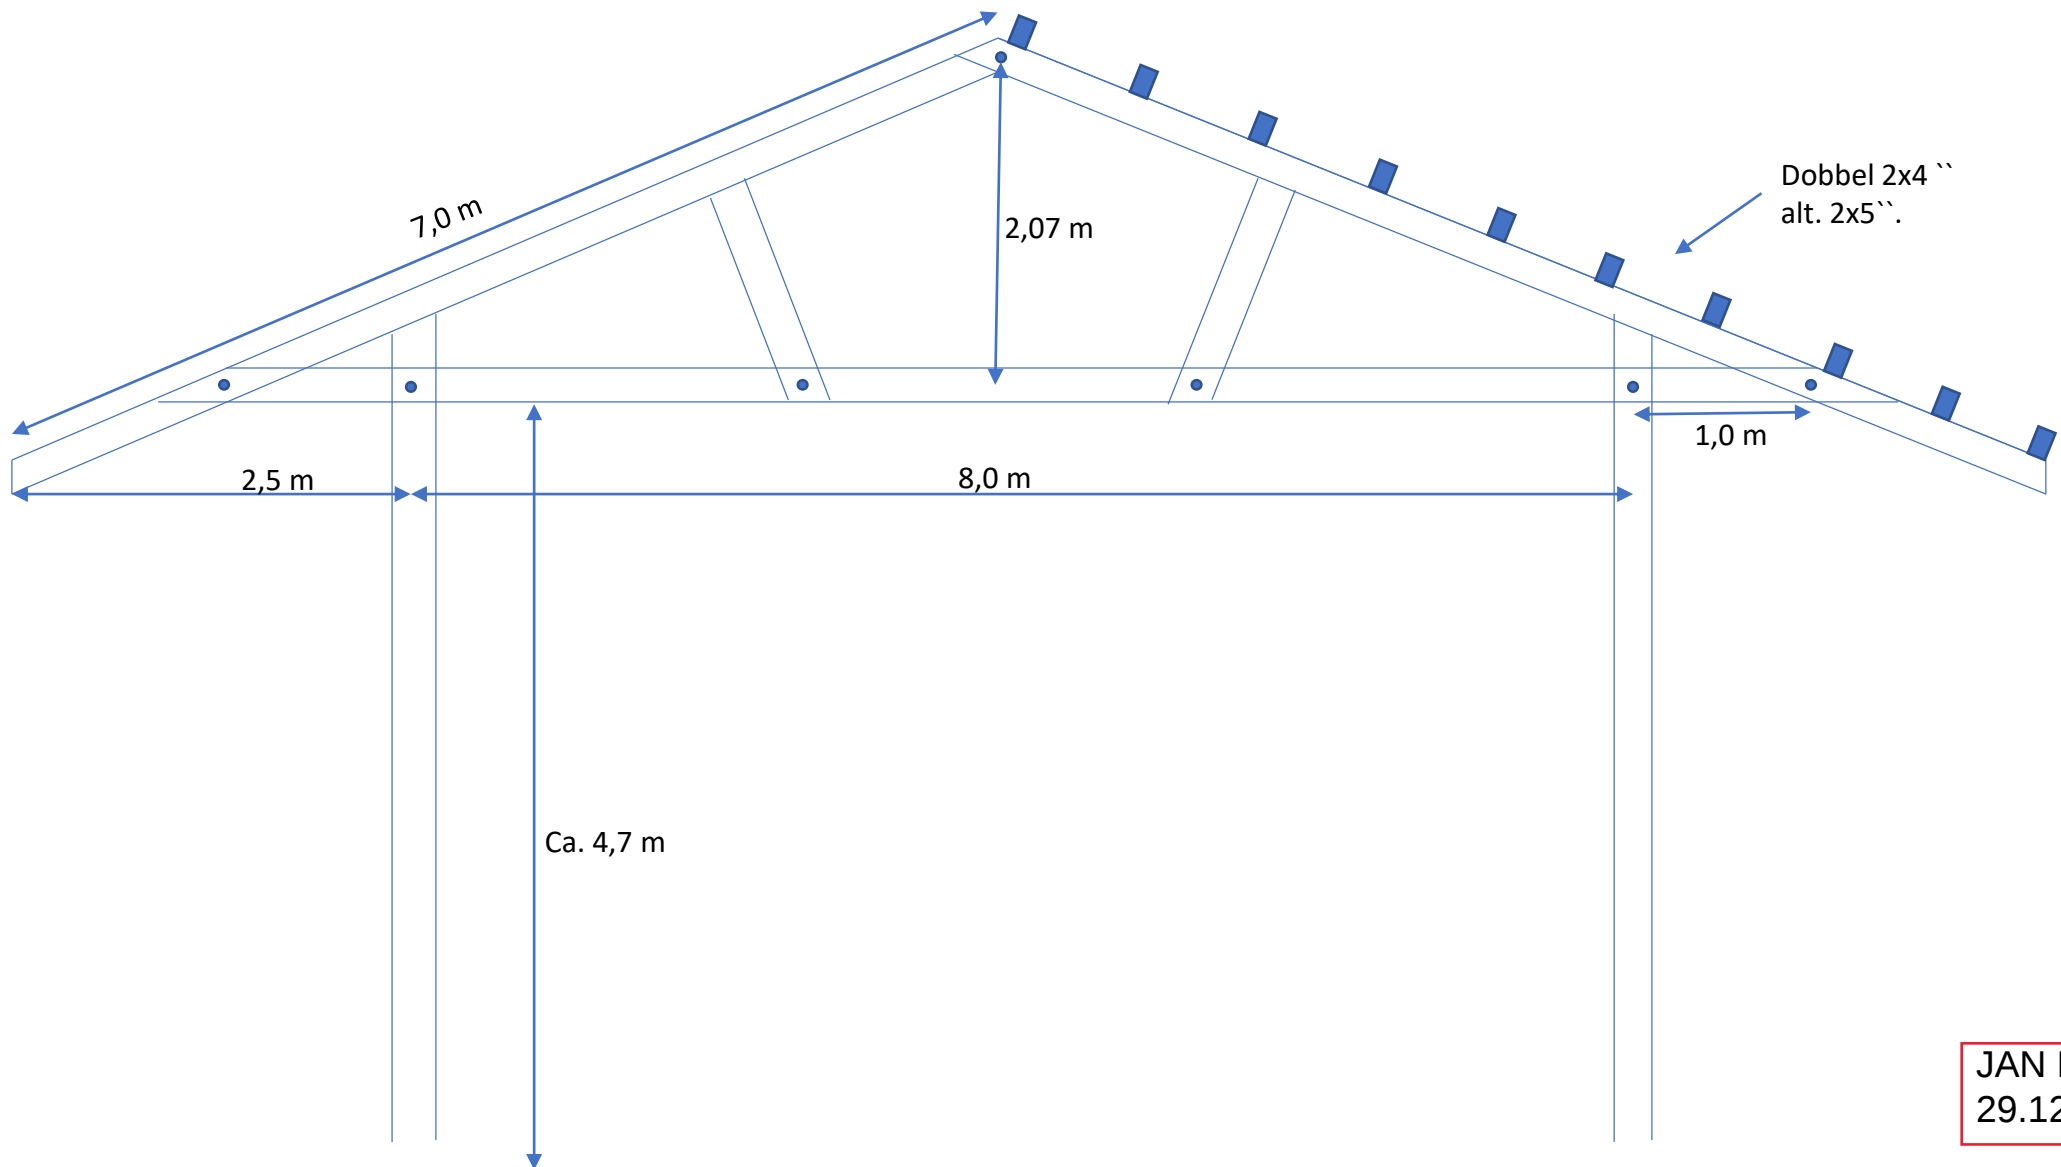

JAN MOAN
29.12.19