


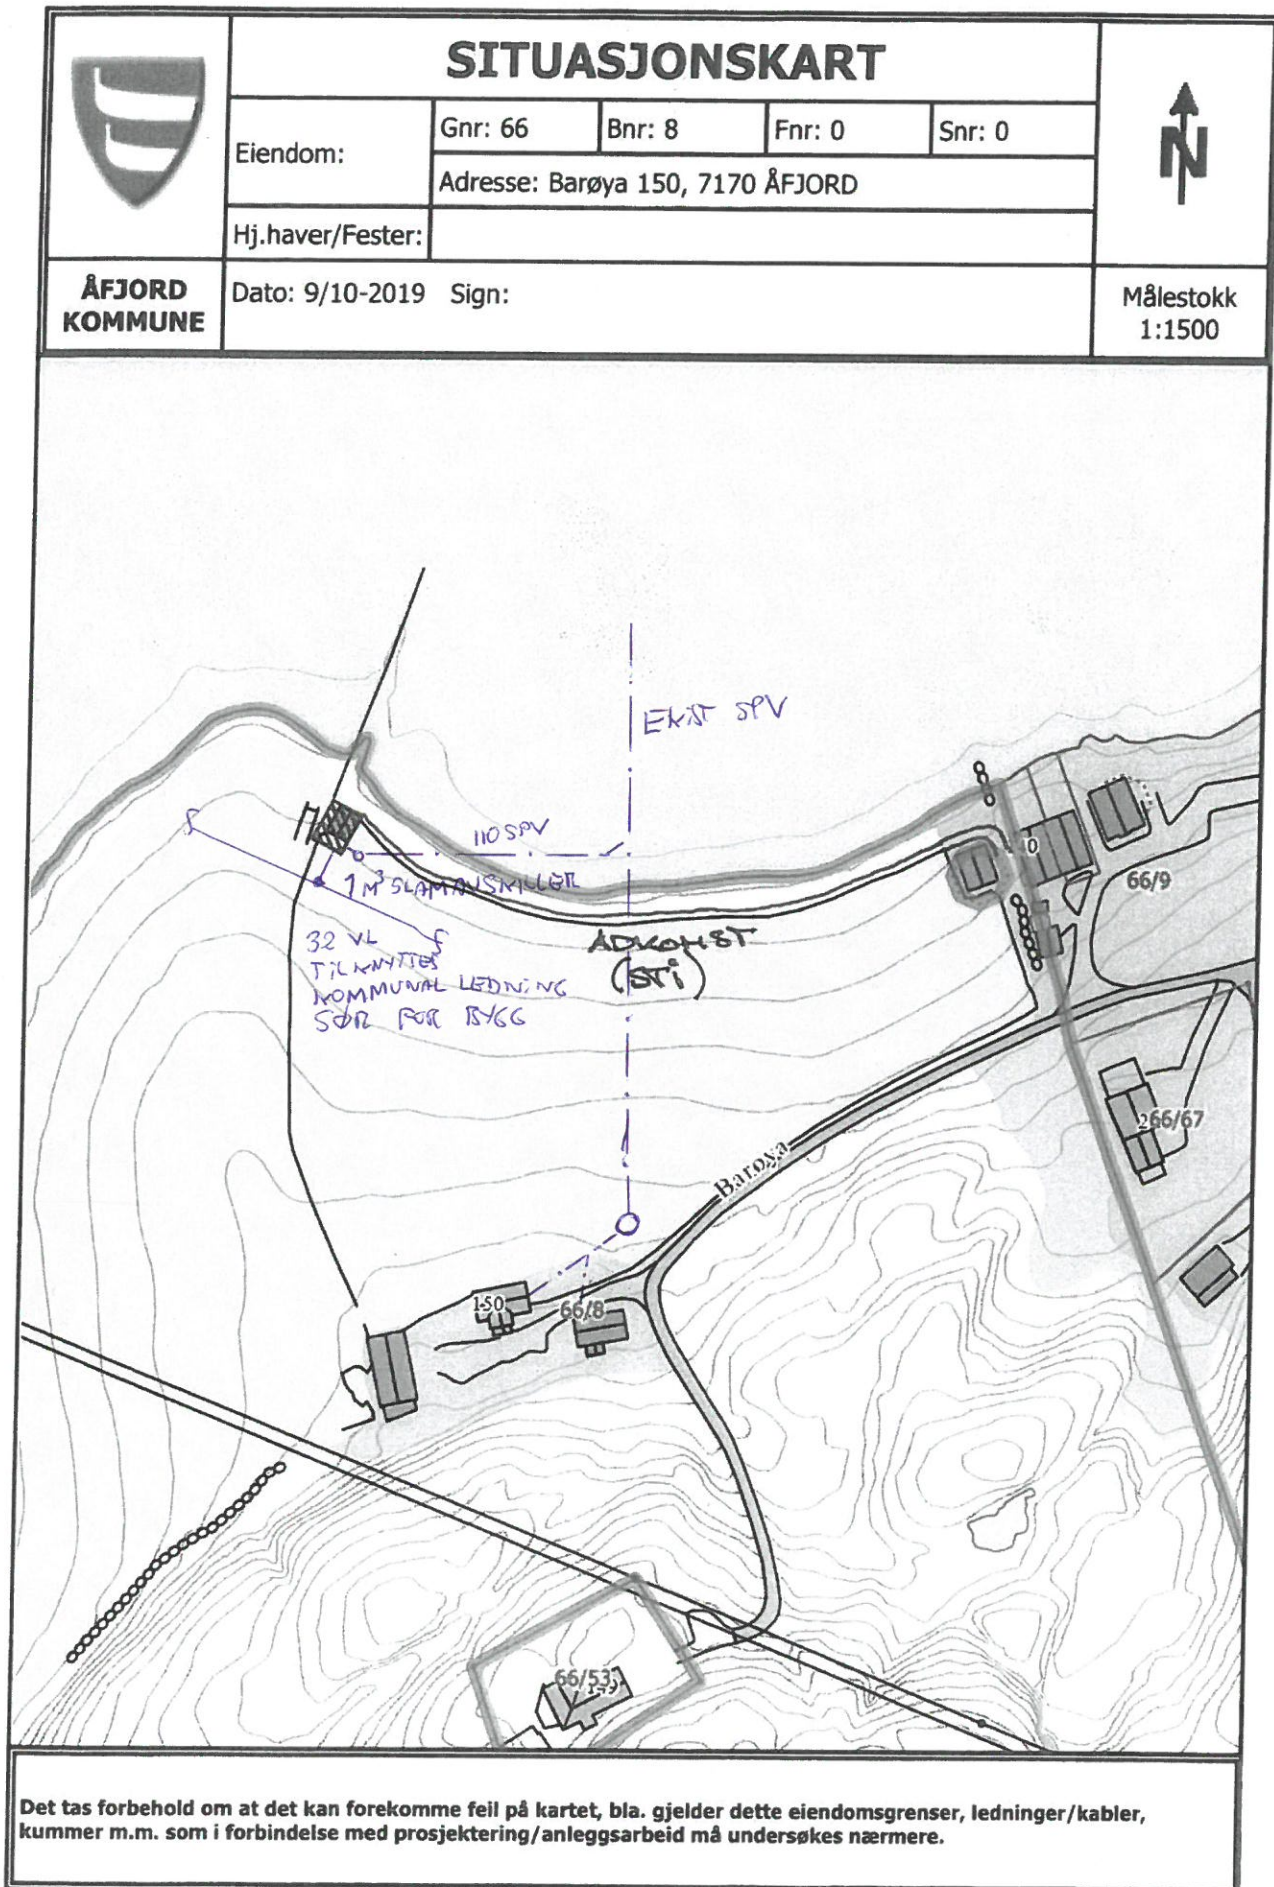

UTV. VA-PLAN
17/4-20 EH